



Committee
of Adjustment

MAR 16 2017

City of Ottawa


Dormer Addition(s)
to Enclose Existing Roof Decks
46 & 48 Stanley Street, Ottawa

COVER SHEET

DATE: June 19, 2016

DRWG.

A0

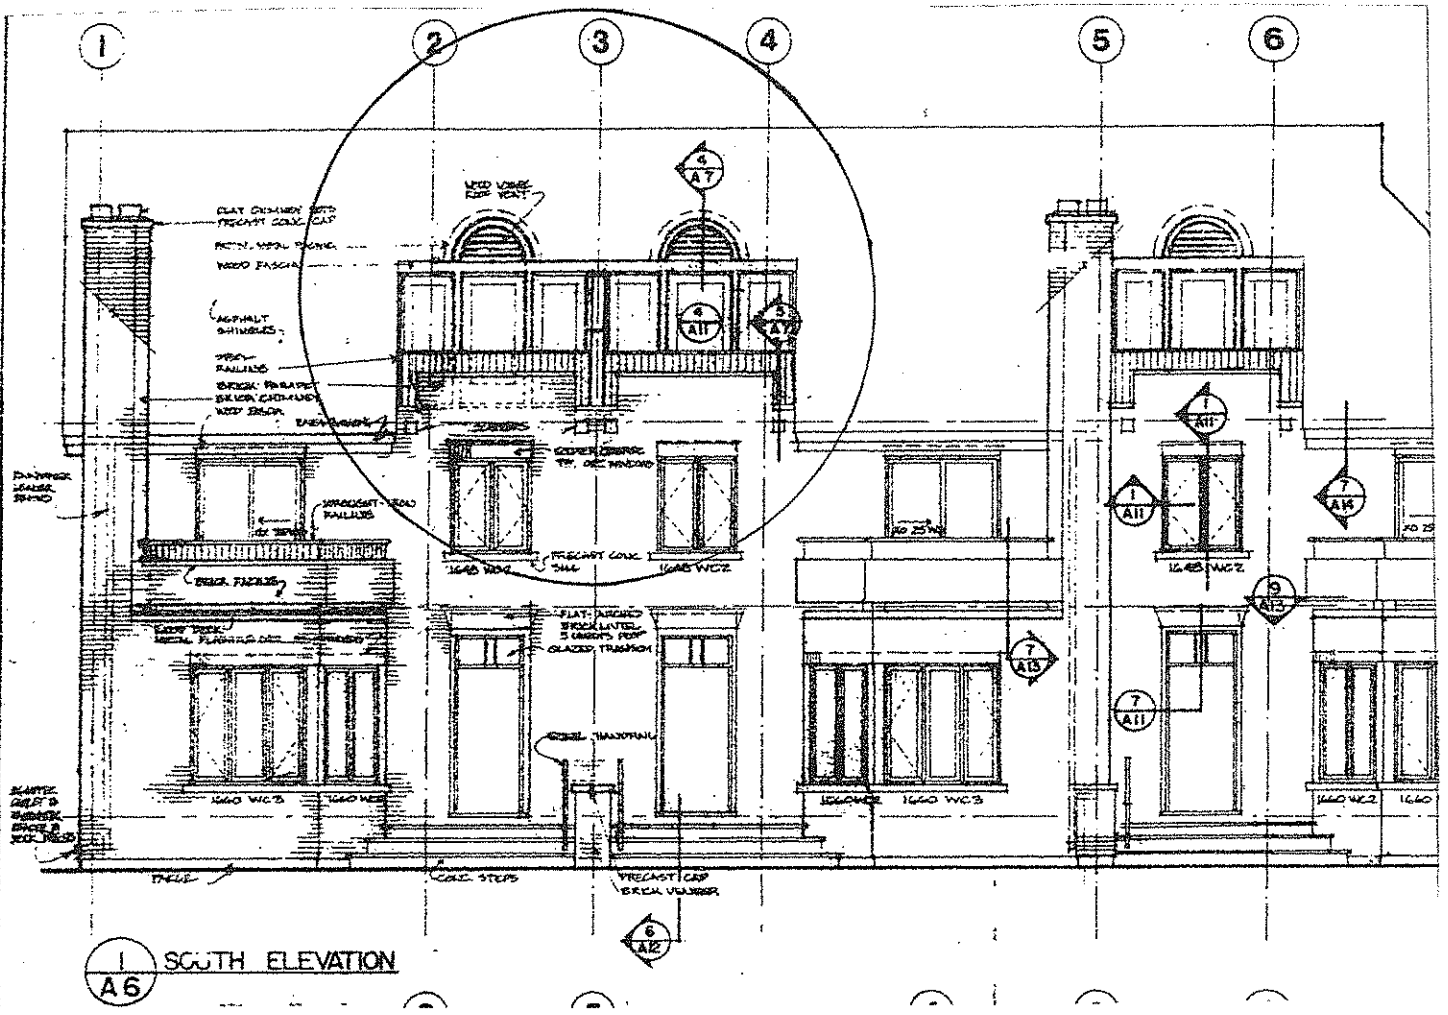


Committee
of Adjustment
MAR 16 2017
City of Ottawa

Dormer Addition(s)
to Enclose Existing Roof Decks
46 & 48 Stanley Street, Ottawa

LOCATION OF WORK

DATE: June 19, 2016

DRWG.
A2

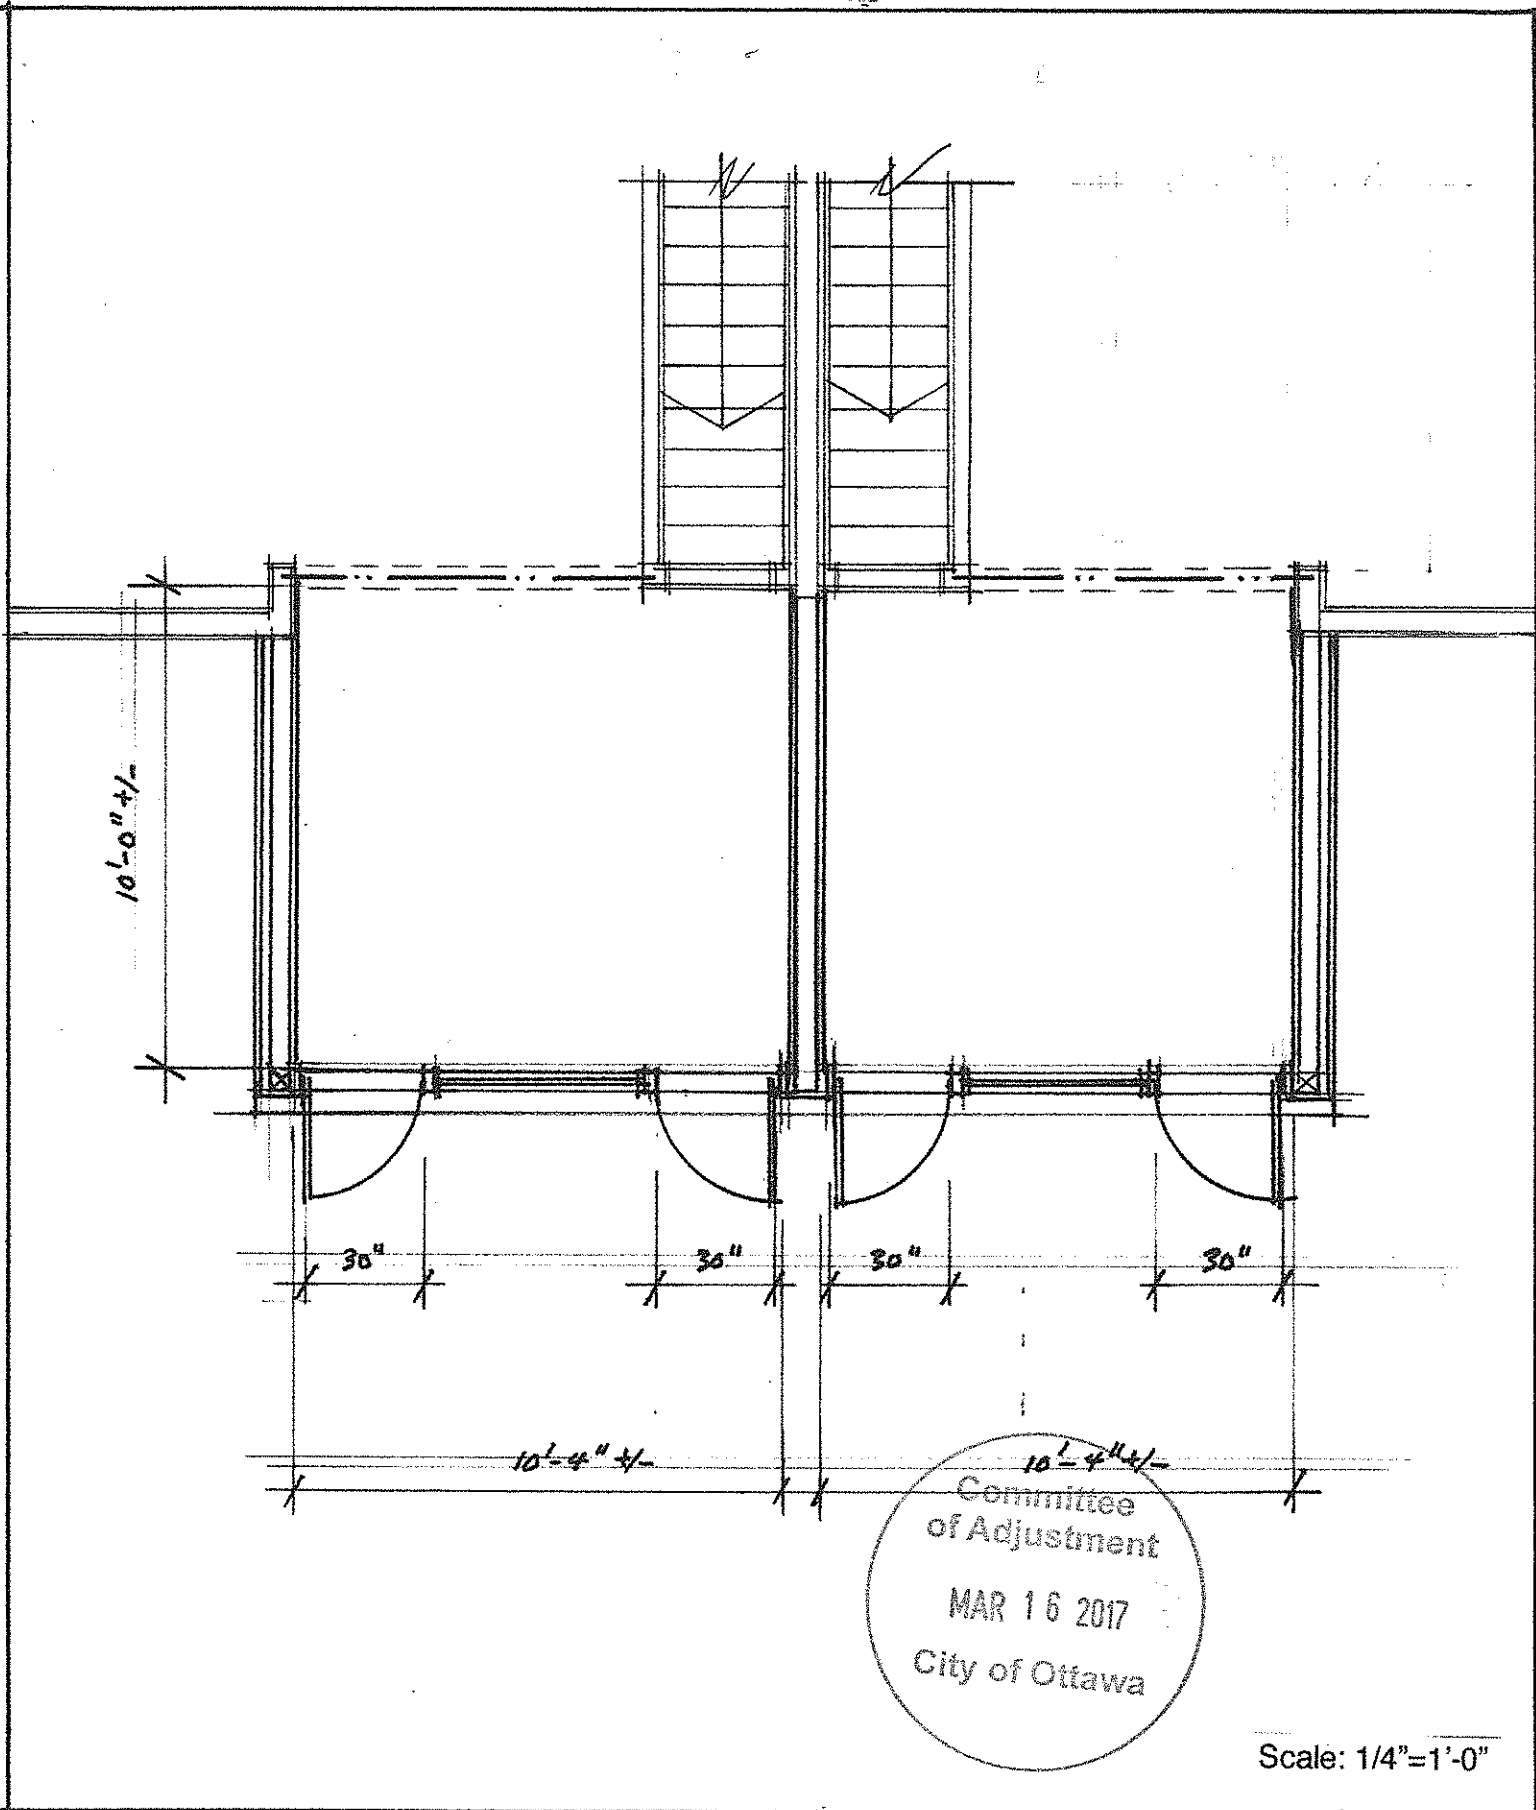

Dormer Addition(s)
 to Enclose Existing Roof Decks
 46 & 48 Stanley Street, Ottawa


3rd.
 FLOOR PLAN

DATE: June 19, 2016

DRWG.
 A4

Scale: 1/4"=1'-0"

804786

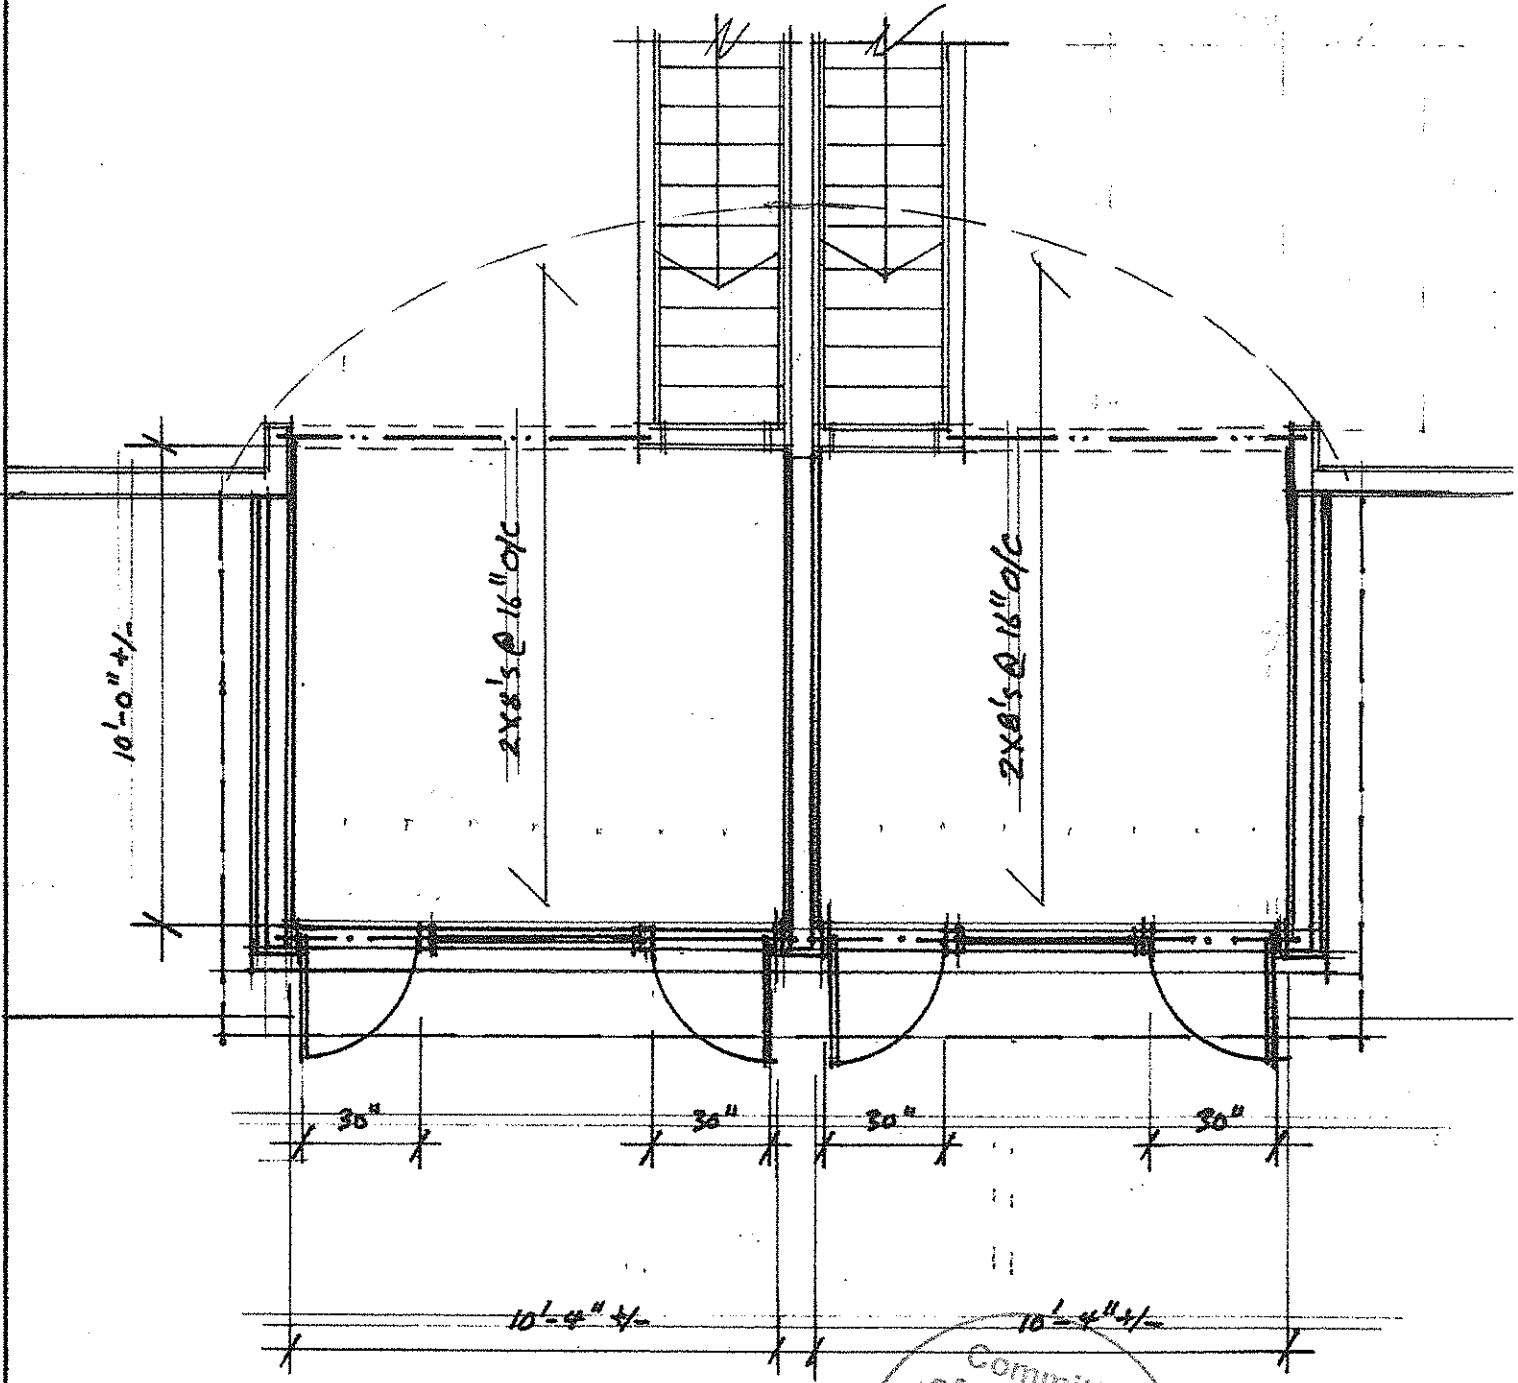

Committee
of Adjustment
MAR 16 2017
City of Ottawa


Scale: 1/4"=1'-0"

Dormer Addition(s)
to Enclose Existing Roof Decks
46 & 48 Stanley Street, Ottawa

STRUCTURAL
ROOF PLAN

DATE: June 19, 2016

DRWG.
A5

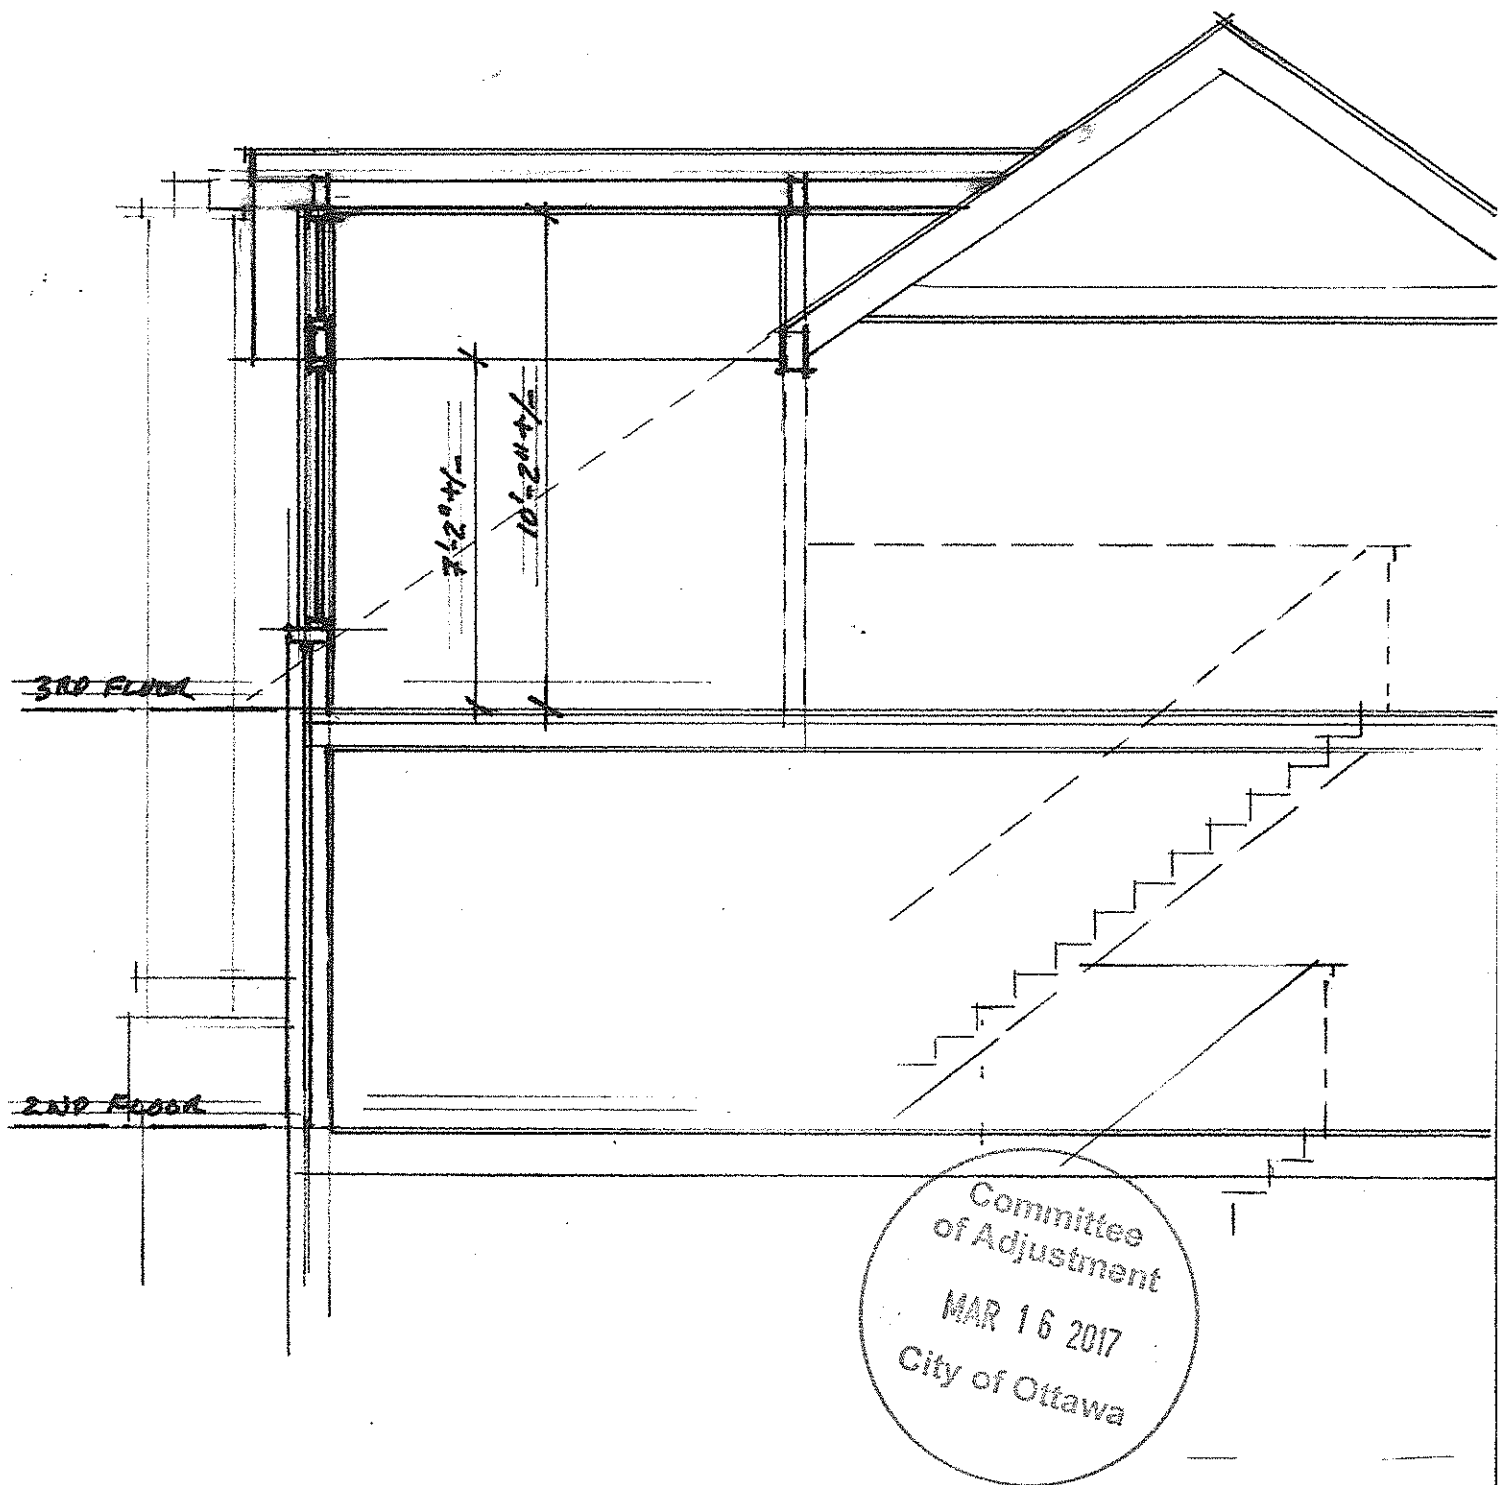

Committee
of Adjustment
MAR 16 2017
City of Ottawa

Scale: 1/4"=1'-0"

Dormer Addition(s)
to Enclose Existing Roof Decks
46 & 48 Stanley Street, Ottawa


SECTION
DATE: June 19, 2016

DRWG,
A6

Committee of Adjustment
MAY 15 2017

Left side 7

Left side 7

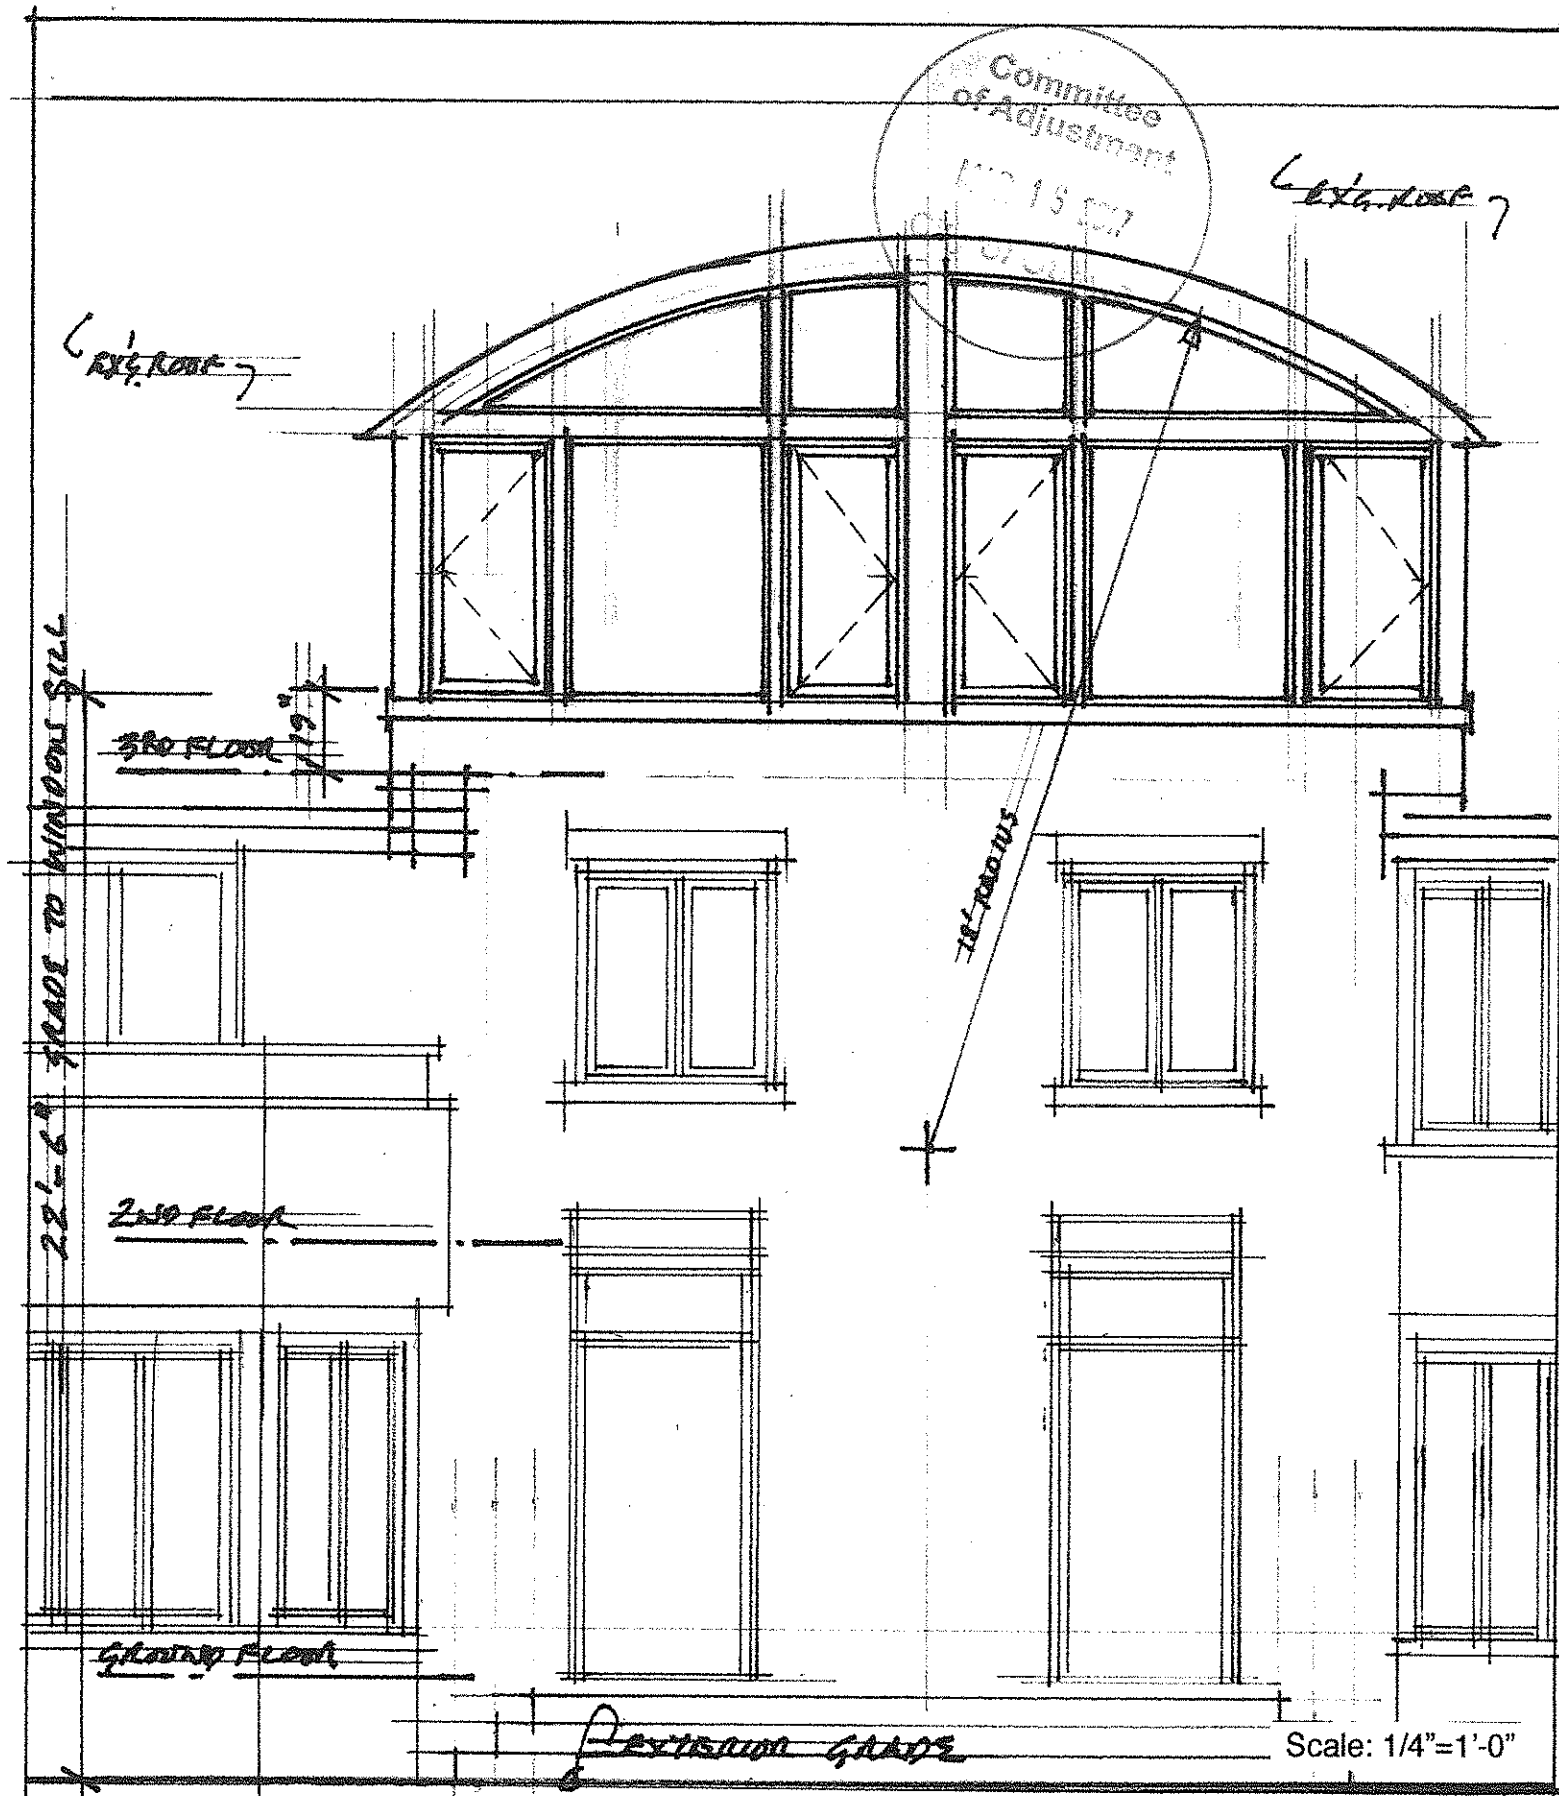

Scale: 1/4"=1'-0"


Dormer Addition(s)
to Enclose Existing Roof Decks
46 & 48 Stanley Street, Ottawa

FRONT ELEVATION


DATE: June 19, 2016

DRWG.
A7


Committee
of Adjustment
MAR 16 2017
City of Ottawa

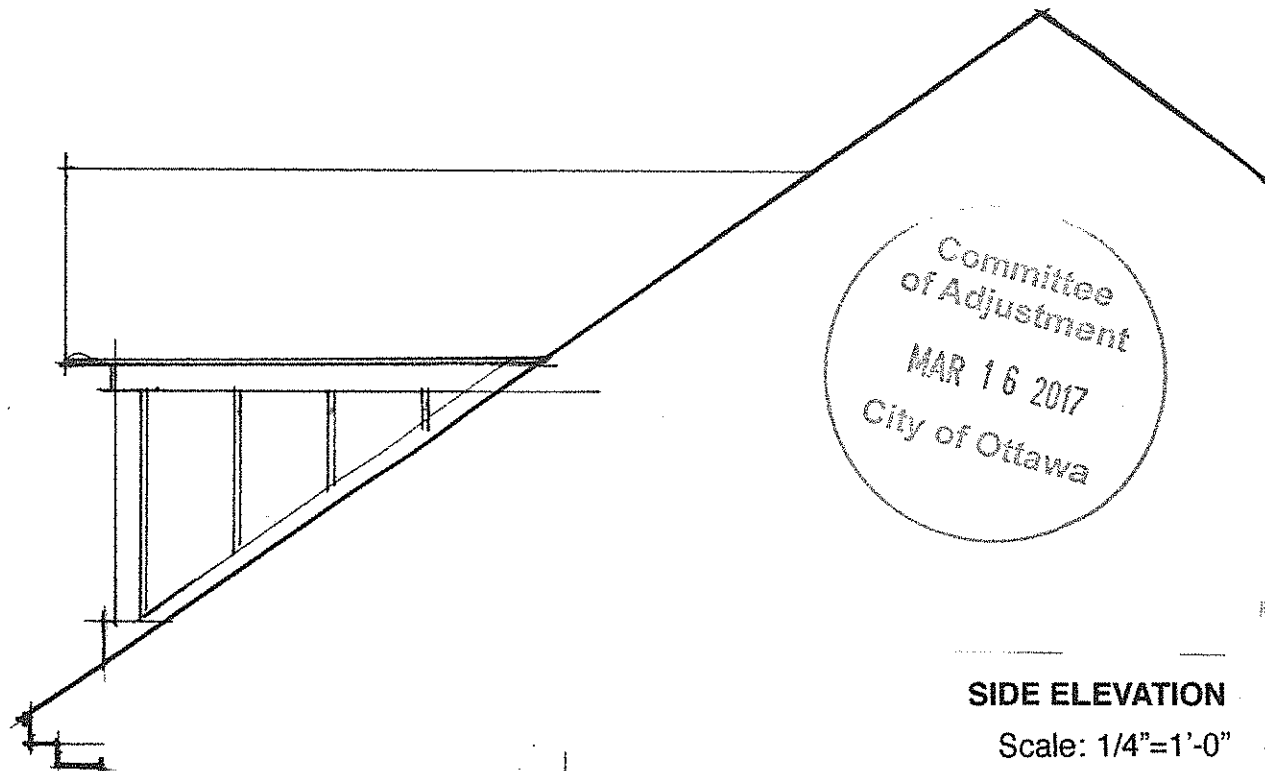

SIDE ELEVATION
Scale: 1/4"=1'-0"

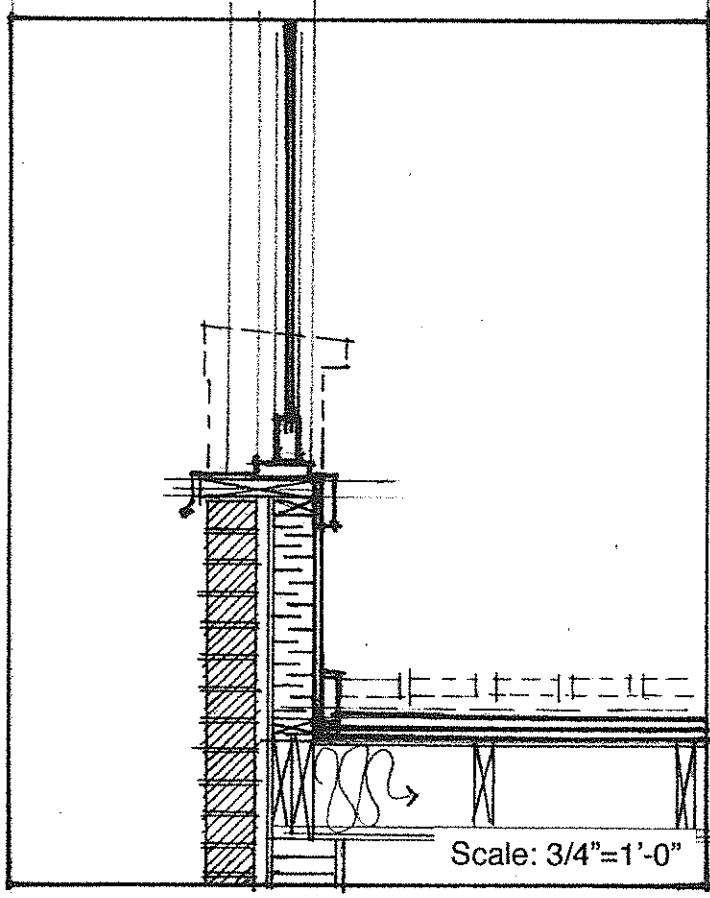

Scale: 3/4"=1'-0"

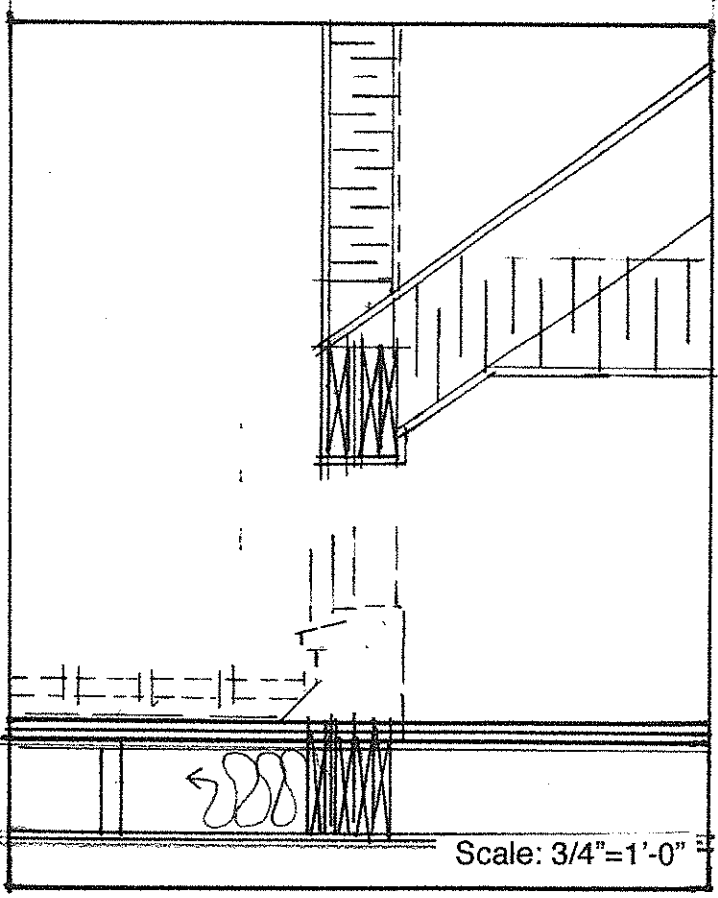


Scale: 3/4"=1'-0"

Dormer Addition(s)
to Enclose Existing Roof Decks
46 & 48 Stanley Street, Ottawa


DETAILS

DATE: June 19, 2016

DRWG,
A8

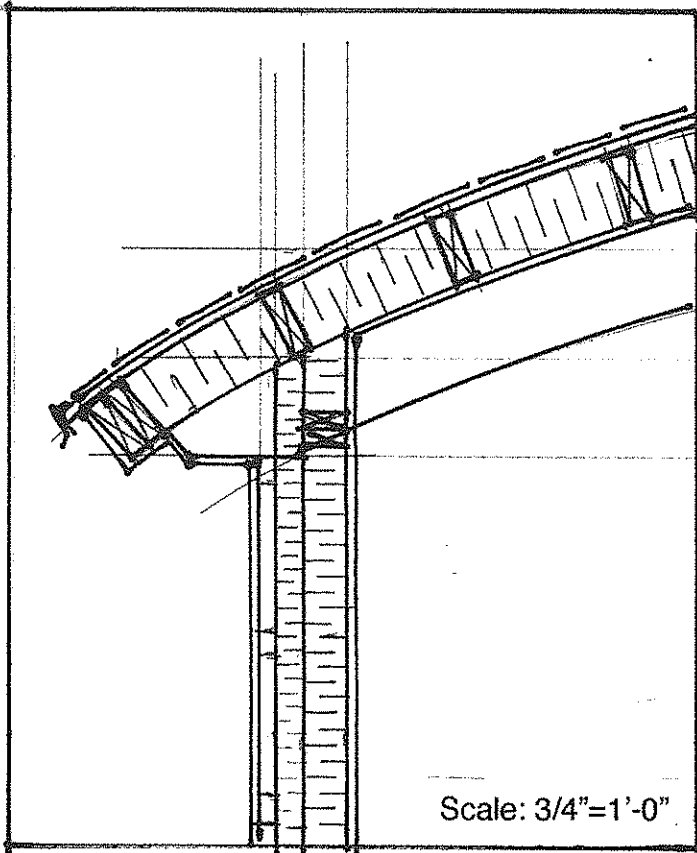

Scale: 3/4"=1'-0"

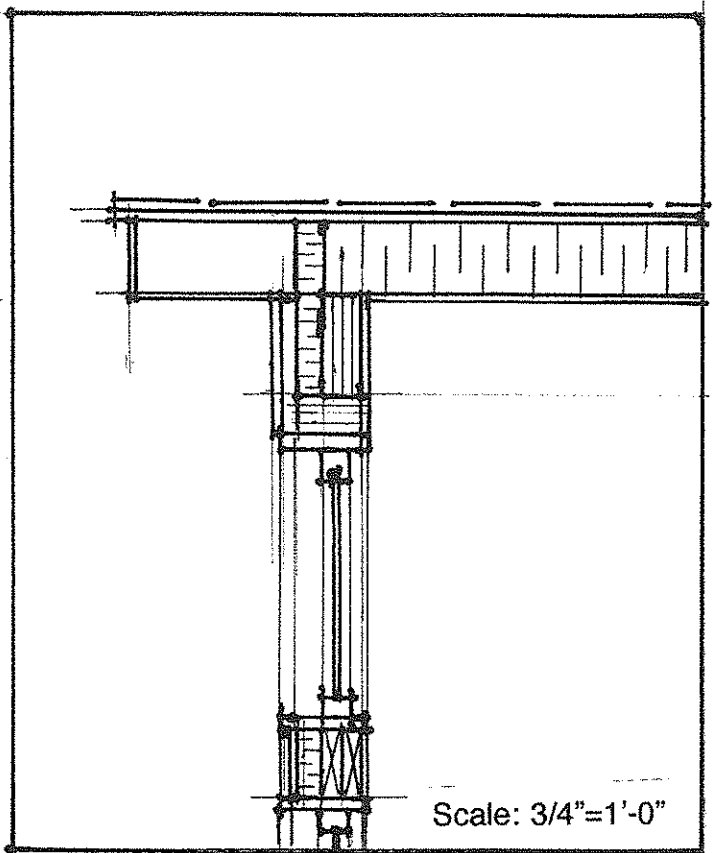

Scale: 3/4"=1'-0"



Dormer Addition(s)
to Enclose Existing Roof Decks
46 & 48 Stanley Street, Ottawa

DETAILS

DATE: June 19, 2016

DRWG.

A9

