


MOORE
DESIGN CONSULTANTS

6104 RIDEAU VALLEY DRIVE
(613) 692-8445
FAX: (613) 692-8446

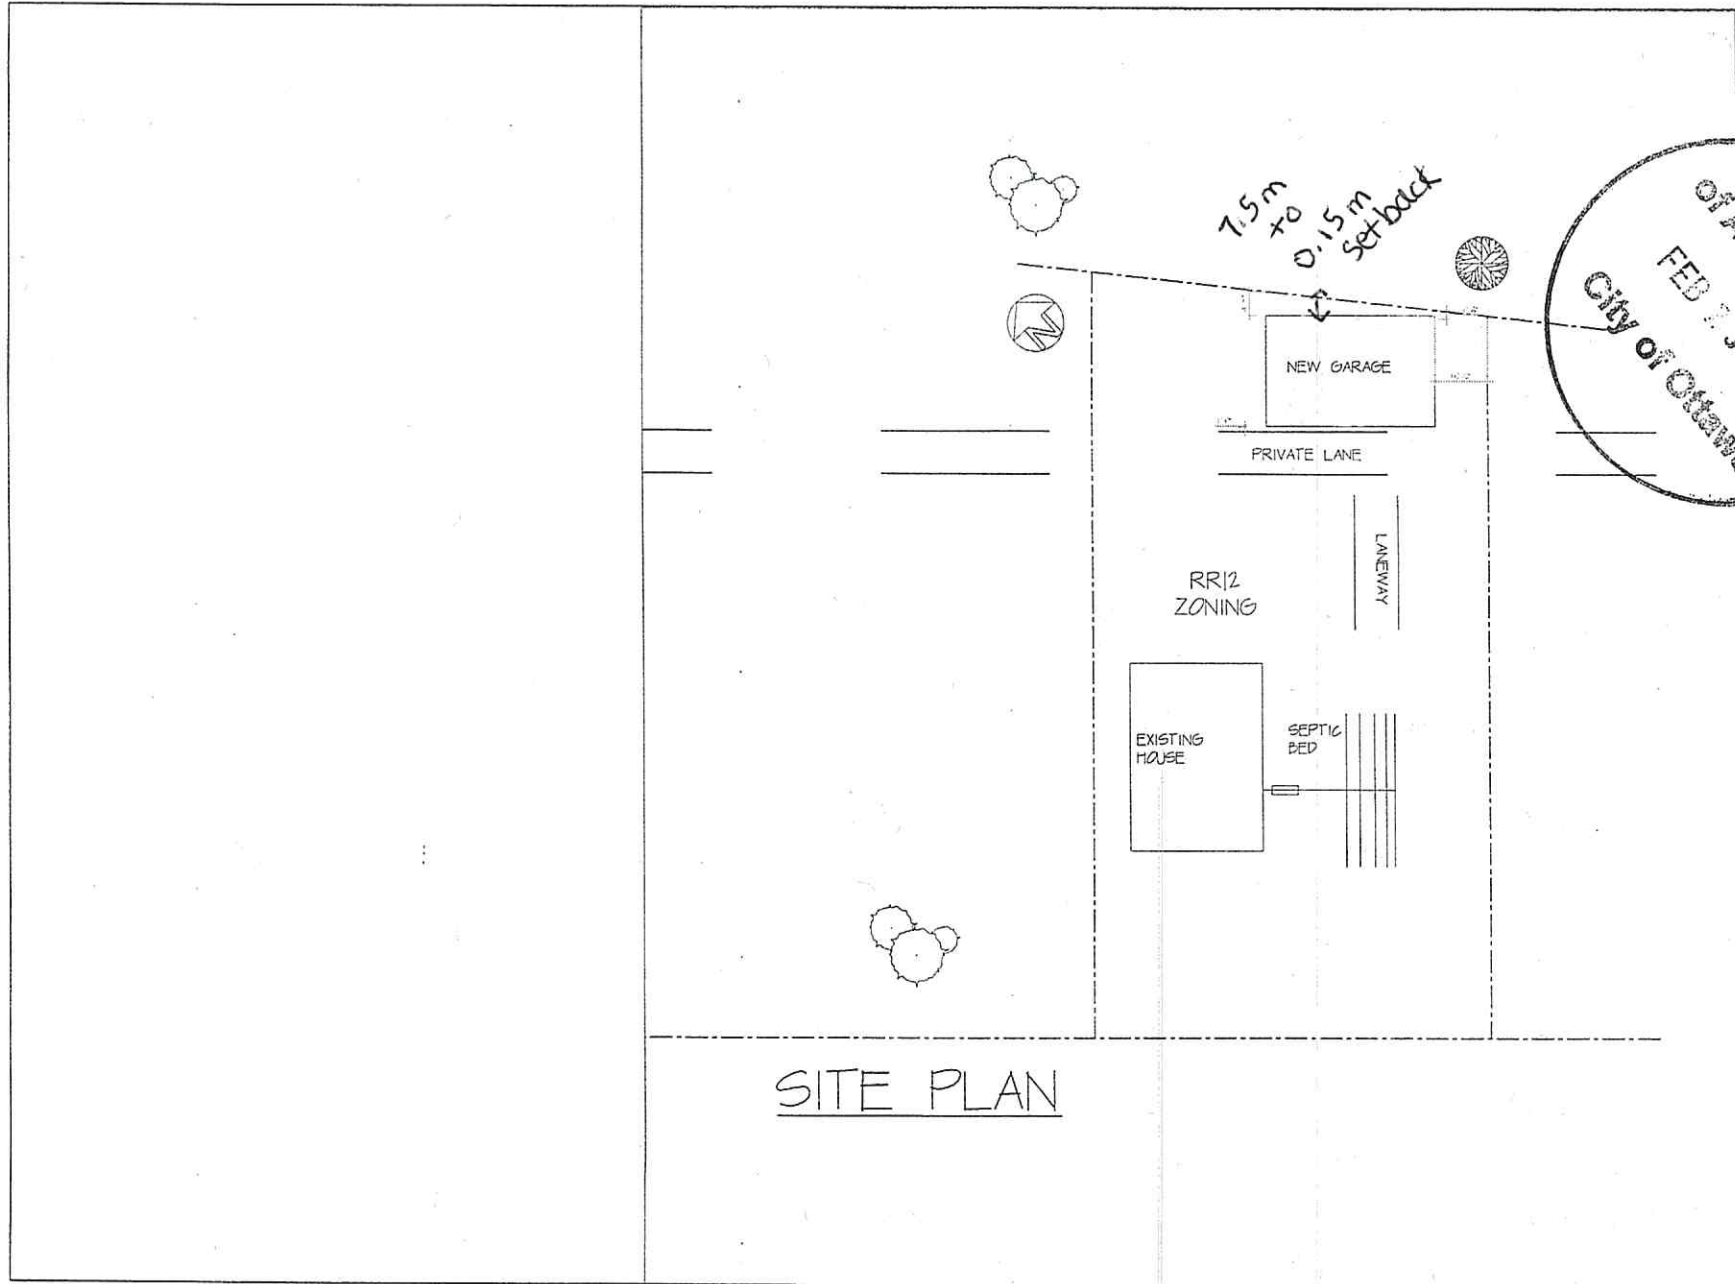


SITE PLAN


ISSUED FOR PERMIT	12/9/15					
<table border="1"> <tr> <td>A</td> <td rowspan="2"> <small>1. Not to be used for other than the purpose shown on this plan</small> </td> <td>A</td> </tr> <tr> <td>C</td> <td>B/C</td> </tr> </table>	A	<small>1. Not to be used for other than the purpose shown on this plan</small>	A	C	B/C	
A	<small>1. Not to be used for other than the purpose shown on this plan</small>		A			
C		B/C				
TWO CAR GARAGE 3332 RIVER ROAD						
SITE PLAN						
<small>DATE</small> <small>BY</small> SM14/03/15 <small>AS SHOWN</small>						
<small>PROJECT NO.</small> <small>DRAWING NO.</small> A5						



MOORE
 DESIGN CONSULTANTS
 6104 RIDGEWAY VALLEY DRIVE
 (613) 692-2233
 FAX: (613) 692-4446

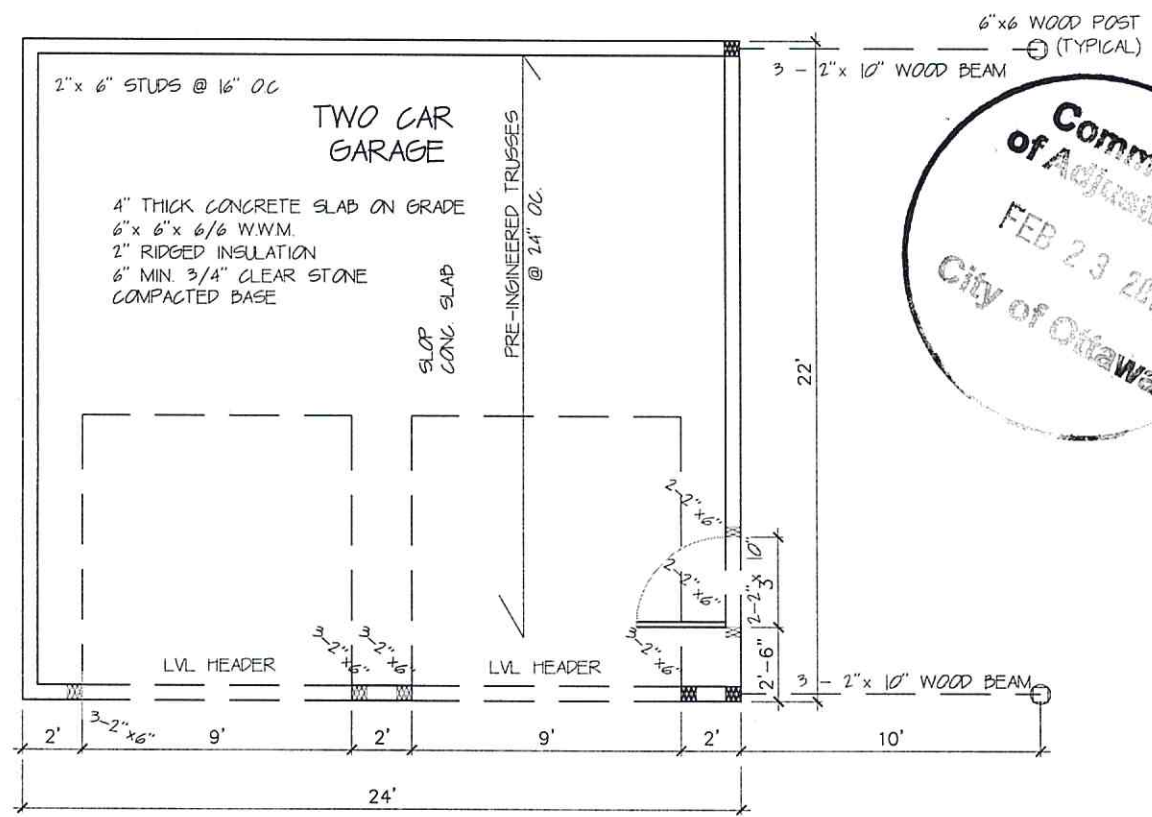

ISSUED FOR PERMIT	2/5/15								
<table border="1"> <tr> <td>A</td> <td>1.00</td> </tr> <tr> <td>C</td> <td>1.00</td> </tr> </table>	A	1.00	C	1.00	<table border="1"> <tr> <td>A</td> <td>1.00</td> </tr> <tr> <td>B/C</td> <td>1.00</td> </tr> </table>	A	1.00	B/C	1.00
A	1.00								
C	1.00								
A	1.00								
B/C	1.00								
TWO CAR GARAGE 3332 RIVER ROAD									
GROUND FLOOR PLAN									
DATE	SM14/09/15								
SCALE	3/16" = 1'-0"								
DRAWN BY									
CHECKED BY									
PROJECT NO.									
DRAWING NO.	A2								

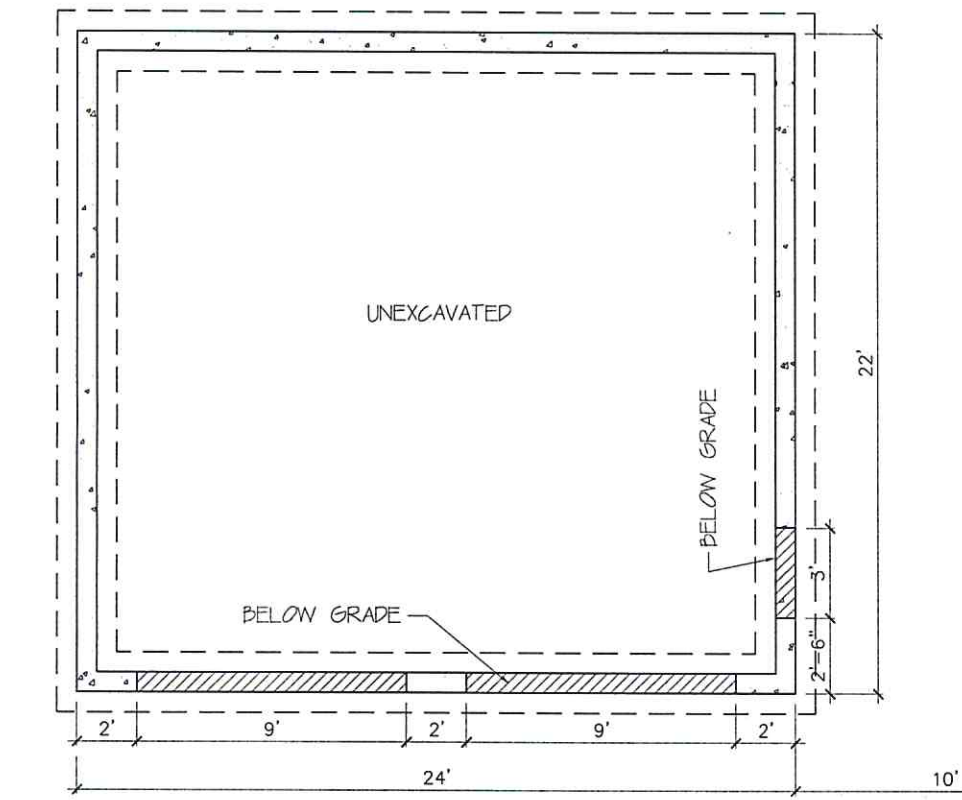

FOUNDATION PLAN



8" DIA CONCRETE PIER
 2'-0" x 2'-0" x 10" FOOTING
 2 - #10 BW 6'-0" BELOW
 FINISHED GRAD. (TYPICAL)




MOORE
 DESIGN CONSULTANTS
 6104 RIDEAU VALLEY DRIVE
 (613) 692-8445
 FAX: (613) 692-8446

The undersigned has reviewed and takes responsibility for this design, and has the qualifications and meets the requirements set out in the Ontario Building Code

MOORE DESIGN CONSULTANTS
 NAME: STEPHEN H. MOORE
 SIGNATURE: _____
 BCN: 35332
 BCN: 30401

ISSUED FOR PERMIT 12/5/15

 


TWO CAR GARAGE
 3392 RIVER ROAD

FOUNDATION PLAN

DATE: SM14/09/15
 SCALE: 3/16" = 1'-0"

Project no. _____
 Drawing no. **A**

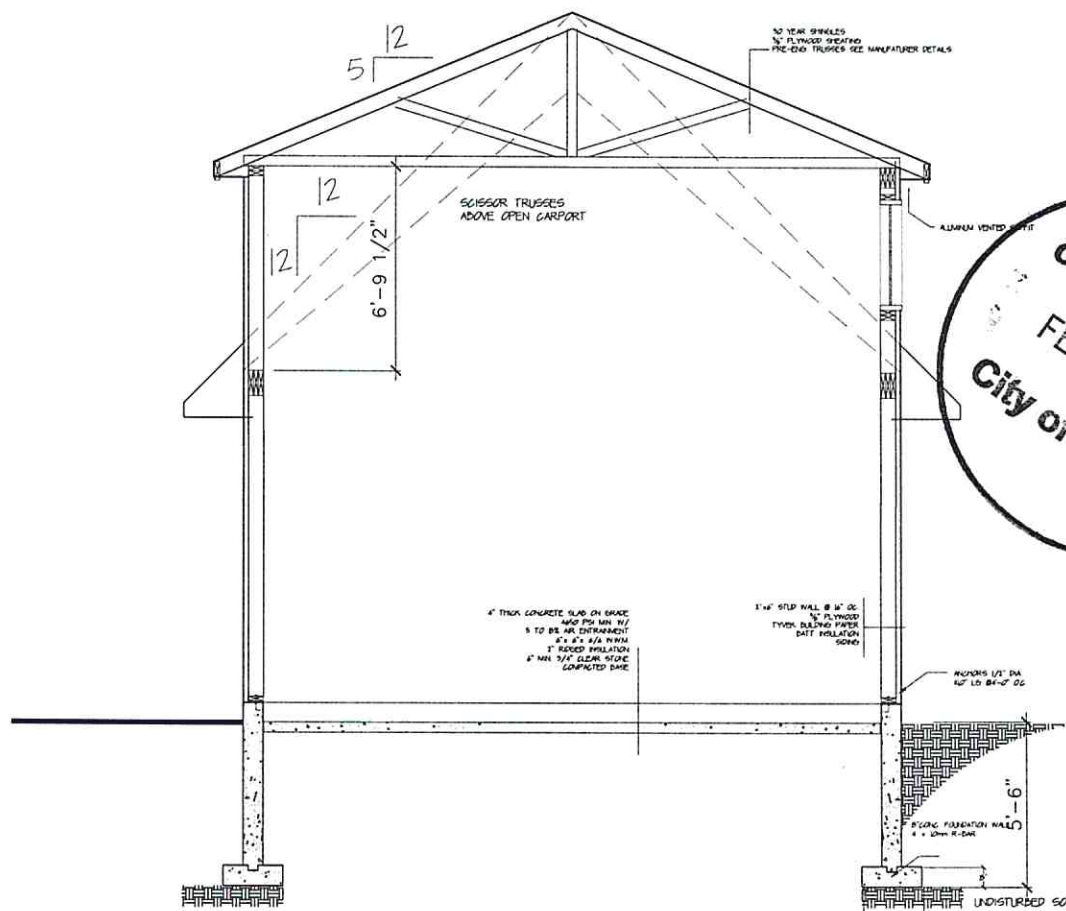

Committee
of Adjustment
FEB 23 2017
City of Ottawa


SECTION
CROSS SECTION
SCALE 1/4" = 1'-0"

ISSUED FOR PERMIT	12/5/15
DATE	
PROJECT	
DATE	
PROJECT	


TWO CAR GARAGE
3392 RIVER ROAD

CROSS SECTION


DATE	SM14/09/15
SCALE	AS SHOWN
DATE	
PROJECT NO.	
DRAWING NO.	A4

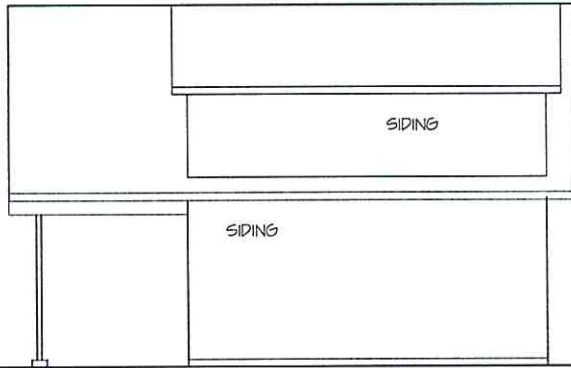


REAR ELEVATION

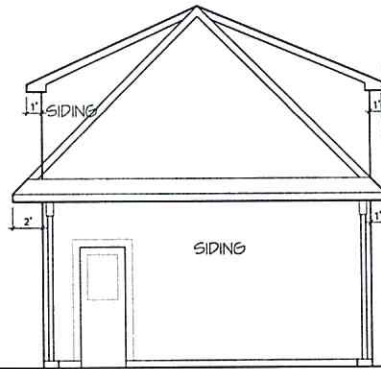


RIGHT ELEVATION

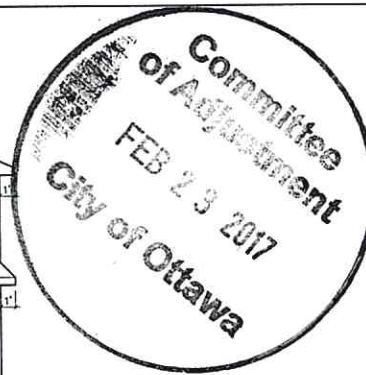

MOORE
 DESIGN CONSULTANTS
 6104 RIDEAU VALLEY DRIVE
 (813) 692-8415
 FAX: (613) 692-8416

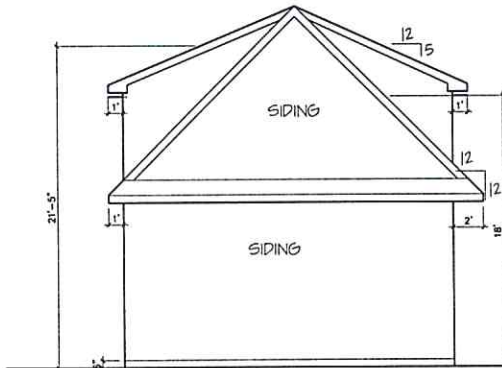

LEFT ELEVATION

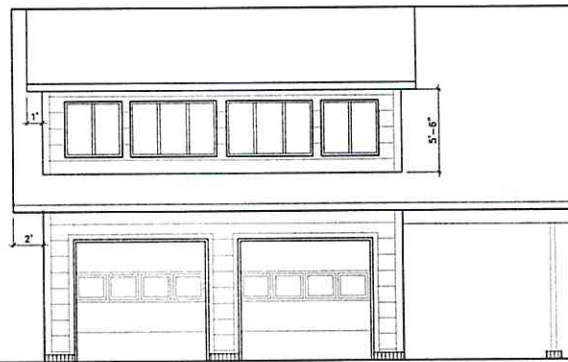

FRONT ELEVATION

ISSUED FOR PERMIT	12/5/15				
DATE					
<table border="1"> <tr> <td>A</td> <td>A</td> </tr> <tr> <td>C</td> <td>B/C</td> </tr> </table>	A	A	C	B/C	
A	A				
C	B/C				
PROJECT	TWO CAR GARAGE 3332 RIVER ROAD				
DATE					
SCALE	1/8" = 1'-0"				
DRAWING NO.	A3				