
 


Committee
of Adjustment
OCT 0 6 2017
City of Ottawa

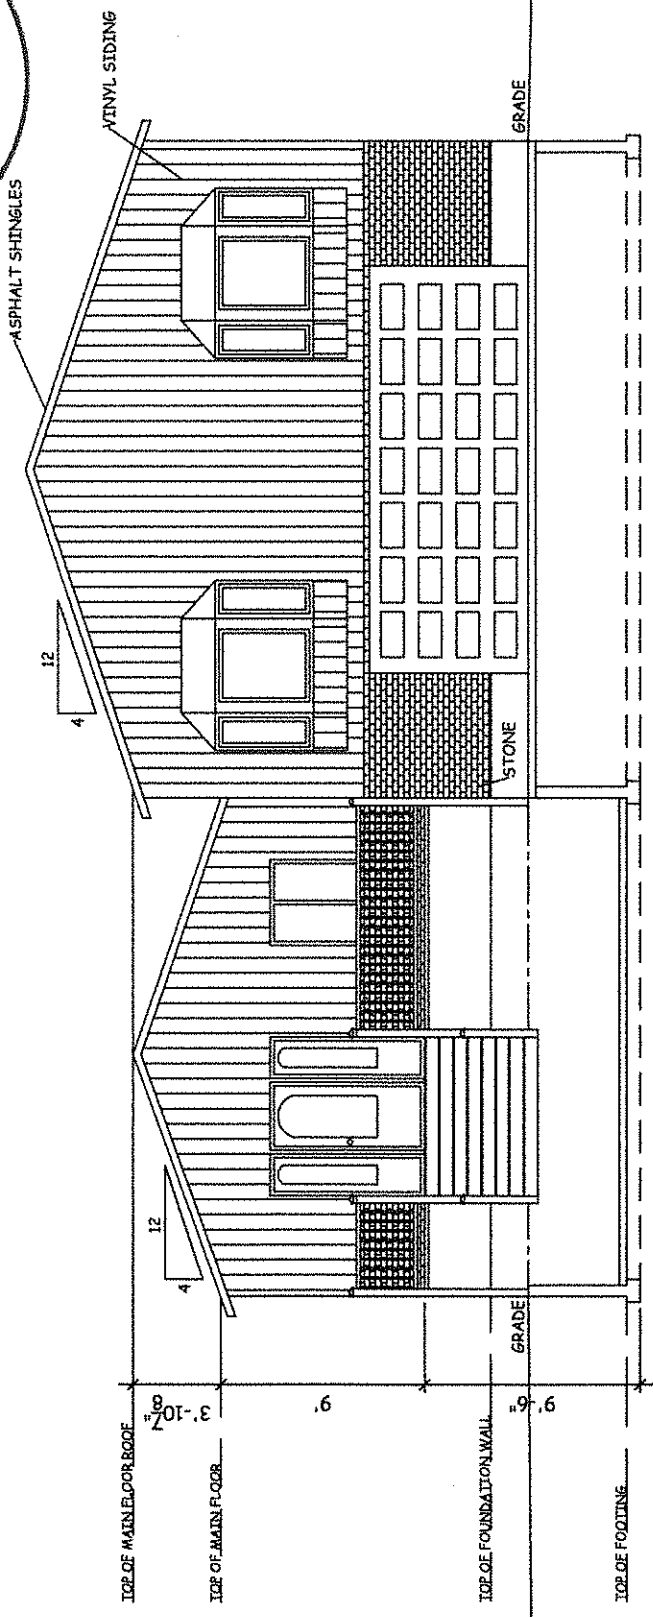


1 NORTH ELEVATION
A1

PROJECT:	CHUPICK RESIDENCE
DRAWING TITLE:	NORTH ELEVATION
DRAWN BY:	NICK CHUPICK
DATE:	JUN11.15
SCALE:	NTS

A1

Committee
of Adjustment
OCT 06 2017
City of Ottawa

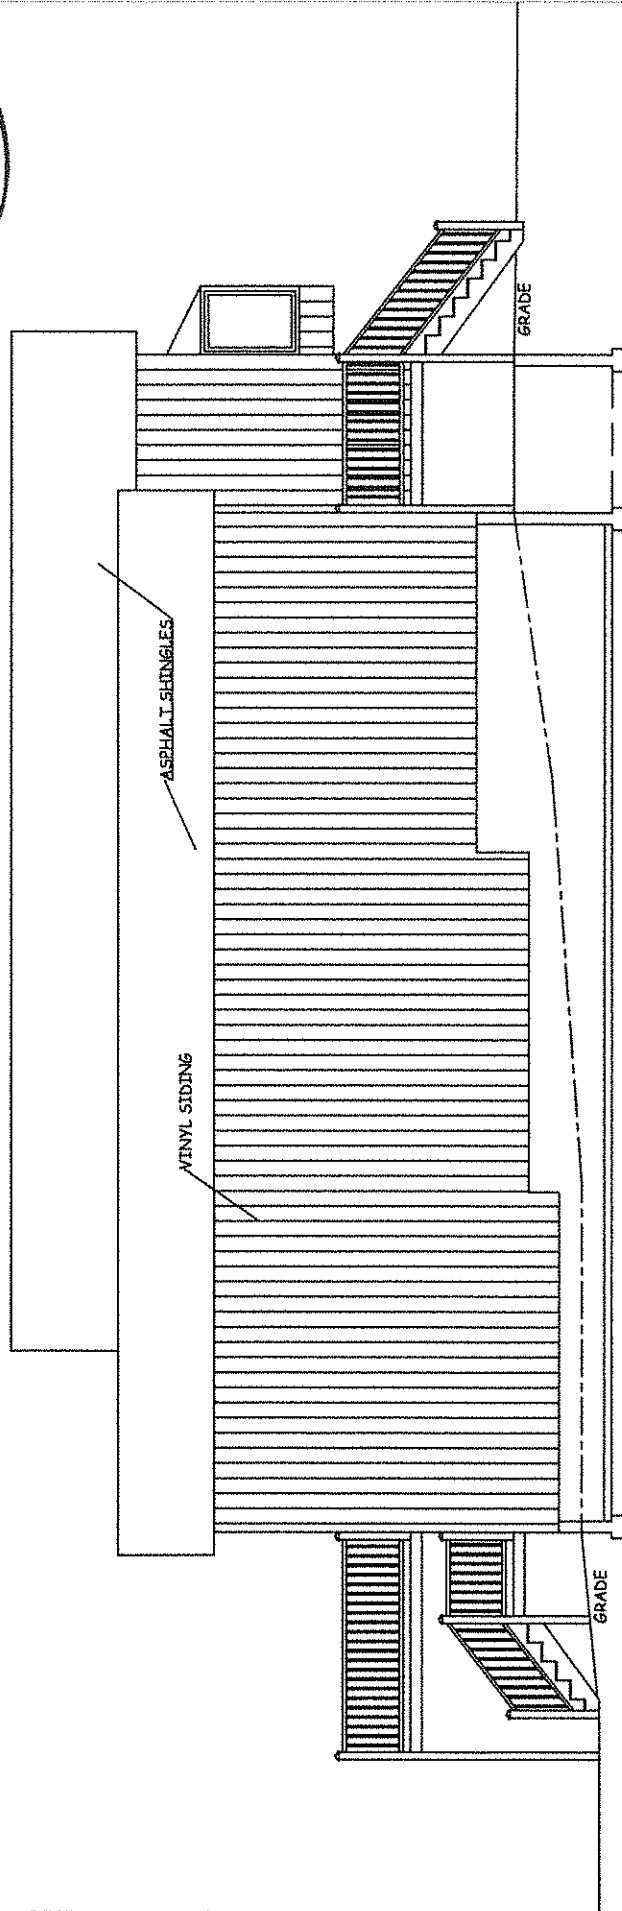

ASPHALT SHINGLES

VINYL SIDING

GRADE

GRADE




1 EAST ELEVATION

A2

PROJECT:	CHUICK RESIDENCE
DRAWING TITLE:	EAST ELEVATION
DRAWN BY:	NICK CHUICK
DATE:	JUN.11.15
SCALE:	NTS

A2

Committee
of Adjustment
OCT 06 2017
City of Ottawa

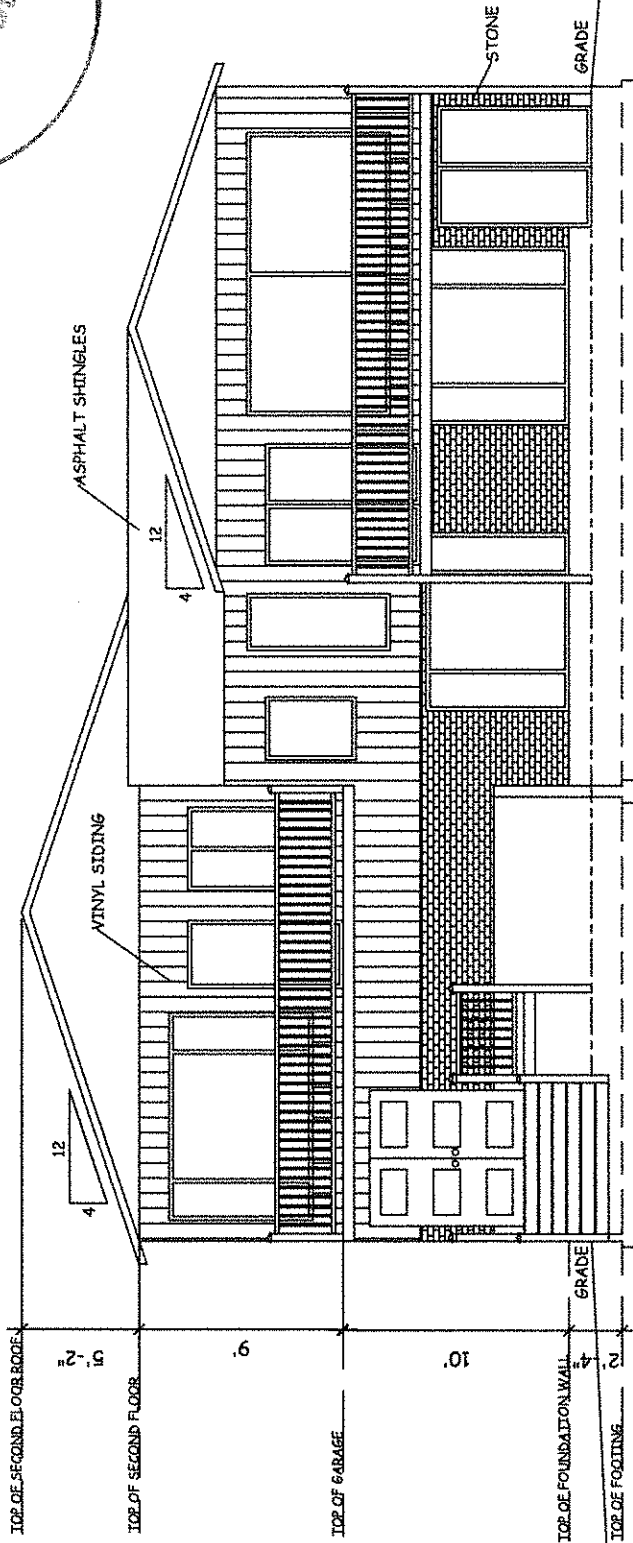


1 SOUTH ELEVATION
A3

PROJECT:	CHUPICK RESIDENCE
DRAWING TITLE:	SOUTH ELEVATION
DRAWN BY:	NICK CHUPICK
DATE:	JUN.11.15
SCALE:	NTS

A3

Committee
of Adjustment
OCT 0 6 2017
City of Ottawa

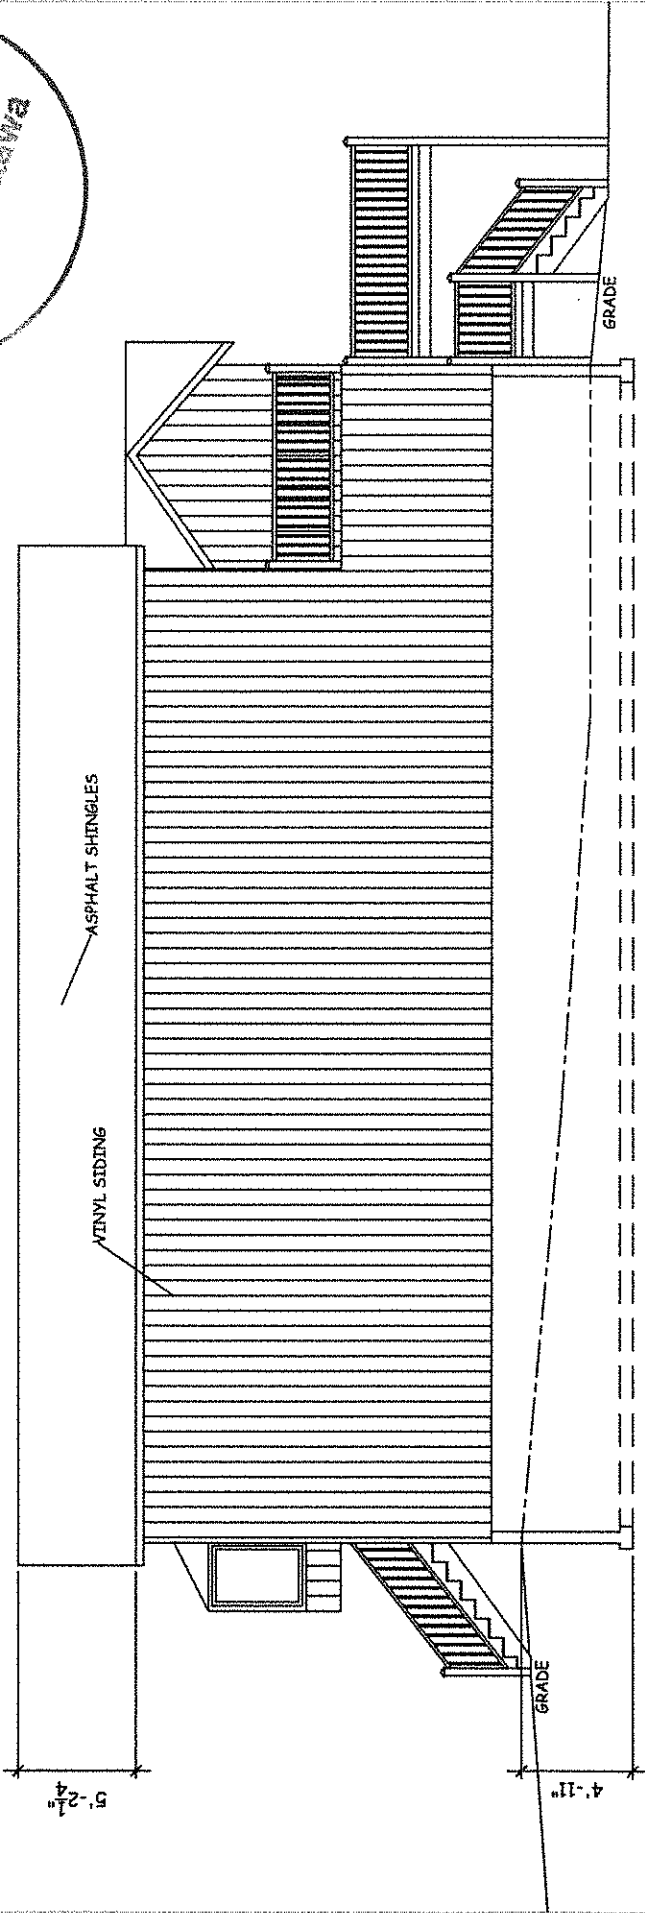

1 WEST ELEVATION
A4



PROJECT:	CHUPIK RESIDENCE
DRAWING TITLE:	WEST ELEVATION
DRAWN BY:	NICK CHUPIK
DATE:	JUN.11.15
SCALE:	NTS

A4

