


**SITE PLAN
515 KIRKWOOD
OTTAWA, ONTARIO**


WEST SIDE

 <p>BCIN#: 28171 P.O. BOX 36 DREW DR. SOUTH MOUNTAIN K0E-1W0 ALAIN LANGLOIS BCIN#: 22969 TEL: (613) 989-1020</p>	<p>responsibilities All design and construction to be in accordance with the Ontario Building Code 2012. The undersigned has reviewed and takes responsibility for this design, and has the qualifications and meets the requirements set out in the Ontario Building Code to be a designer.</p>	<p>RAJNISH JAIN HOLDINGS 515 WEST KIRKWOOD AVENUE OTTAWA, ONTARIO</p> <hr/> <p>SITE PLAN</p>	<p>DRAWN BY: ALANGLLOIS PROJECT #: P2017-31 SCALE: 3/32+1/0" DATE: JAN 24, 2018</p>	<p>A06</p>
--	---	--	---	-------------------

Existing

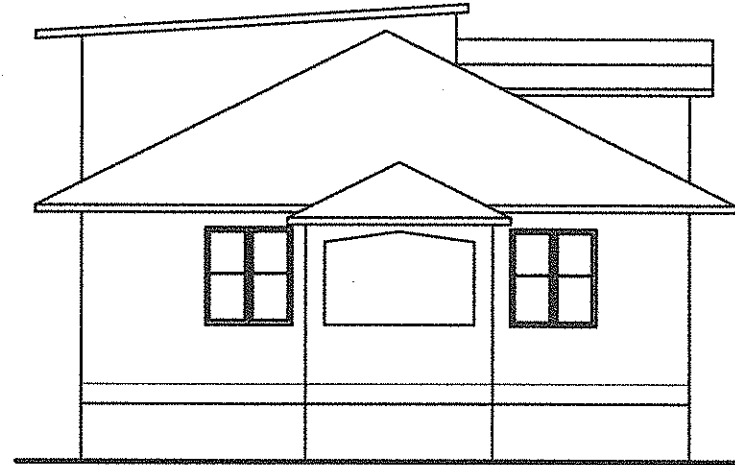


FRONT ELEVATION

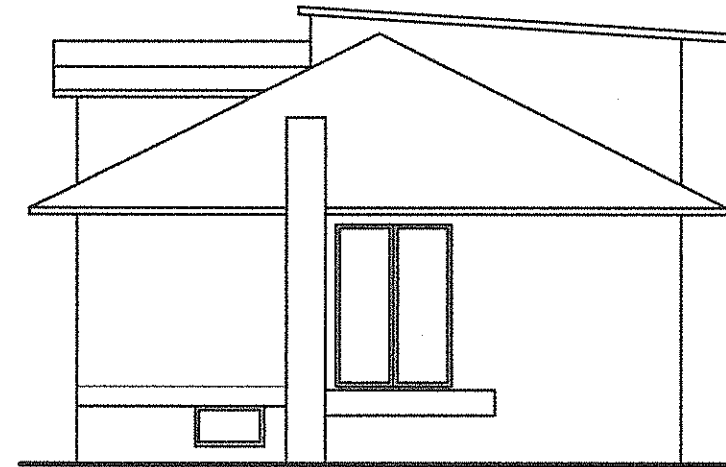


REAR ELEVATION

Committee
of Adjustment
JAN 26 2018
City of Ottawa

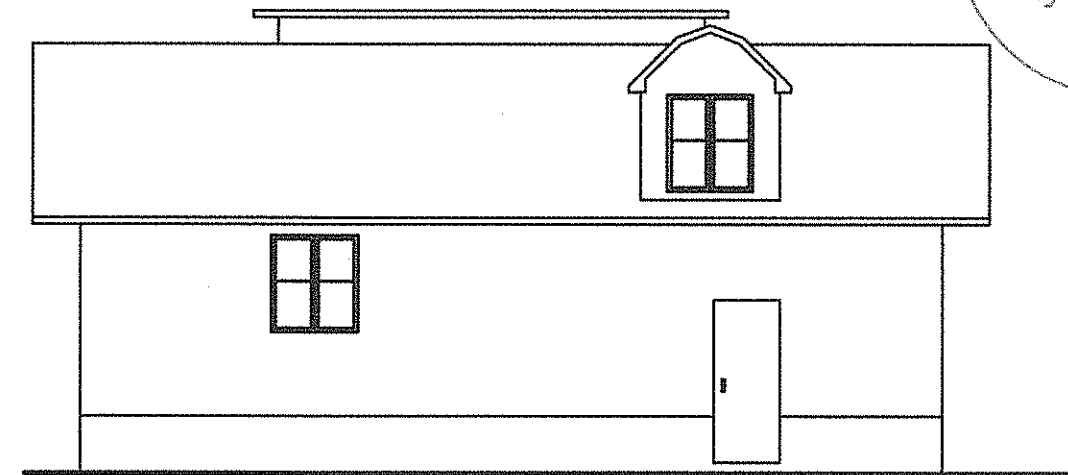

RIGHT SIDE ELEVATION

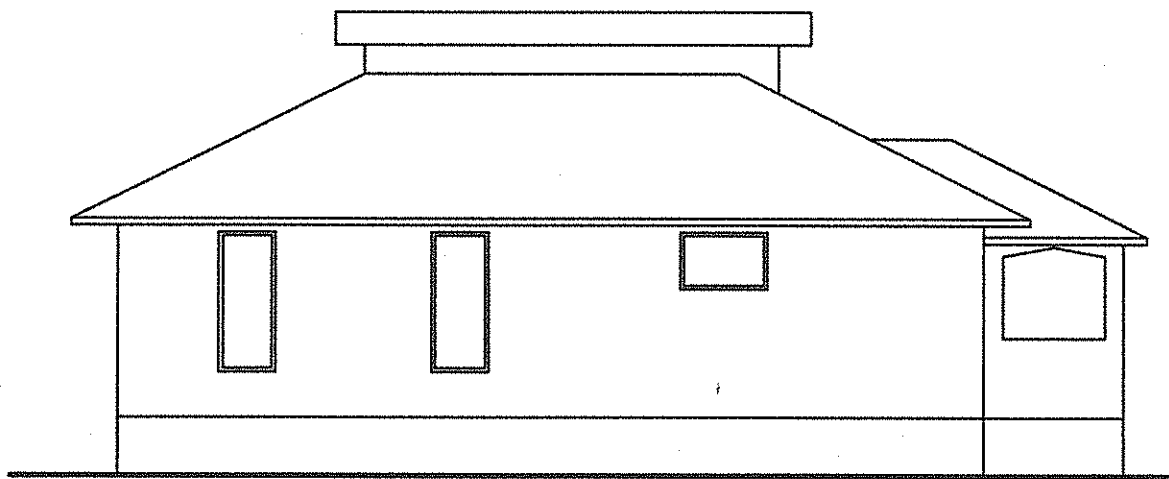

LEFT SIDE ELEVATION



RESPONSIBILITIES

All design and construction to be in accordance with the Ontario Building Code 2012.

The undersigned has reviewed and takes responsibility for this design, and has the qualifications and meets the requirements set out in the Ontario Building Code to be a designer.

RAJNISH JAIN HOLDINGS INC

P2017-31

515 KIRKWOOD AVENUE, OTTAWA

EXISTING ELEVATIONS/SITE PLAN

DRAWN BY:

A. LANGLOIS

CHECKED BY:

A. LANGLOIS

SCALE:


3/16"=1'-0"

DATE:


JAN 16, 2018

A01


Proposed.

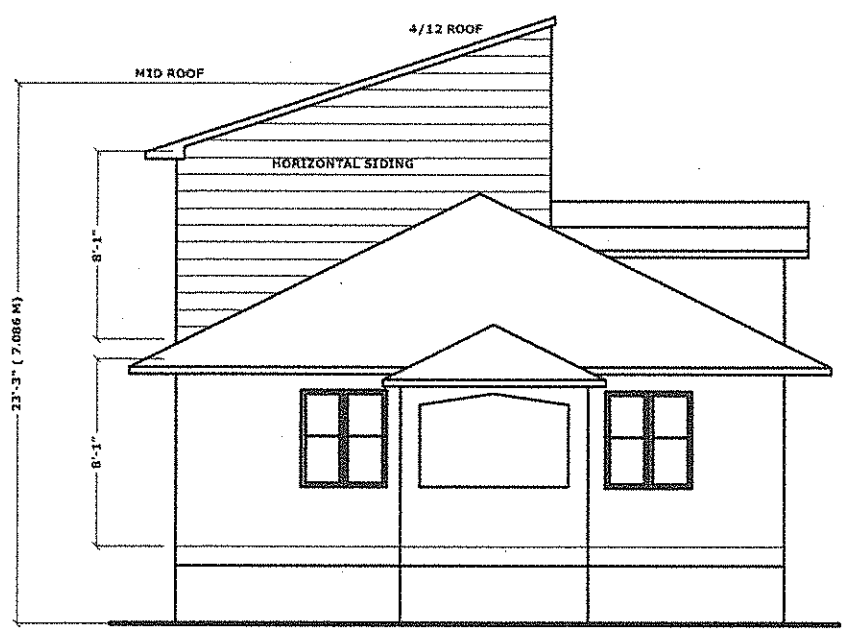


FRONT ELEVATION

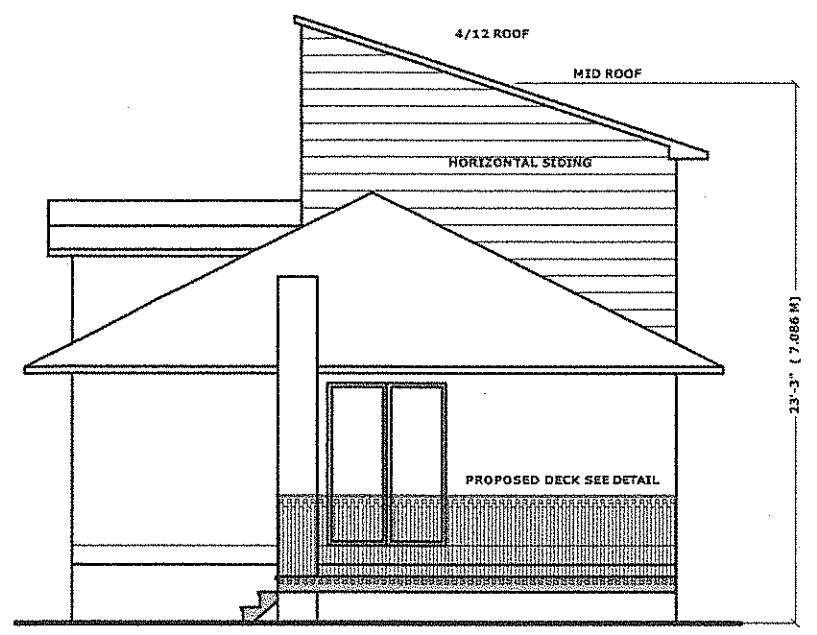

REAR ELEVATION

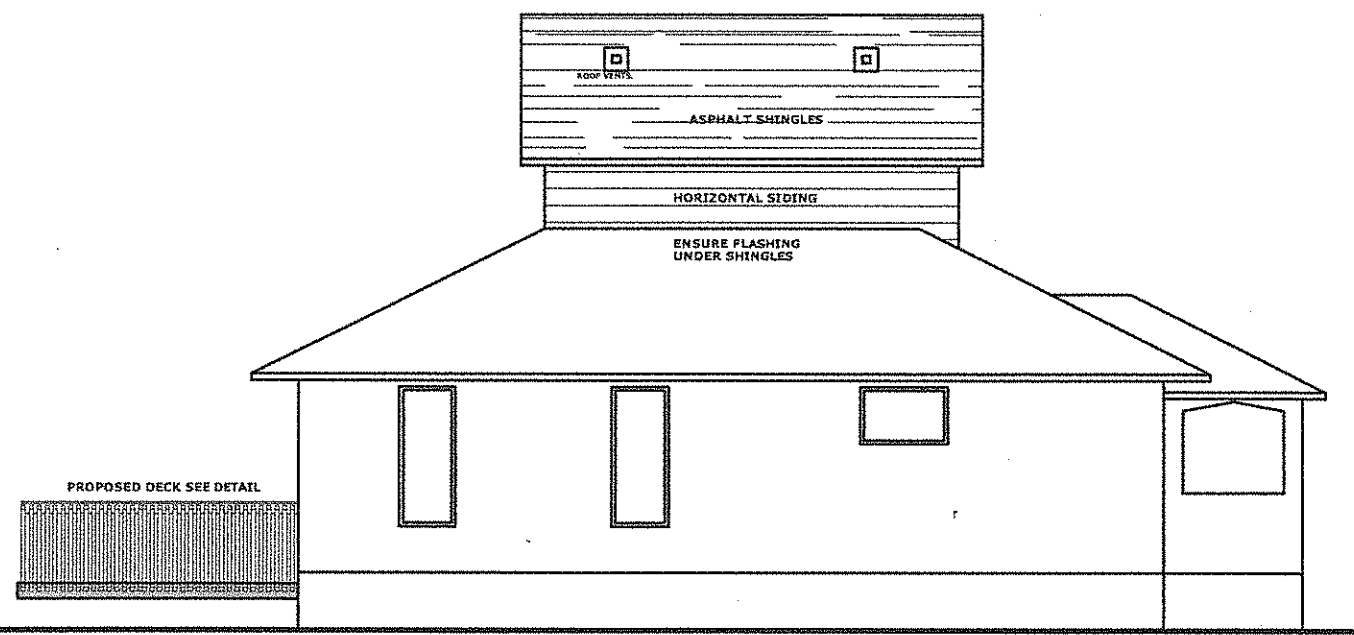

LEFT SIDE ELEVATION

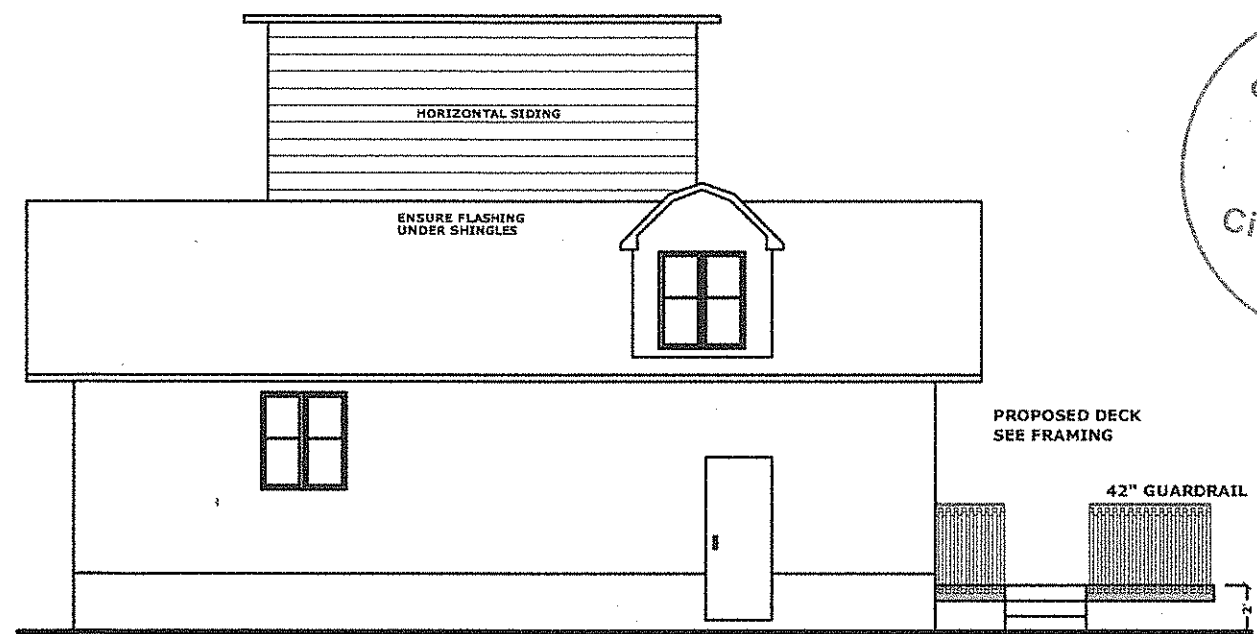

RIGHT SIDE ELEVATION

Committee
of Adjustment
JAN 26 2018
City of Ottawa



RESPONSIBILITIES

All design and construction to be in accordance with the Ontario Building Code 2012.

The undersigned has reviewed and takes responsibility for this design, and has the qualifications and meets the requirements set out in the Ontario Building Code to be a designer.

RAJNISH JAIN HOLDINGS INC.

P2017-31

515 KIRKWOOD AVENUE, OTTAWA

PROPOSED ELEVATIONS

DRAWN BY:
A. LANGLOIS

CHECKED BY:
A. LANGLOIS

SCALE:
1/8" = 1'-0"

DATE:
JAN 16, 2018

A02