


Committee
 of Adjustment
 FEB 14 2018
 City of Ottawa

SITE PLAN
 scale: 3/16"=1'-0"

LEONA AVENUE

<p>I, Andre Theriault, Theriault design, take responsibility for design work on behalf of a firm registered under subsection 3.2.4 of division C. of the building code. I and the firm is registered in the appropriate class/categories.</p> <p>Date: _____</p> <p>Signature of Designer: _____</p>	<p>Individual: 02668 Fire: 106420</p>		<p>ANDRE THERIAULT 2261 ESPRIT DRIVE, ORLEANS K4A 0A4 tel: (613) 834-5284 fax: (613) 834-0855 email: theriaultb@gmail.com</p>	<table border="1" style="width: 100%; border-collapse: collapse;"> <tr> <td style="width: 50%; height: 20px;"> </td> <td style="width: 50%; height: 20px;"> </td> </tr> </table>															<p style="text-align: center;">PROPOSED RESIDENCE AT 4A AND 4B LEONA AVENUE</p> <table border="1" style="width: 100%; border-collapse: collapse;"> <tr> <td style="width: 50%; height: 20px;">drawing title</td> <td style="width: 50%; height: 20px;">drawing no.</td> </tr> <tr> <td style="width: 50%; height: 20px;"> </td> <td style="width: 50%; height: 20px;"> </td> </tr> <tr> <td style="width: 50%; height: 20px;"> </td> <td style="width: 50%; height: 20px;"> </td> </tr> </table>	drawing title	drawing no.				
drawing title	drawing no.																								

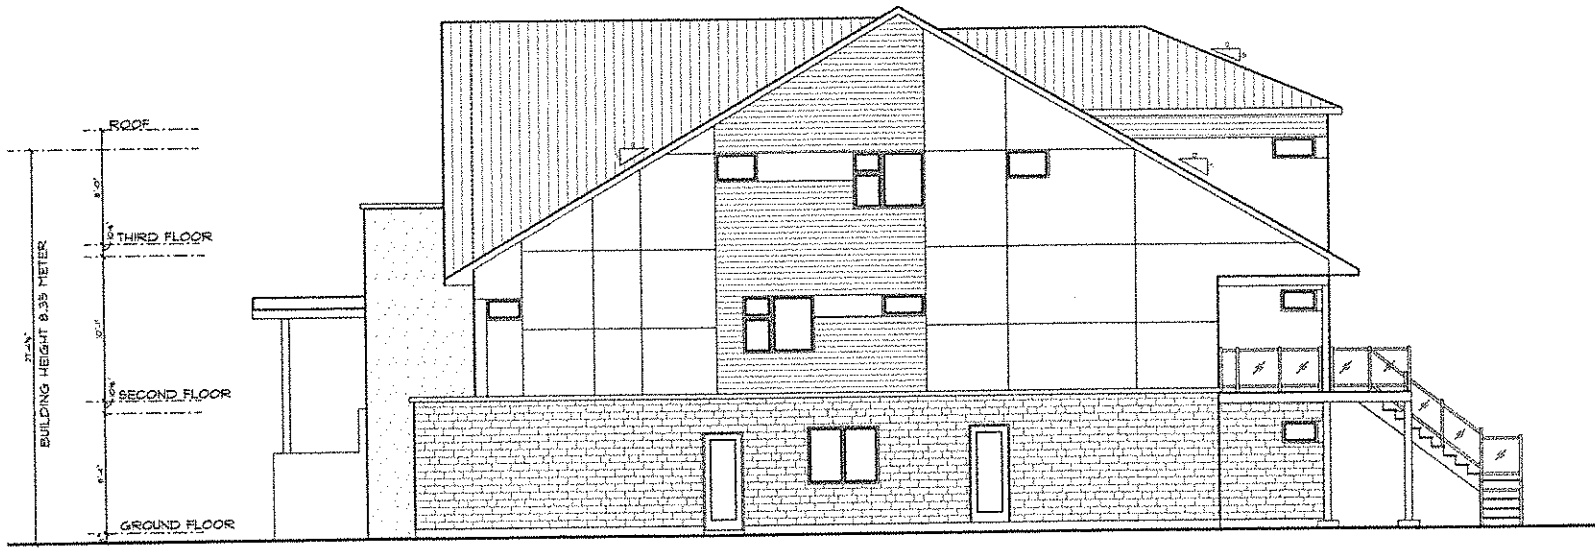

RIGHT ELEVATION
SCALE: 1/8"=1'-0"

Committee
of Adjustment
FEB 14 2018
City of Ottawa

Official design stamp required



I, **Andre Theriault**, Thorialt Design, Inc. accept full responsibility for design work on behalf of a firm registered under Subsection 3.24 of Chapter C of the Building Code. I am the firm's registered in the appropriate jurisdiction.

REVISED: 2016
REV: 125-025

Signature of Designer:


ANDRE THERIAULT
2511 BERRY DRIVE, OTTAWA
K4A 0A4
TEL: 453-8388
WWW.THORIALTDESIGN.COM

PROJECT NAME

PROPOSED RESIDENCE
AT 44 LEDNA AVENUE

DATE BY: 14/02/18

DESIGNER

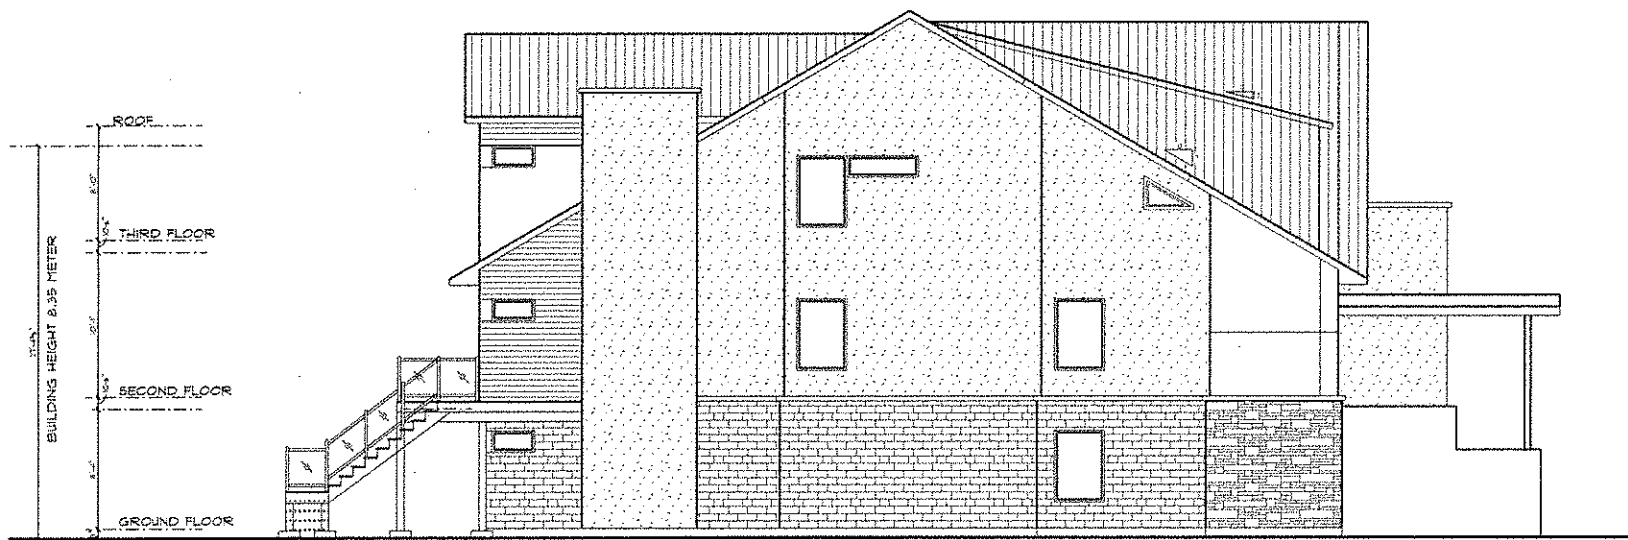

LEFT ELEVATION
SCALE: 1/8"=1'-0"

Committee of Adjustment
 FEB 14 2018
 City of Ottawa

Approved by the City of Ottawa

Therriault Design
Architecture - Planning

I, Andre Therriault, the author of this drawing, hereby certify that I am a duly qualified architect or engineer under the provisions of the Act respecting the Professions of Architecture and Engineering.


My name is: ANDRE THERRIAULT
 My title is: ARCHITECT
 Signature of Designer: _____

ANDRE THERRIAULT
 2015 BROADVIEW AVENUE, SUITE 101
 OTTAWA, ONTARIO K1K 1R7
 TEL: (416) 461-1111
 FAX: (416) 461-1112
 WWW.THERRIAULTDESIGN.COM

PROJECT NAME: _____

PROPOSED RESIDENCE AT 44 LEVILL AVENUE

DATE: _____	DRAWN BY: _____
PROJECT NO.: _____	CHECKED BY: _____

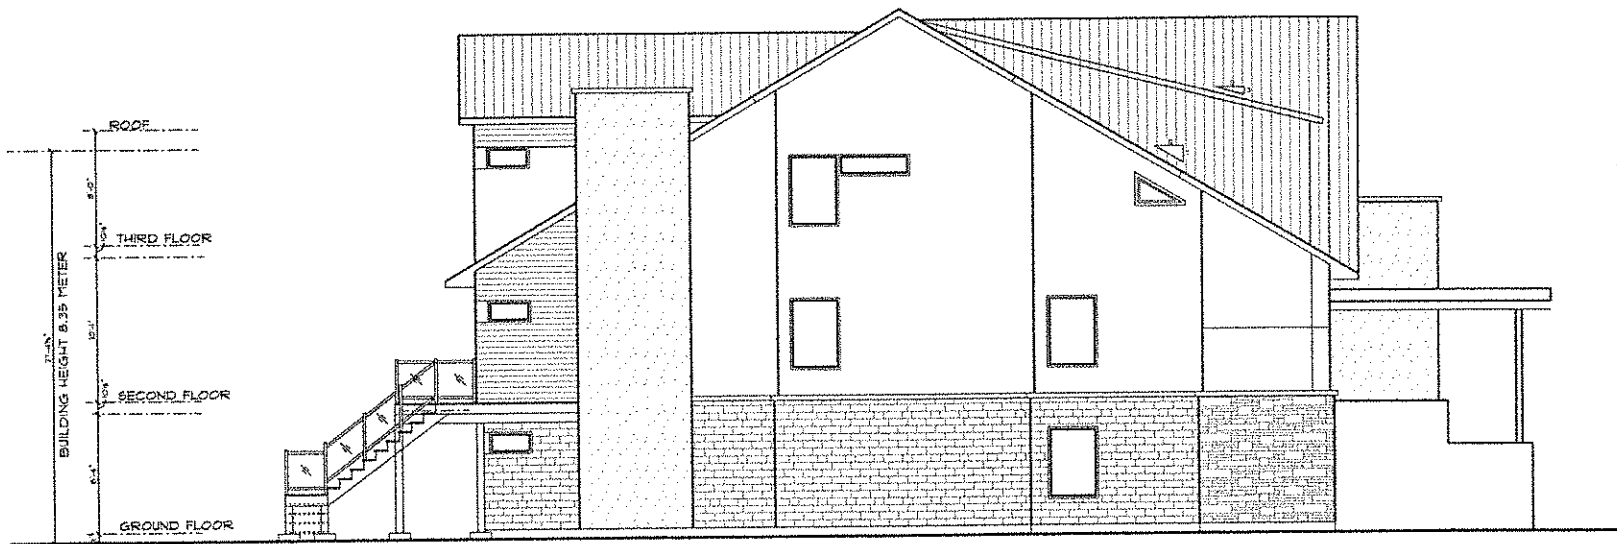

LEFT ELEVATION
SCALE: 1/8"=1'-0"

Committee of Adjustment
 FEB 14 2018
 City of Ottawa

Theriault Design
 Architecture • Planning

I, Anne Theriault, Theriault Design, take responsibility for design work on behalf of a Professional Engineer under Section 31.4 of the Reg. of O.C. of the Building Code. I am the P.E. responsible in the appropriate jurisdiction.

NO. 1048
 REV. 01405

Date: _____

Signature of Designer: _____

ANNE THERIAULT
 1511 BROADVIEW, OREGON
 K4E 0G4
 TEL: 607-834-8884
 OR: 603-898-0959


ANNE.THERIAULT@theriault.com

PROJECT NAME: _____

PROPOSED RESIDENCE
 AT 43 LESNA AVENUE

DATE: _____ DRAWING NO. _____

ISSUED BY: _____

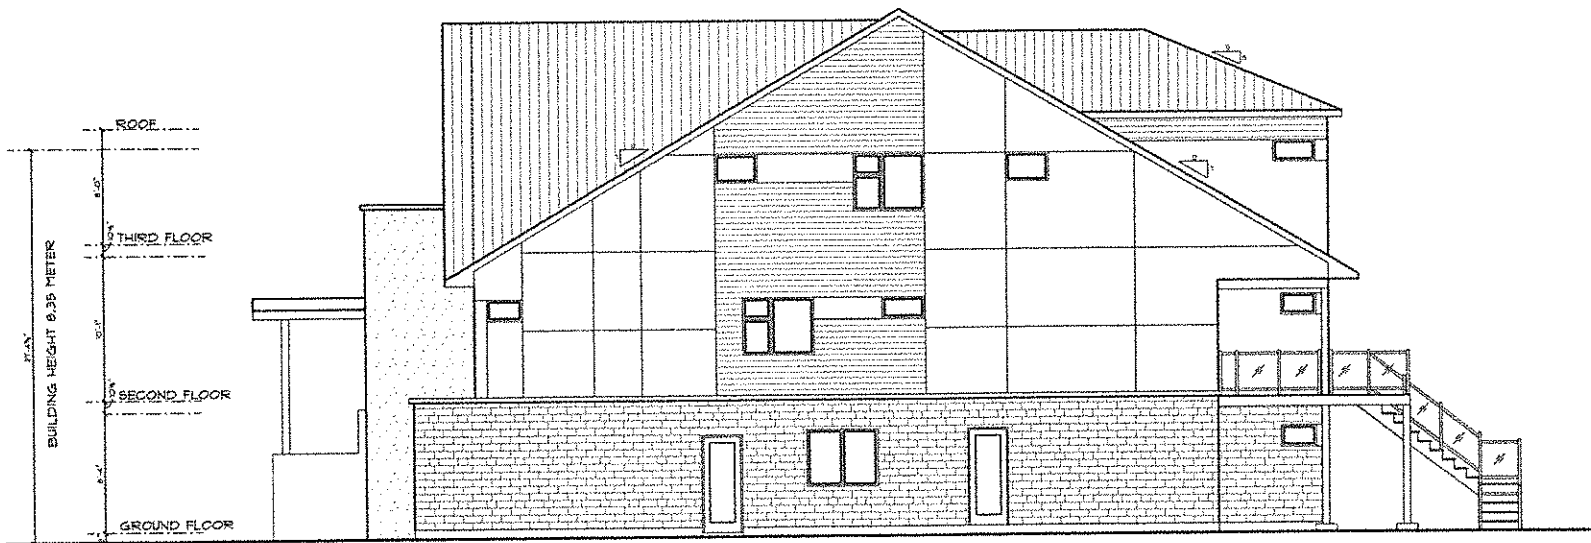

RIGHT ELEVATION

SCALE: 1/8"=1'-0"

Committee
 of Adjustment
 FEB 14 2018
 City of Ottawa

Structural engineer stamp - redacted



I, Anne Theriault, hereby design, take responsibility for design and on behalf of a firm registered under Subsection 5.14 of the Act (C.O.) of the Building Code. I am the P.E. as required in the appropriate classification.

Professional Stamp
 No. 25400

Date: _____
 Signature of Designer: _____

ANNE THERIAULT
 2011 BURNHAM DRIVE, ORELAND
 K4C 0G4
 TEL: 613-834-8824
 FAX: 613-834-0578
 email: anne@tdgdesign.com

PROPOSED MEASUREMENTS AT 45 LESLIE AVENUE	
DATE: _____	DRAWN BY: _____
DESIGNED BY: _____	CHECKED BY: _____