

GENERAL NOTES

NO.	Rev Date	Rev	Description
1	April 6 2018		Rear area


PROJECT NAME
246/248 Carruthers

SCALE XX	S1
DRAWN BY K Cates	
DATE Feb 13 2018	
PROJECT NO.	



Variance required


1. rear yard setback from 30% to 23.2% of lot depth
2. rear yard area from 25% to 23.2%

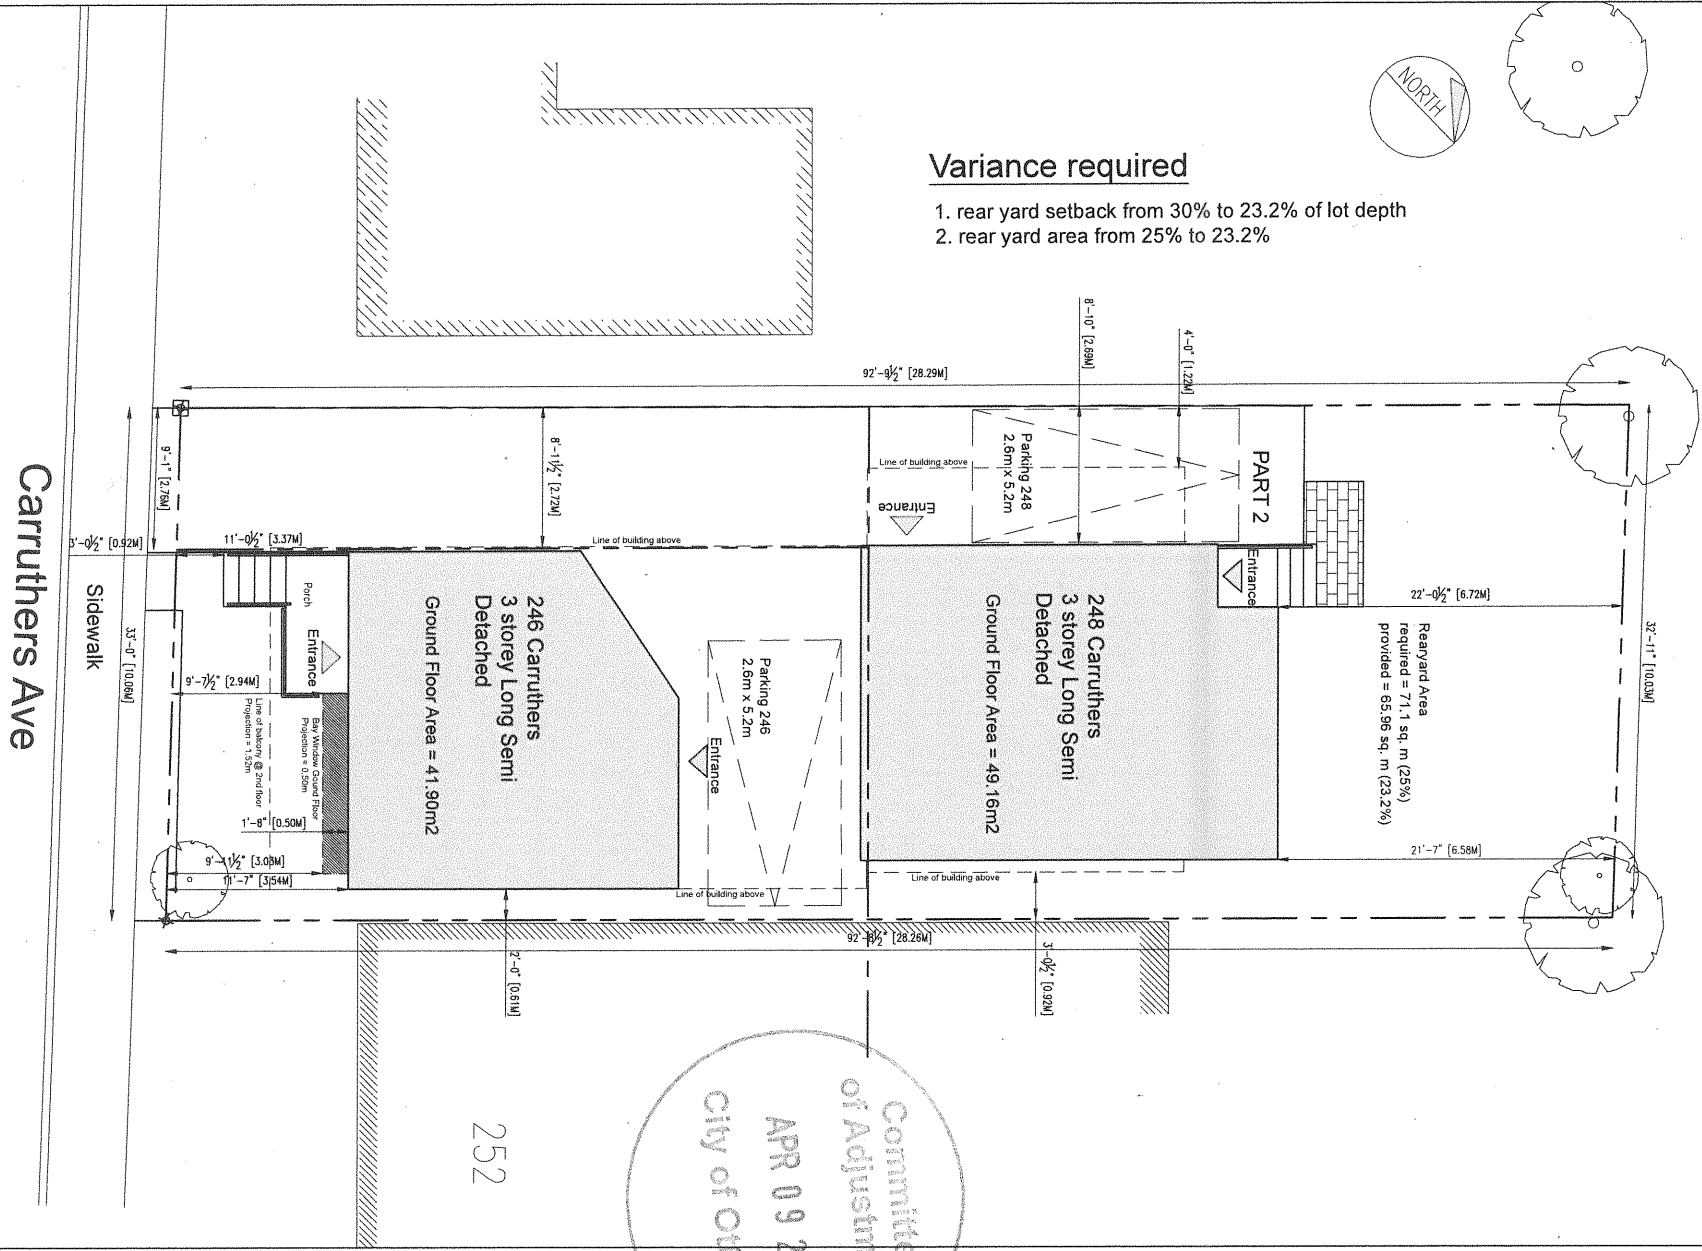


Carruthers Ave

Sidewalk

252

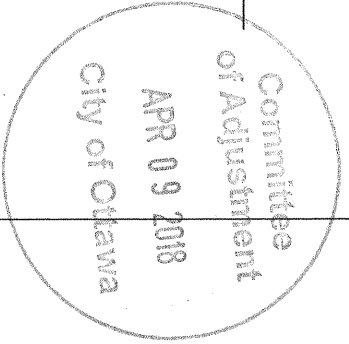

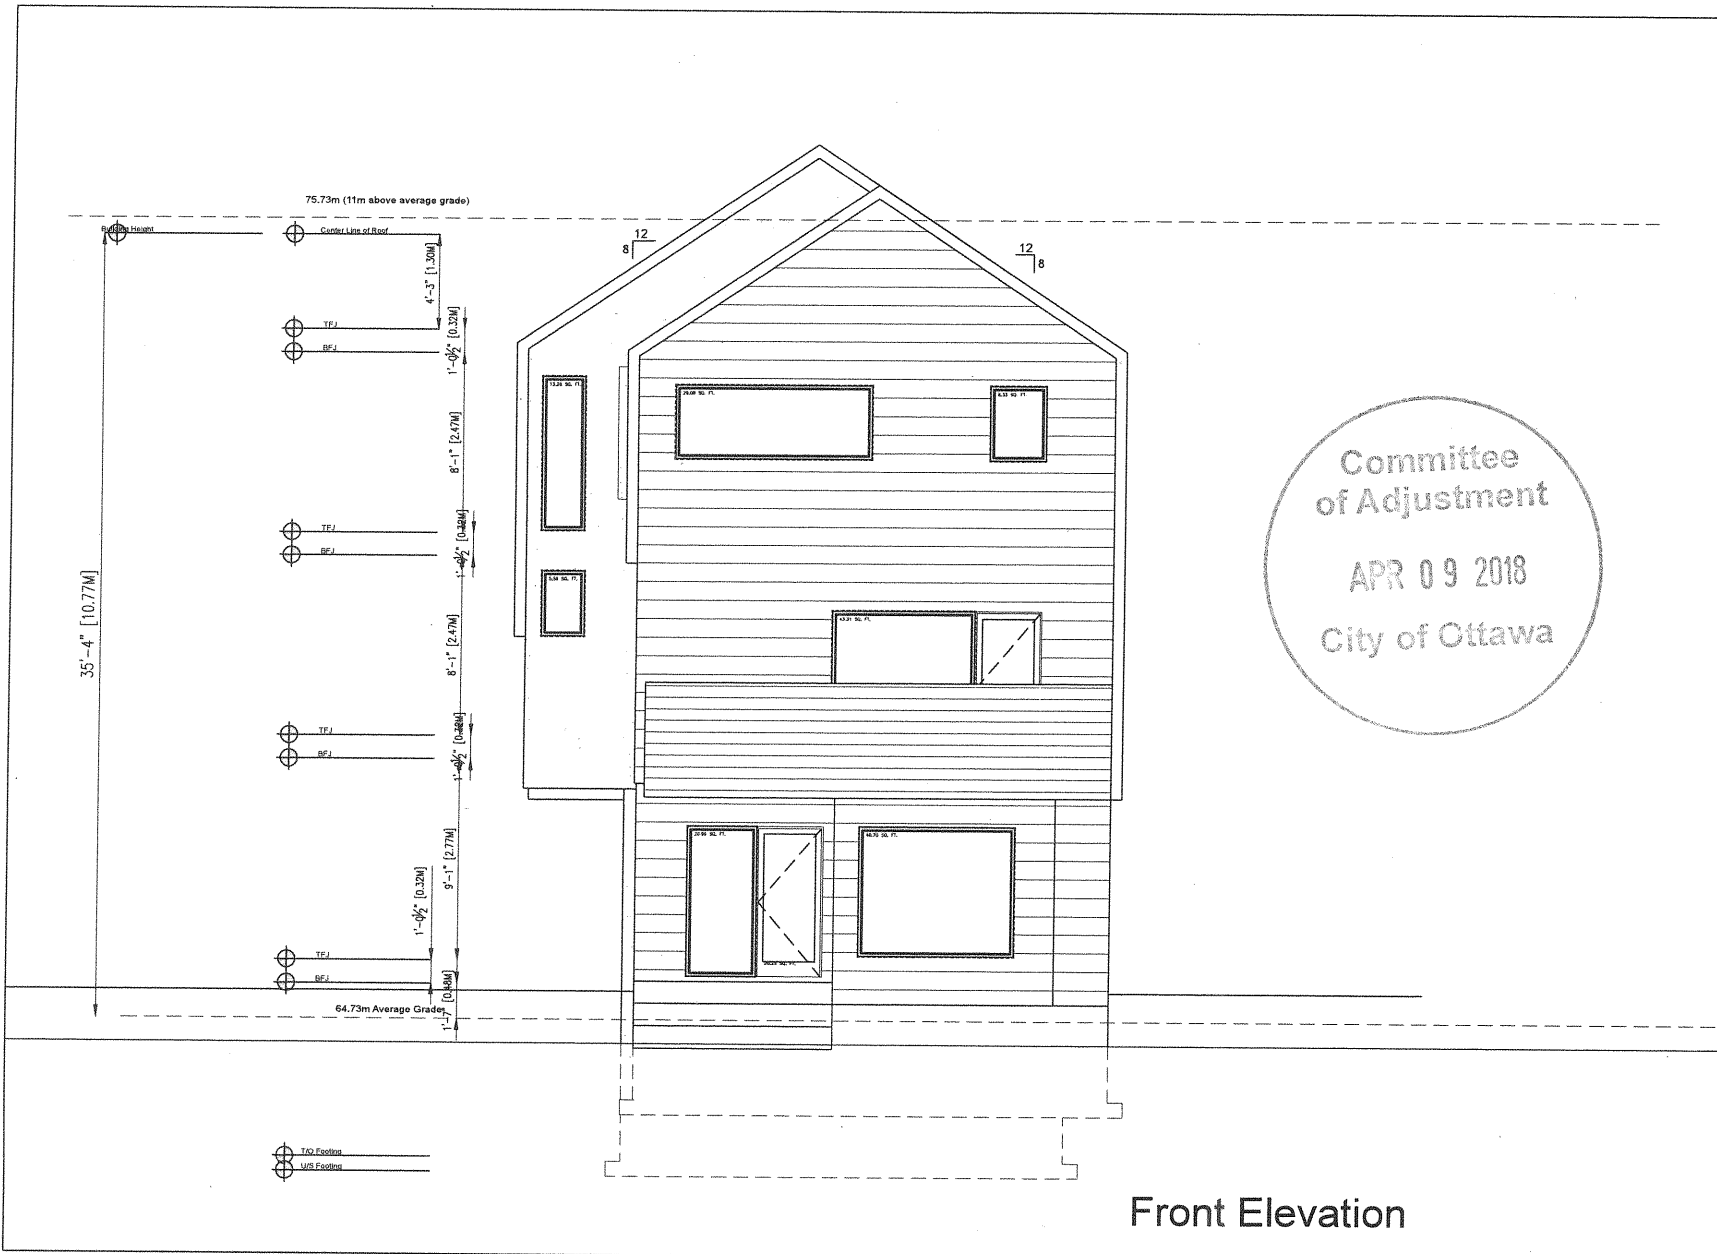

Front Elevation

GENERAL NOTES

NO.	Rev Date	Rev	Description

Committee
of Adjustment

APR 09 2018
City of Ottawa

built

PROJECT NAME 246/248 Cornuthers	
SCALE	A1
XX	
DRAWN BY K Gates	
DATE	
PROJECT NO.	



GENERAL NOTES

NO.	Rev Date	Rev	Description

Committee of Adjustment
 APR 09 2018
 City of Ottawa

Left Elevation

built

PROJECT NAME
 246/248 Caruthers


SCALE
 XX

DRAWN BY
 K. Giles

DATE

PROJECT NO.

A2

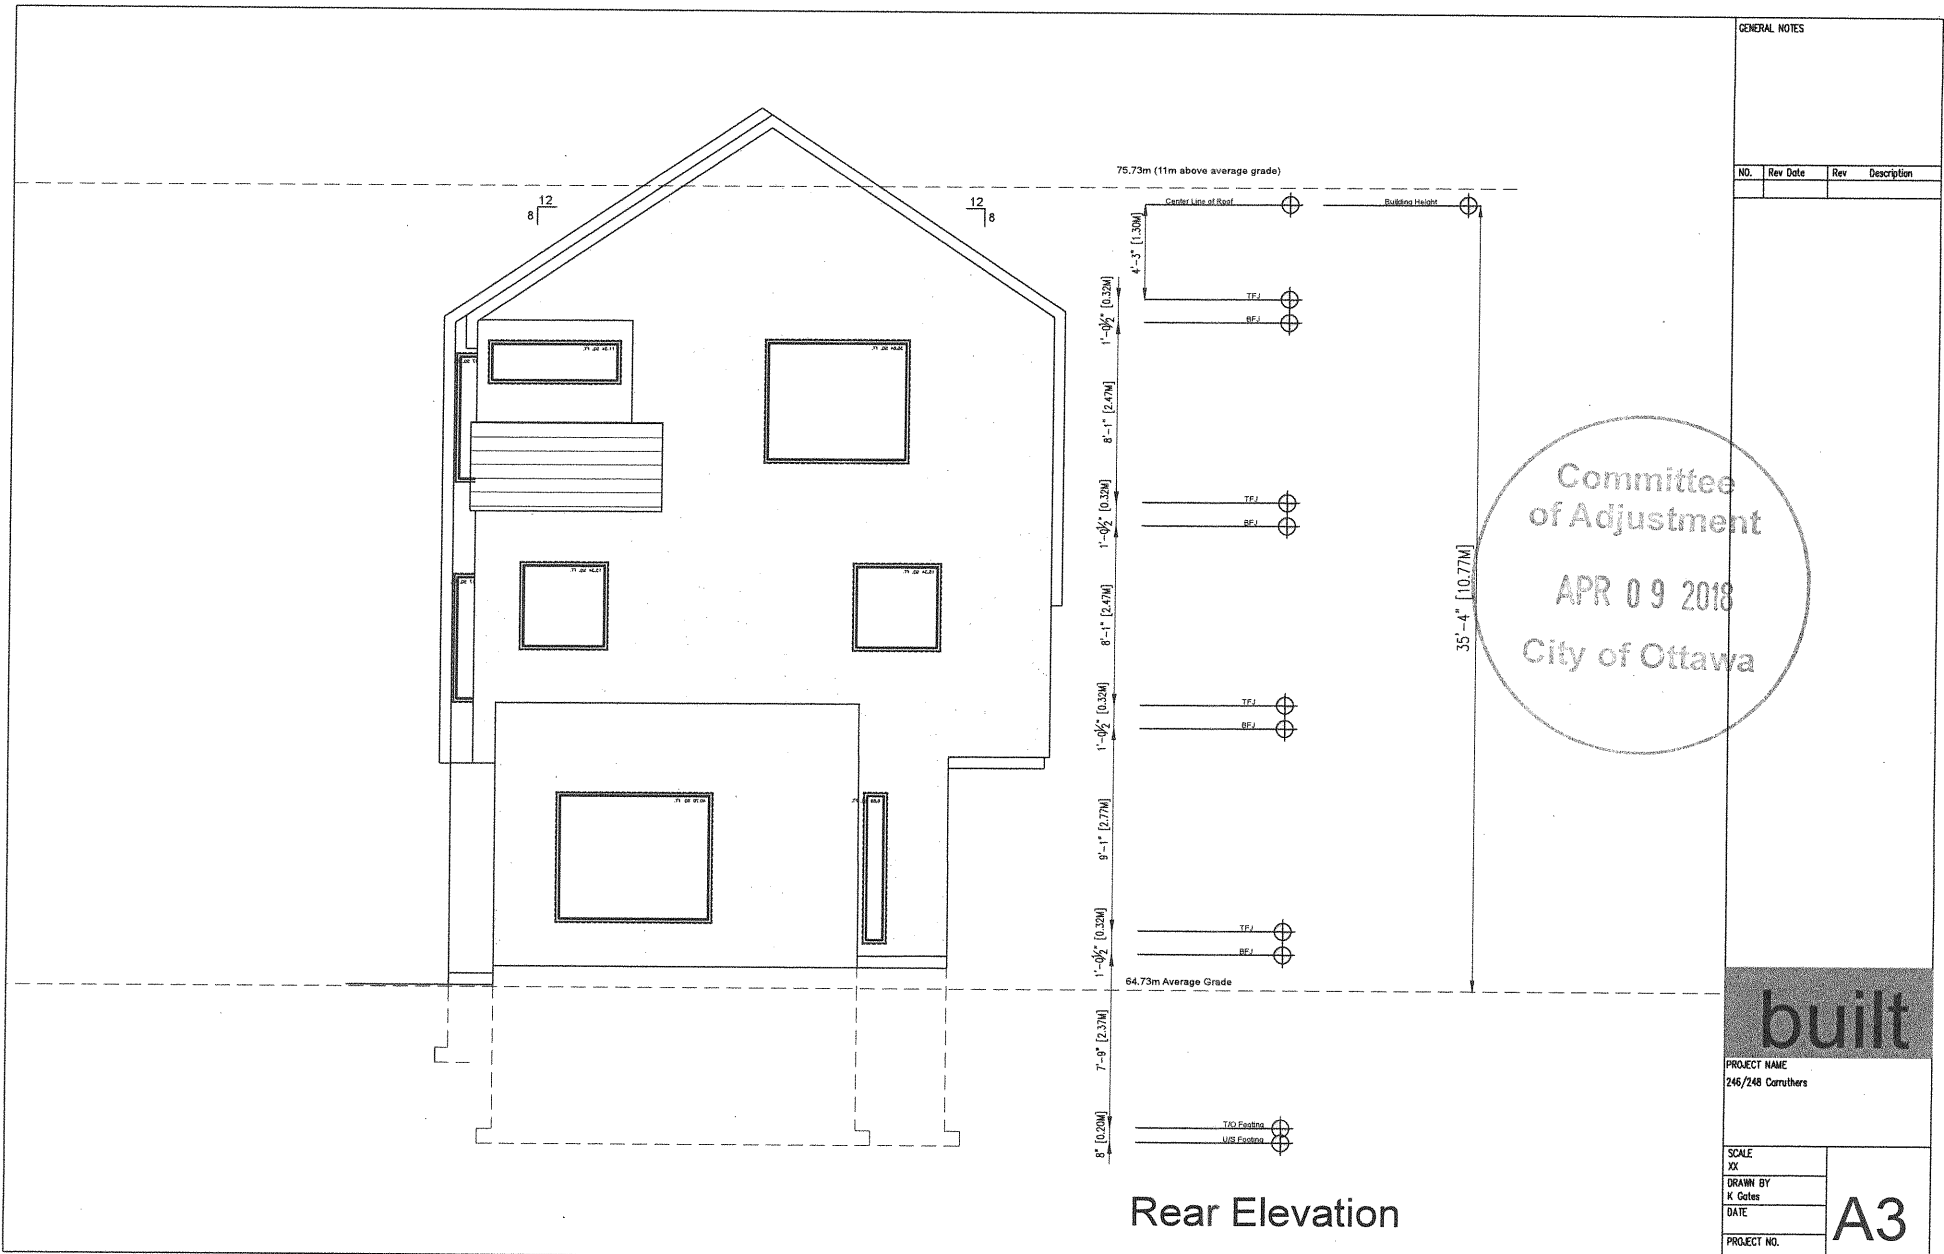

GENERAL NOTES

NO.	Rev Date	Rev	Description

Committee
of Adjustment

APR 09 2018
City of Ottawa

built

PROJECT NAME
246/248 Caruthers

SCALE
XX


DRAWN BY
K. Gales

DATE

PROJECT NO.

A3

Rear Elevation

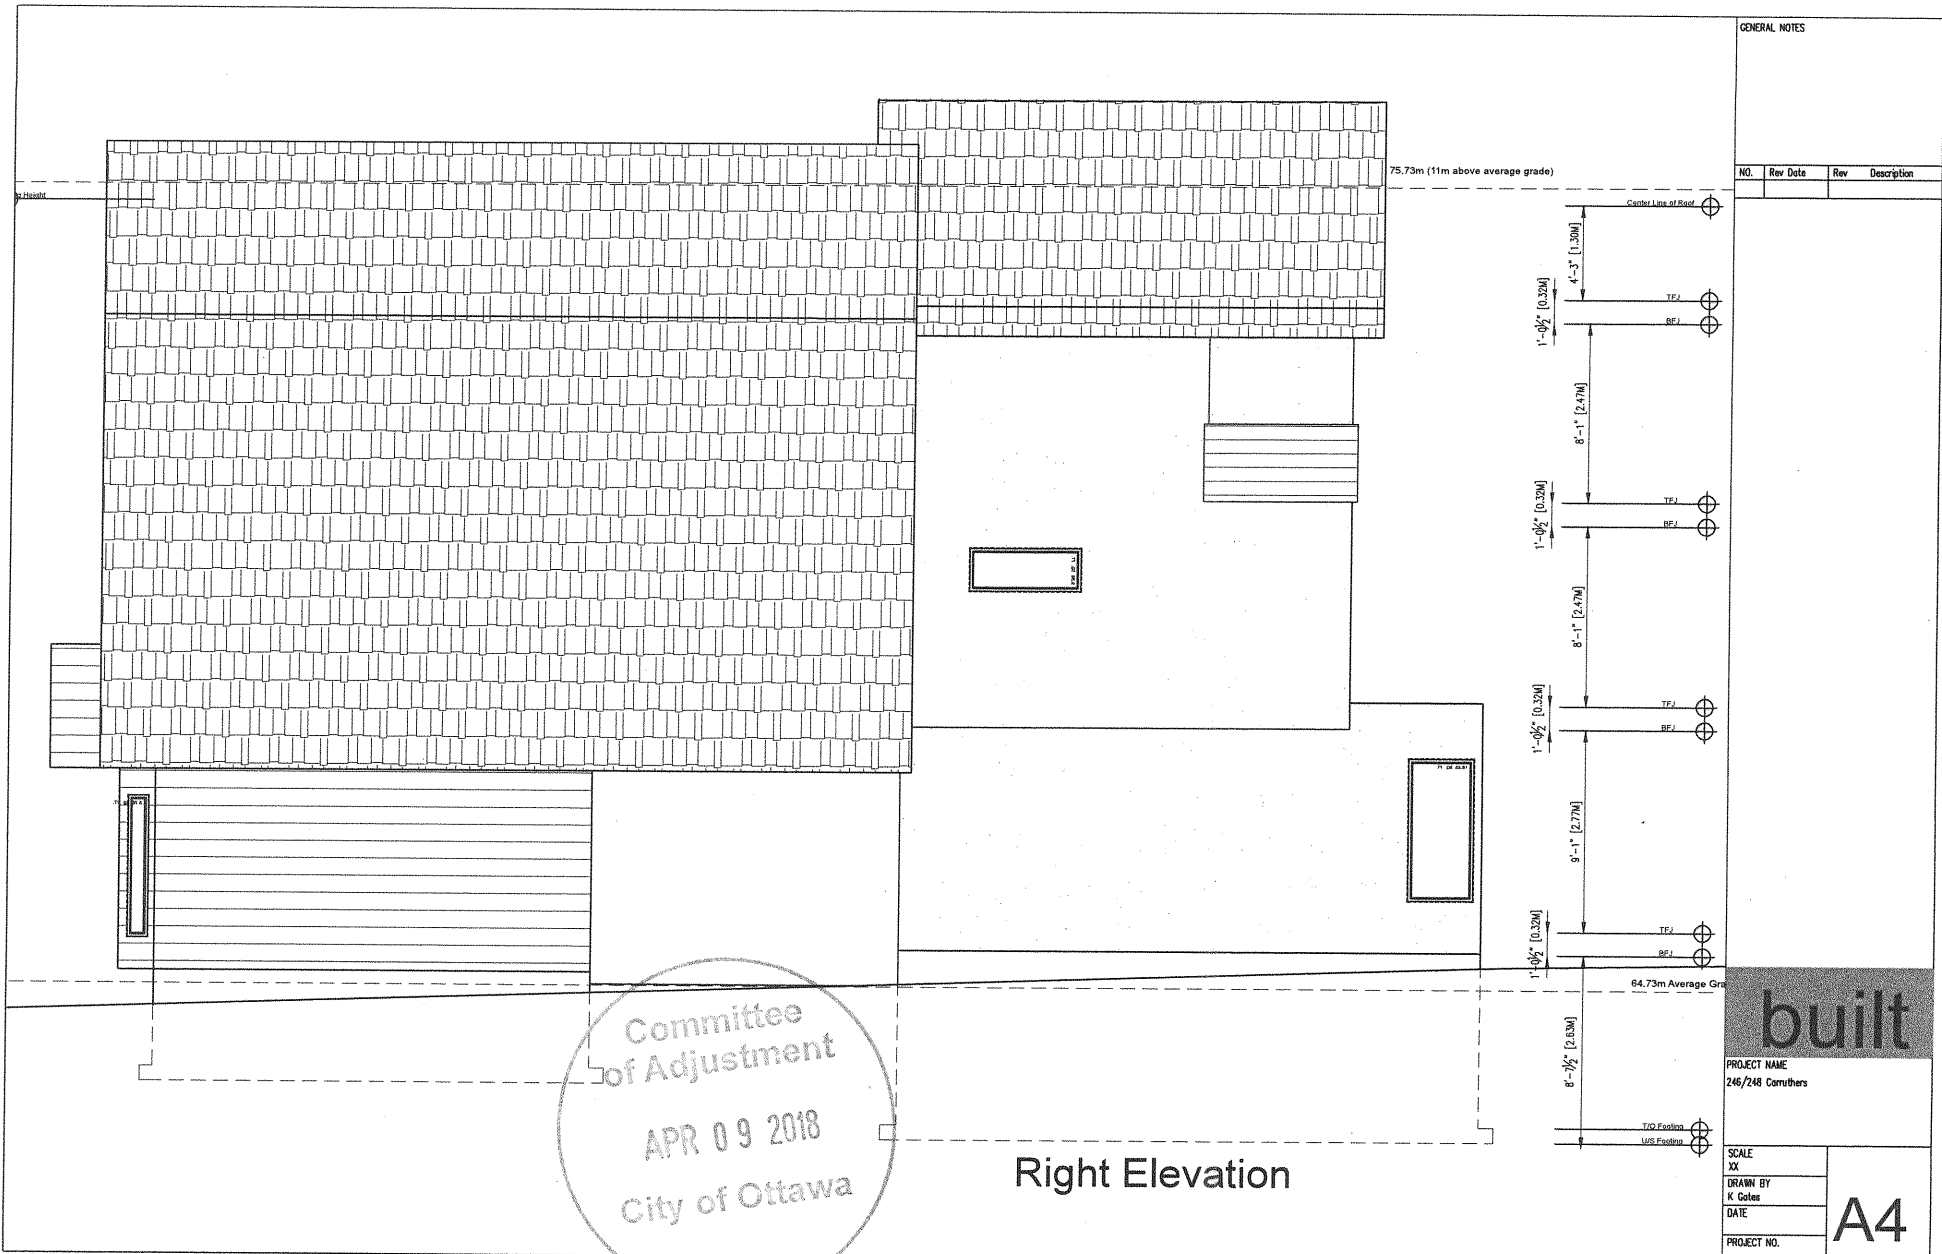


GENERAL NOTES

NO.	Rev Date	Rev	Description

Committee
of Adjustment
APR 09 2018
City of Ottawa

Right Elevation

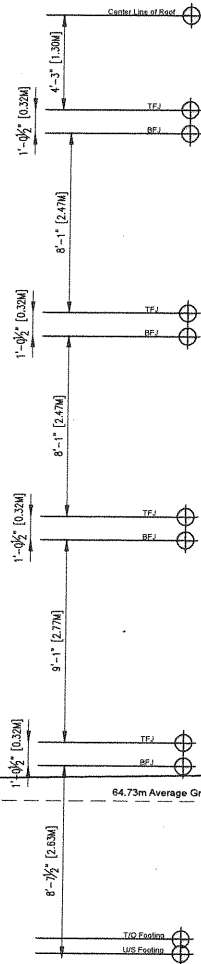

built

PROJECT NAME
246/248 Comthers

SCALE	XX
DRAWN BY	K. Gales
DATE	
PROJECT NO.	

A4