



Committee
of Adjustment
DEC 1 0 2010
CITY OF OTTAWA

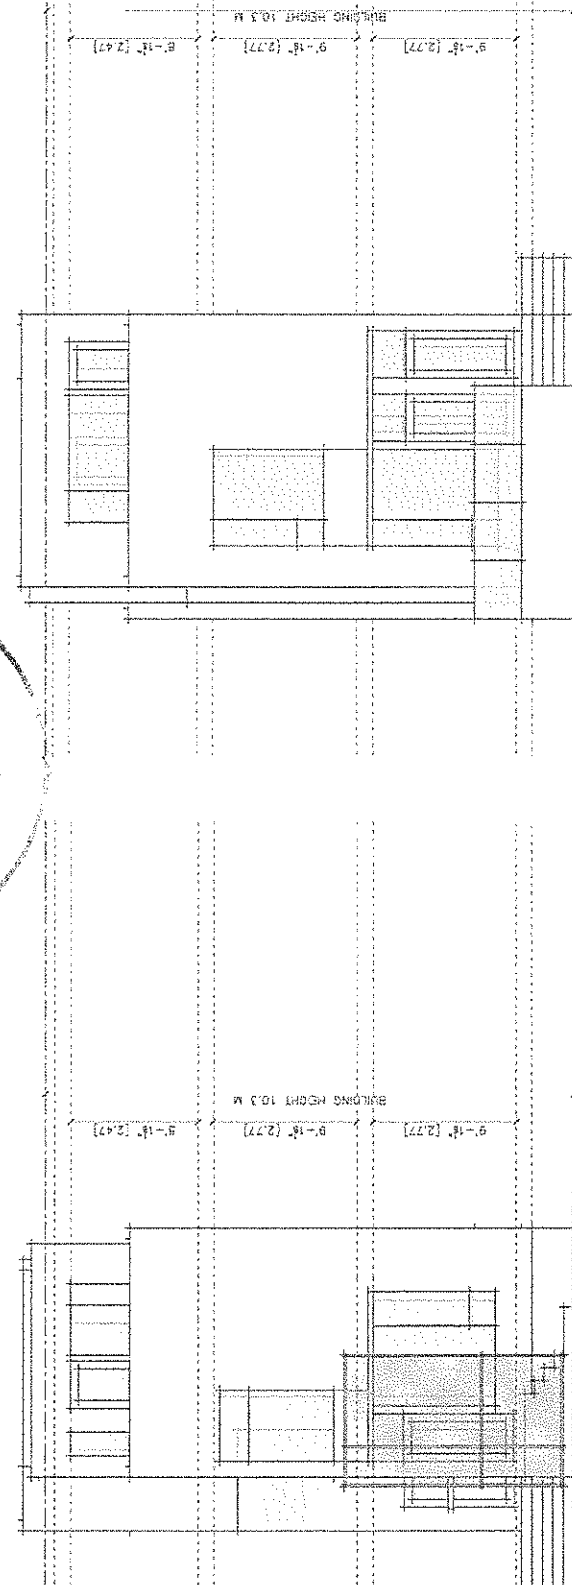

1 WEST ELEVATION
1/8" = 1'-0"

2 EAST ELEVATION
1/8" = 1'-0"

GENERAL NOTES	REV DATE	REV DESCRIPTION	SCALE	DATE	BY	PROJECT NO.	PROJECT NO.	DATE
	1	SEC 2011	FOR CIVIL SUBMISSION					
PROJECT NAME 121 CARRUTHERS AVE. OTTAWA, ON			DRAWING TITLE ELEVATIONS			DRAWING NO. A1		
CONSULTANTS EDLITZA BRUNI ARCHITECTS 1000 WILSON AVENUE, SUITE 100 OTTAWA, ONTARIO K1N 6N5 TEL: (613) 735-1111 FAX: (613) 735-1112 WWW.EDLITZABRUNI.COM								

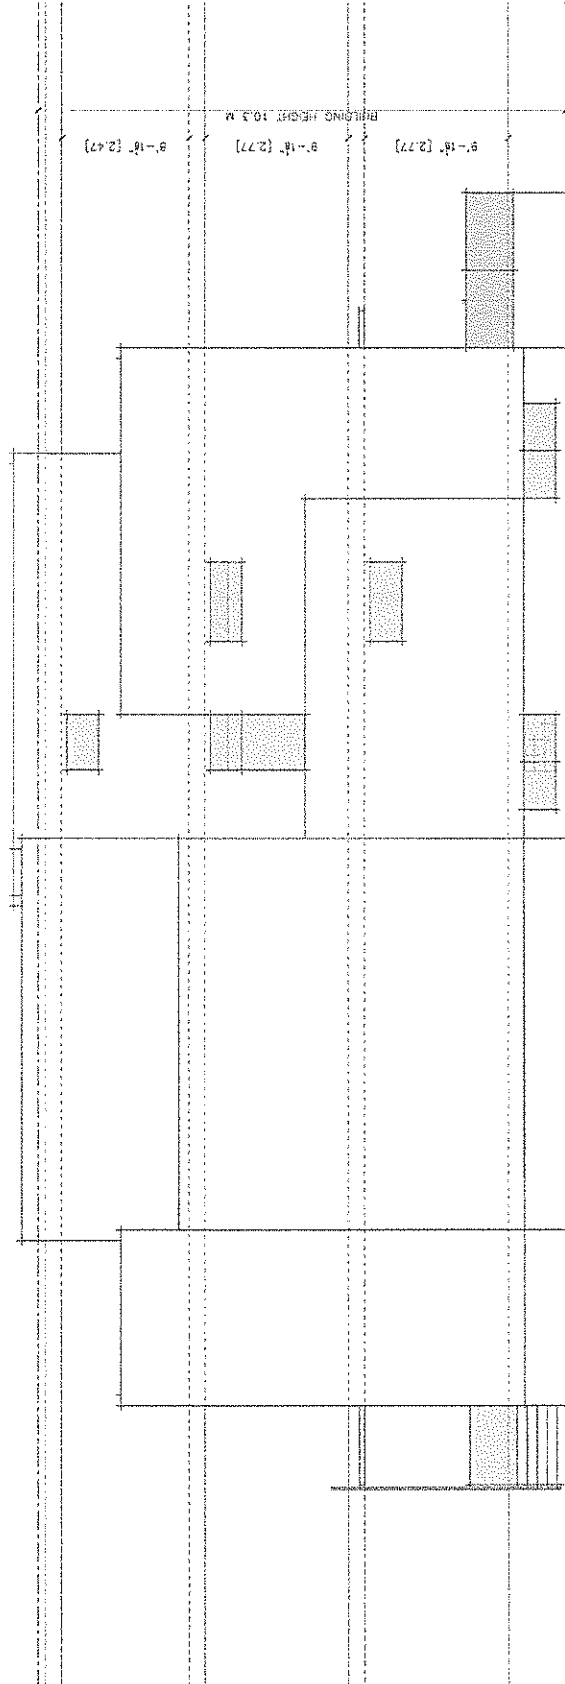


1 SOUTH ELEVATION
1/8" = 1'-0"

GENERAL NOTES	REV DATE REV DESCRIPTION	SCALE	DRAWING TITLE	DRAWING NO.
1	02/23/18	1/8" = 1'-0"	121 CARRUTHERS AVE	A2
2	02/23/18	1/8" = 1'-0"	121 CARRUTHERS AVE	A2
3	02/23/18	1/8" = 1'-0"	121 CARRUTHERS AVE	A2
4	02/23/18	1/8" = 1'-0"	121 CARRUTHERS AVE	A2

ECOLITZA BRUNI
ARCHITECTS

121 CARRUTHERS AVE
OTTAWA, ON

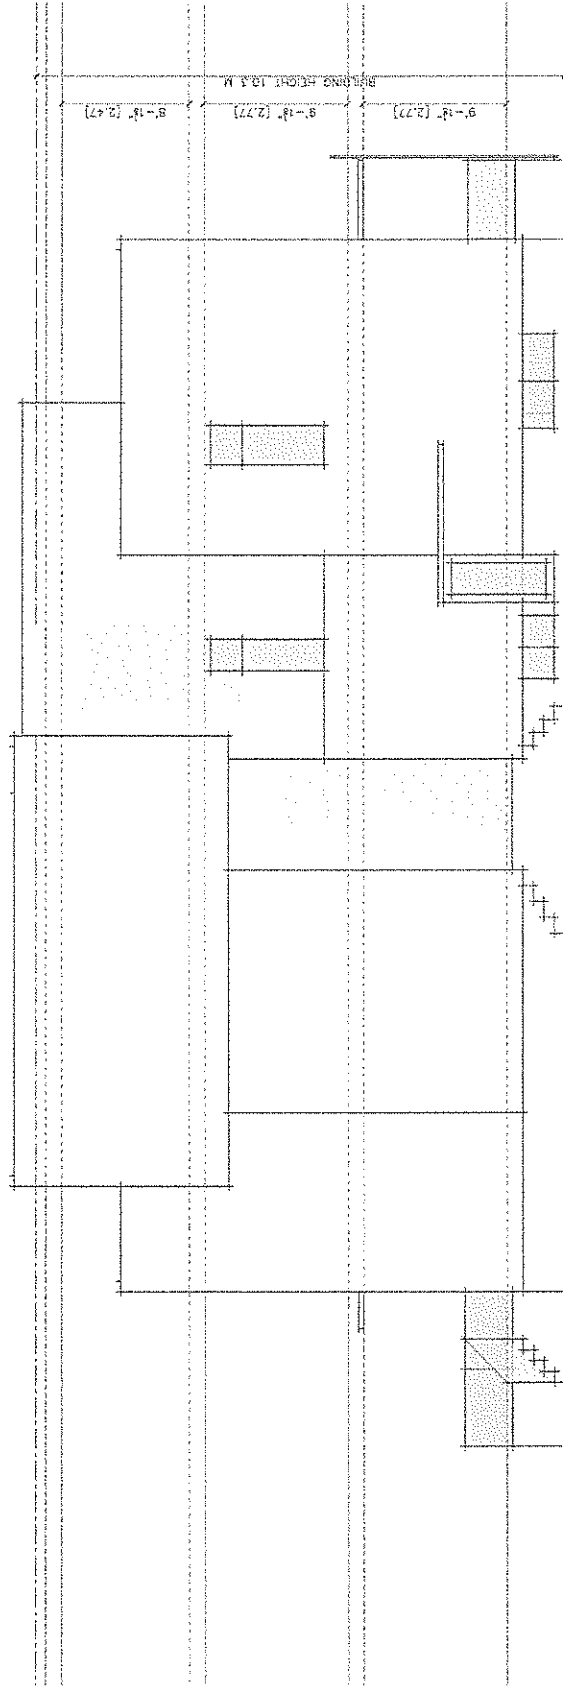

1 NORTH ELEVATION
1/8" = 1'-0"

GENERAL NOTES	NO. REV. DATE. REV. DESCRIPTION	DRAWING TITLE ELEVATIONS	DRAWING NO. A3	PROJECT NAME 121 CARRUTHERS AVE OTTAWA, ON
DATE	SCALE	SHEET NO.	SHEET TOTAL	PROJECT NO. D11-18
DATE	SCALE	SHEET NO.	SHEET TOTAL	PROJECT NO. D11-18
COLITZA BRUBI

ARCHITECTS

1000 UNIVERSITY AVENUE
OTTAWA, ONTARIO K1N 6N5
TEL: (613) 735-1111
WWW.COLITZABRUBI.COM