

Pucci, Fyrle

From: Sater Mel (NHQ-AC) <Mel.Sater@CSC-SCC.GC.CA>
Sent: Friday, December 28, 2018 1:07 PM
To: Albert, Madeleine; Pucci, Fyrle
Cc: 'melsater@gmail.com'
Subject: 417 Pleasant Park Road, Ottawa - Application for Minor Variance - Committee of Adjustment
Attachments: A-01-02REV1.pdf

Good day Madeleine, Fyrle:

As requested by Madeleine, please find attached updated Elevations showing metric measurements and roof pitches. This is to complete the application package already filed with the City for the above-noted matter.

Please let me know if further details, information or documents are required.

Regards and Happy New Year,



Mel Sater
613-266-3077



NOTE
 1--THIS PRELIMINARY DRAWING IS PROVIDED FOR MINOR VARIANCE PERMISSION ONLY.



| | | | |
|--|--------------|------------|----------|
| 01 | DEC. 20 2018 | ROOF PITCH | C.P. |
| 00 | NOV. 19 2018 | REVISION | VERIFIED |
| No. | Date | | |
| | | | |
| PROJECT 417 PLEASANT PARK ROAD OTTAWA, ONTARIO | | | |
| TITLE SOUTH ELEVATION (FRONT) EAST ELEVATION (RIGHT) | | | |
| DESIGNED | DRAWN | VERIFIED | C.P. |
| C.P./S.K. | H.E.M. | FILE | 171209 |
| SCALE | 3/16"=1'-0" | | |
| DATE | NOV. 19 2018 | SHEET NO | A-01 |

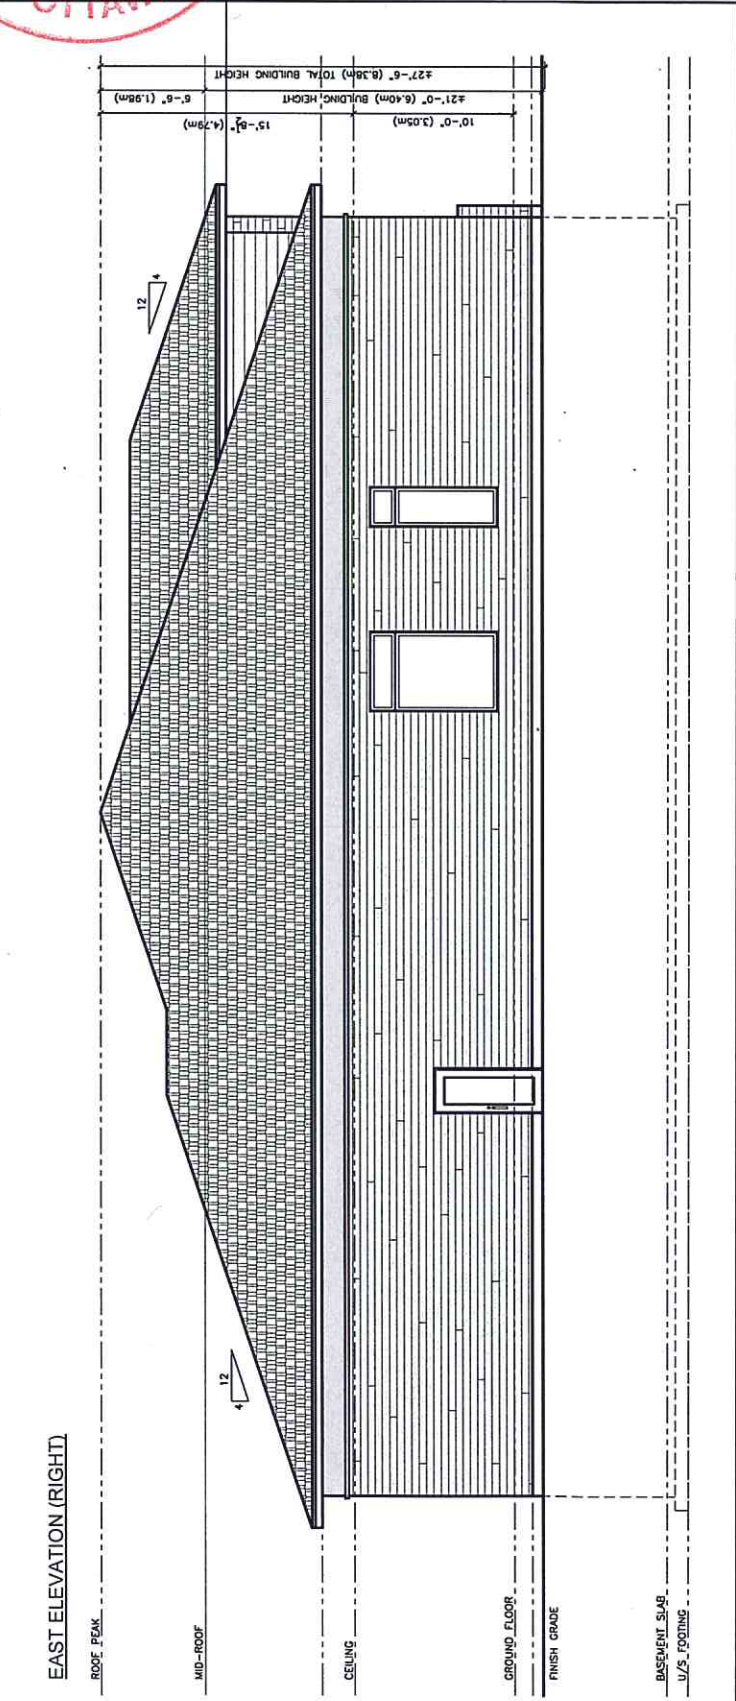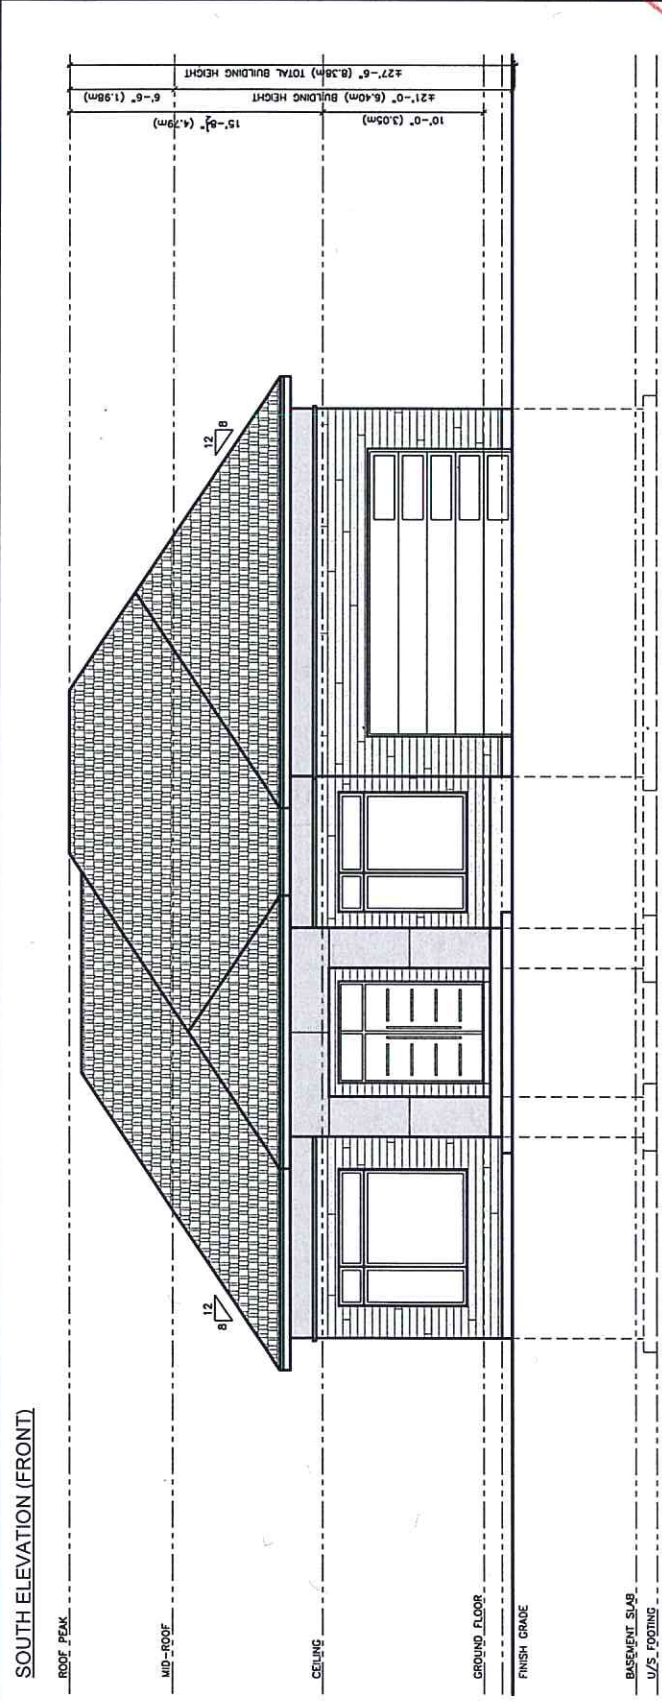

NOTE
 1- THIS PRELIMINARY DRAWING IS
 FOR INFORMATION ONLY. NO VARIANCE
 PERMISSION ONLY.


| NO. | DATE | REVISION | VERIFIED | C.P. |
|-----|--------------|------------|----------|------|
| 01 | DEC. 20 2018 | ROOF PITCH | | C.P. |
| 02 | NOV. 19 2018 | | | C.P. |

PROJECT
 417 PLEASANT PARK ROAD
 OTTAWA, ONTARIO

TITLE
 NORTH ELEVATION (REAR)
 WEST ELEVATION (LEFT)

| DESIGNED | DRAWN | VERIFIED | C.P./S.K. | H.E.M. | C.P. |
|--------------|-------|----------|-----------|--------|------|
| | | | | | |
| SCALE | | | FILE | | |
| 3/16"=1'-0" | | | 171209 | | |
| DATE | | | SHEET NO | | |
| NOV. 19 2018 | | | A-02 | | |

NORTH ELEVATION (REAR)

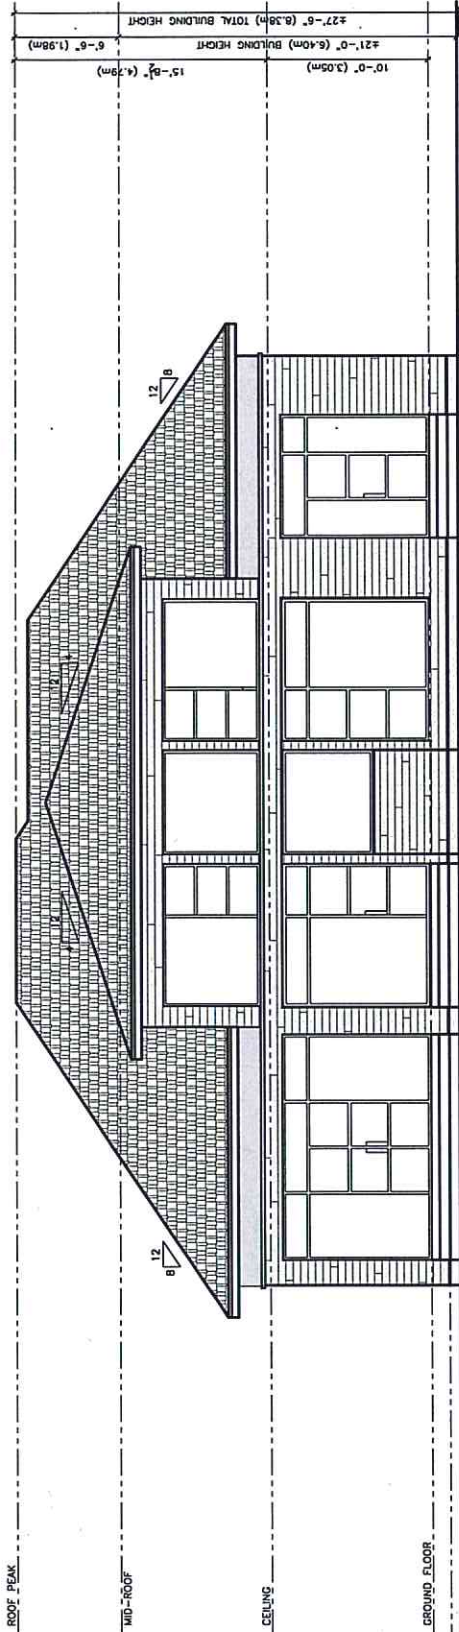

WEST ELEVATION (LEFT)

