



Committee
Adjustment
JAN 17 2019
City of Ottawa



LEGEND

- MAIN ENTRANCE
- SIDE ENTRANCE/EXIT
- PROPERTY LINE
- CHAIN-LINKED FENCES
- GARBAGE BIN
- CONCRETE STORAGE SHED
- BASKETBALL NET
- TRANSFORMER
- RECYCLING BIN
- FLAG POLÉ
- BICYCLE RACK
- EMERGENCY GAS SHUT OFF
- FIRE DEPARTMENT CONNECTION
- FIRE HYDRANT

NOTES:
 INDICATES PROPOSED NEW PORTABLE CLASSROOMS

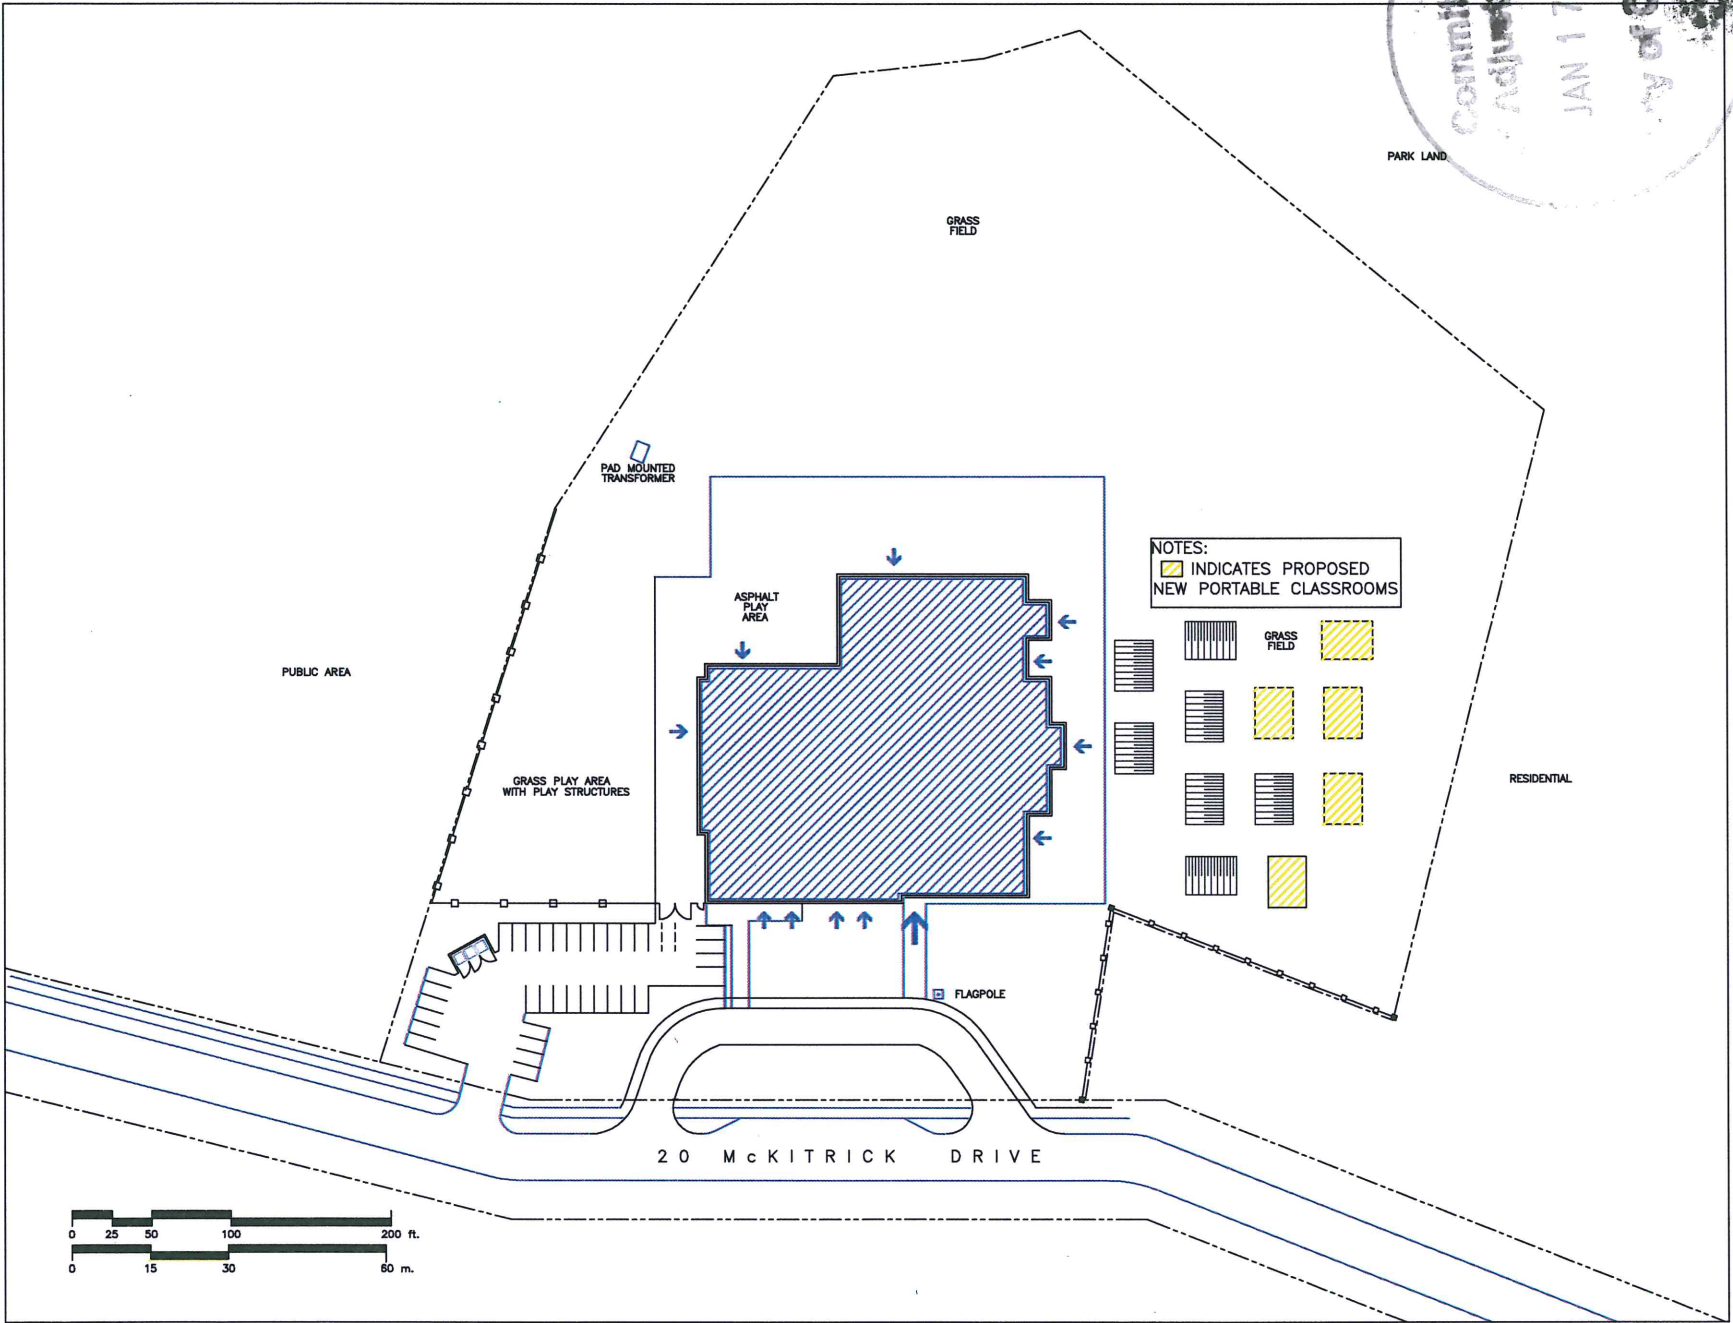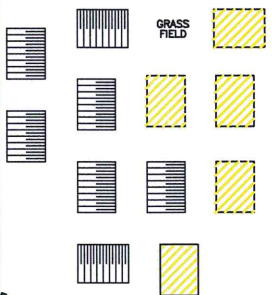

REVISIONS	

ST MARTIN DE PORRES
 CATHOLIC SCHOOL
 20 MCKITRICK DRIVE, KANATA

SITE PLAN

	DATE: JULY 1988	DWG. No.
	SCALE: AS NOTED	A1
	DRAWN: D.D.M	
	APPROVED:	