






55 POPLAR STREET

59 POPLAR STREET

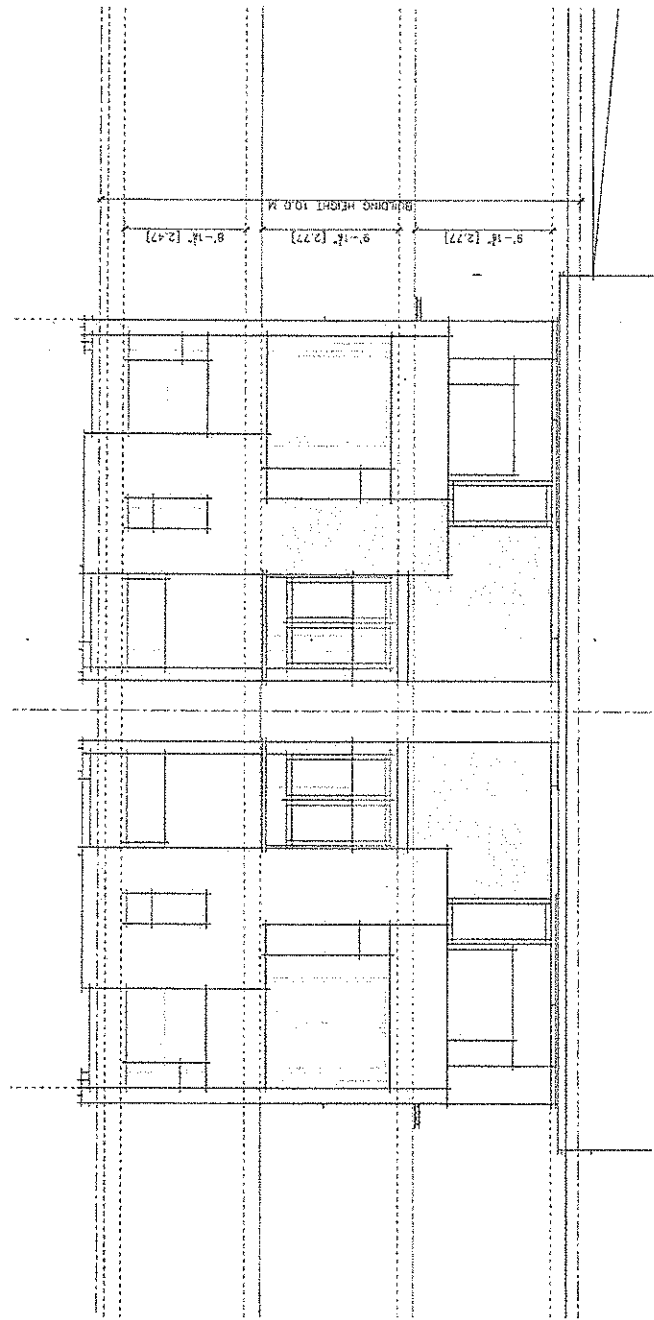


1 NORTH ELEVATION

CORRECTION NOTES 1. ALL DIMENSIONS ARE TO FACE UNLESS NOTED OTHERWISE. 2. ALL DIMENSIONS ARE TO FACE UNLESS NOTED OTHERWISE. 3. ALL DIMENSIONS ARE TO FACE UNLESS NOTED OTHERWISE. 4. ALL DIMENSIONS ARE TO FACE UNLESS NOTED OTHERWISE. 5. ALL DIMENSIONS ARE TO FACE UNLESS NOTED OTHERWISE.	NO. REV. DATE BY DESCRIPTION 1 DEC 2018 FOR CEA SUBMISSION	PROJECT NAME <b>55-69 POPLAR STREET</b>	SHEET NO. <b>A2</b>	DRAWING NO.	COLLEZA BRUNF
	PROJECT NO. 011450A_011	CELL NO. 001	ARCHITECT COLLEZA BRUNF	DRAWING TITLE EXTERIOR	PROJECT NO. 001-1-B



UNIT 4

UNIT 3

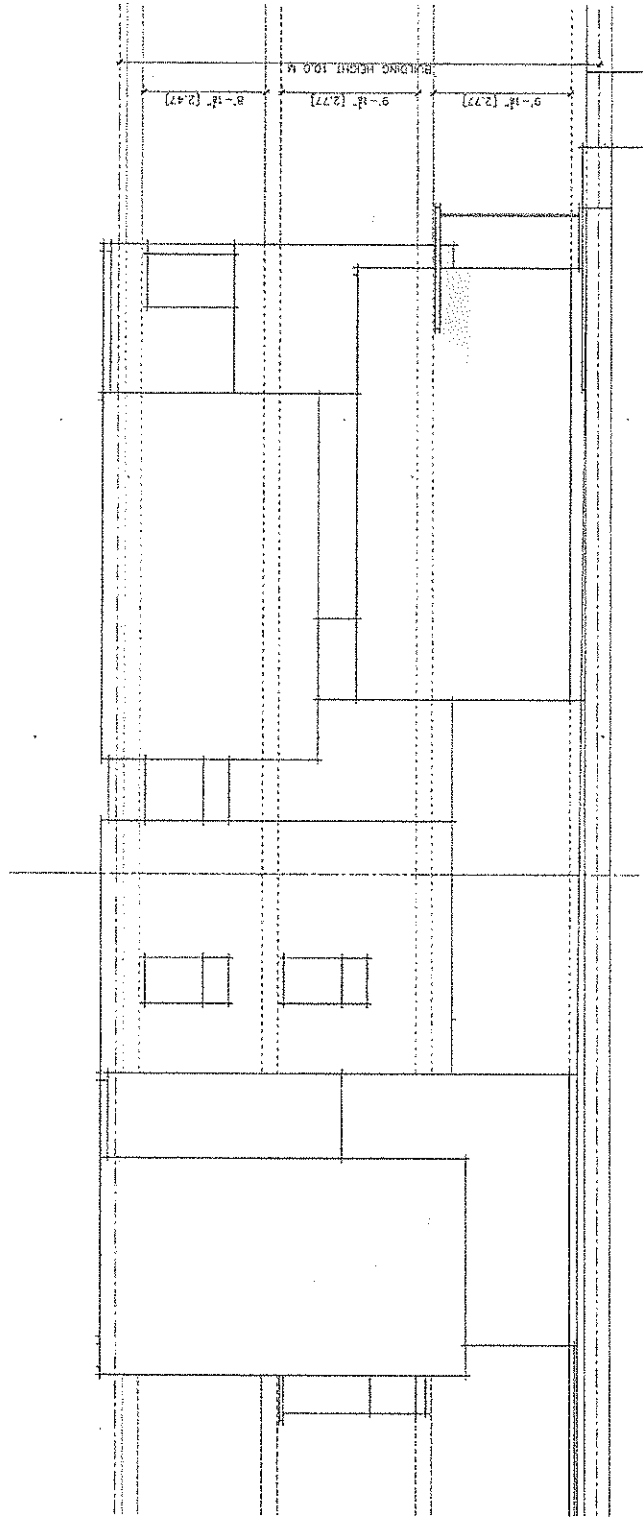


1 WEST ELEVATION  
1/8" = 1'-0"

<small>PROFESSIONAL DESIGNER'S SEAL AND SIGNATURE REQUIRED FOR ALL SUBMISSIONS</small> <small>DATE: 1 DEC 2016 FOR EACH SUBMISSION</small>	<small>SCALE</small> <small>1/8" = 1'-0"</small>	<small>PROJECT NAME</small> <b>59 POPLAR STREET</b>	<small>FORMING FILE</small> <small>FORMS</small>	<small>FORMING NO.</small> <b>A4</b>	<small>COLLEGE</small> <b>BRUNN</b>
	<small>DATE</small> <small>1 DEC 2016</small>	<small>PROJECT NO.</small> <small>051-13</small>	<small>LOCATION</small> <small>OTTAWA, ON</small>	<small>PROFESSIONAL DESIGNER'S SEAL AND SIGNATURE REQUIRED FOR ALL SUBMISSIONS</small> <small>DATE: 1 DEC 2016 FOR EACH SUBMISSION</small>	<small>PROFESSIONAL DESIGNER'S SEAL AND SIGNATURE REQUIRED FOR ALL SUBMISSIONS</small> <small>DATE: 1 DEC 2016 FOR EACH SUBMISSION</small>

UNIT 3

UNIT 4

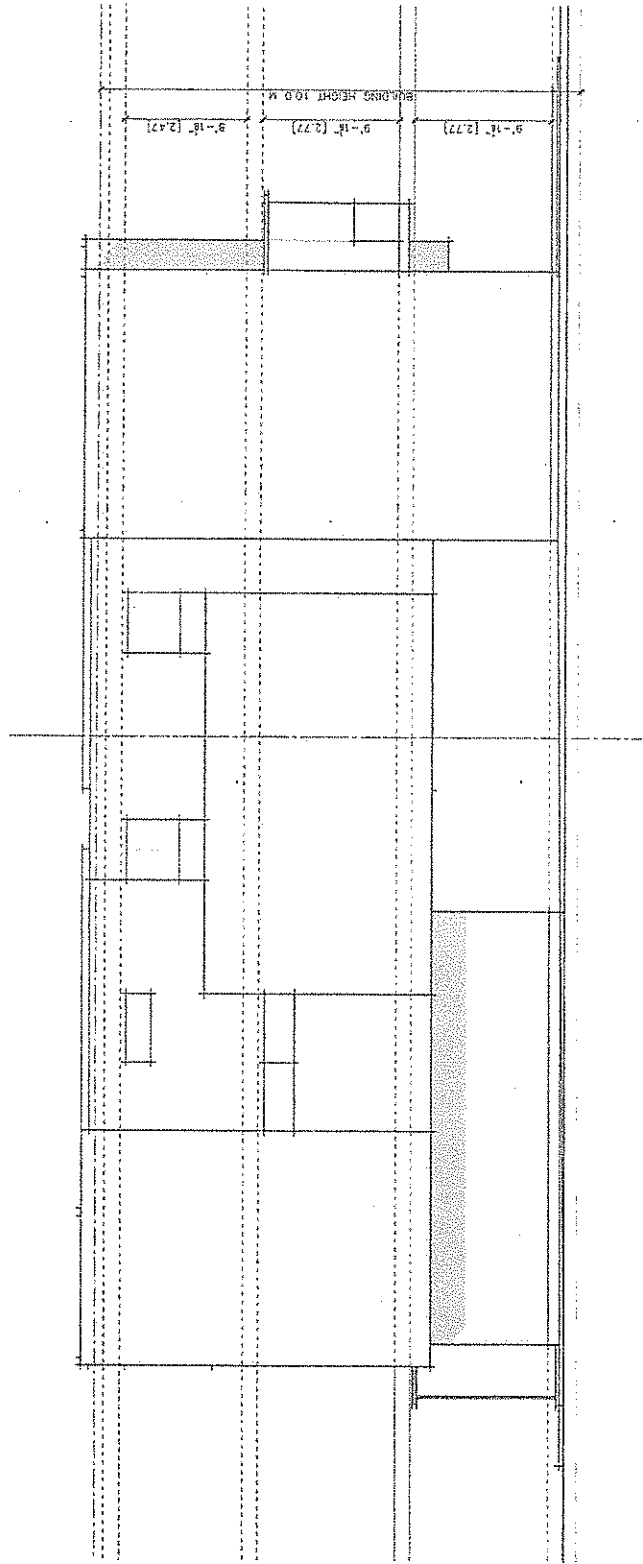

1 EAST ELEVATION

COUNTY: ADAMS CITY: BRIDGEVIEW PROJECT NO: 1 DATE: DEC 2018 FOR CMA SUBMISSION	PROJECT NAME <b>50 POPLAR STREET</b>	DRAWING NO. <b>A3</b>	CONTRACTOR <b>COLIZZA BROS</b>
	SCALE 1/8" = 1'-0"	DESIGN TITLE ELEVATIONS	DATE: 12/18/18 DRAWN BY: [blank] CHECKED BY: [blank] PROJECT NO: 109-12
CITY: CHICAGO, ILL.		ARCHITECT: COLIZZA BROS 1000 N. LAUREL STREET, SUITE 200 CHICAGO, IL 60642	