



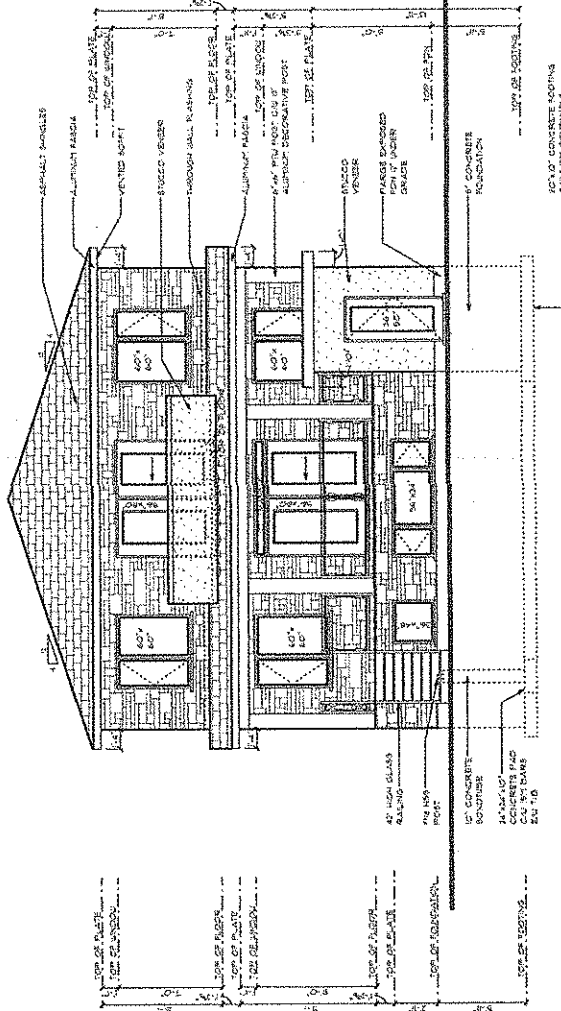

**FRONT ELEVATION**  
SCALE: 3/8" = 1'-0"

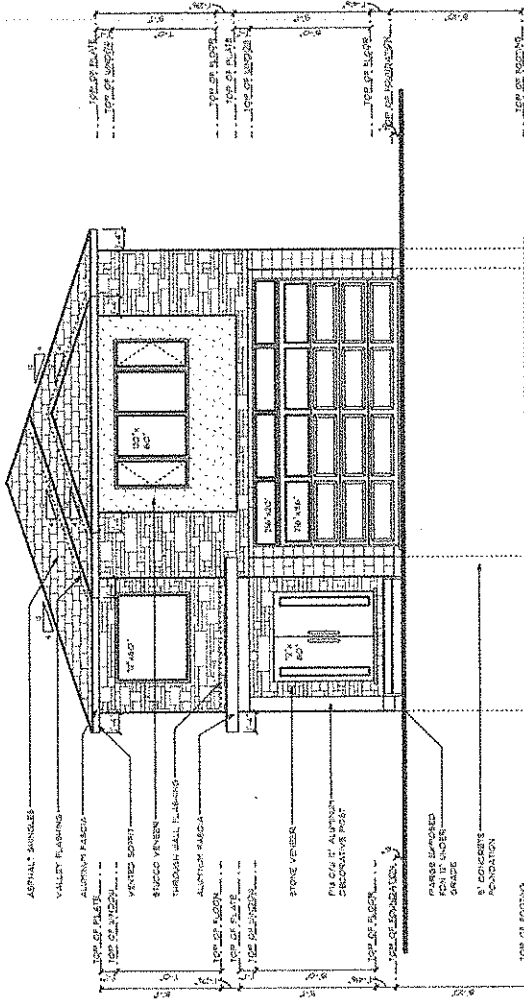

**REAR ELEVATION**  
SCALE: 3/8" = 1'-0"

**Arcadian Design**  
Architects - Architects

1. We warrant that the work shown on these drawings was prepared by us or under our direct supervision and that we are a duly licensed professional architect in the Province of Ontario.  
Project: 2019-0012-001  
Client: [Name Redacted]  
Address: [Address Redacted]  
City: [City Redacted]

Prepared: [Date Redacted]  
Drawn: [Date Redacted]  
Checked: [Date Redacted]  
Approved: [Date Redacted]

Professional Engineer  
Name: [Name Redacted]  
Registration No.: [No. Redacted]

Professional Architect  
Name: [Name Redacted]  
Registration No.: [No. Redacted]

Professional Designer  
Name: [Name Redacted]  
Registration No.: [No. Redacted]

Professional Draftsperson  
Name: [Name Redacted]  
Registration No.: [No. Redacted]

Professional Surveyor  
Name: [Name Redacted]  
Registration No.: [No. Redacted]

Professional Geotechnical Engineer  
Name: [Name Redacted]  
Registration No.: [No. Redacted]

Professional Structural Engineer  
Name: [Name Redacted]  
Registration No.: [No. Redacted]

Professional Mechanical Engineer  
Name: [Name Redacted]  
Registration No.: [No. Redacted]

Professional Electrical Engineer  
Name: [Name Redacted]  
Registration No.: [No. Redacted]

Professional Chemical Engineer  
Name: [Name Redacted]  
Registration No.: [No. Redacted]

Professional Industrial Engineer  
Name: [Name Redacted]  
Registration No.: [No. Redacted]

Professional Aeronautical Engineer  
Name: [Name Redacted]  
Registration No.: [No. Redacted]

Professional Agricultural Engineer  
Name: [Name Redacted]  
Registration No.: [No. Redacted]


Professional Mining Engineer  
Name: [Name Redacted]  
Registration No.: [No. Redacted]

Professional Professional Engineer  
Name: [Name Redacted]  
Registration No.: [No. Redacted]

Professional Professional Engineer  
Name: [Name Redacted]  
Registration No.: [No. Redacted]

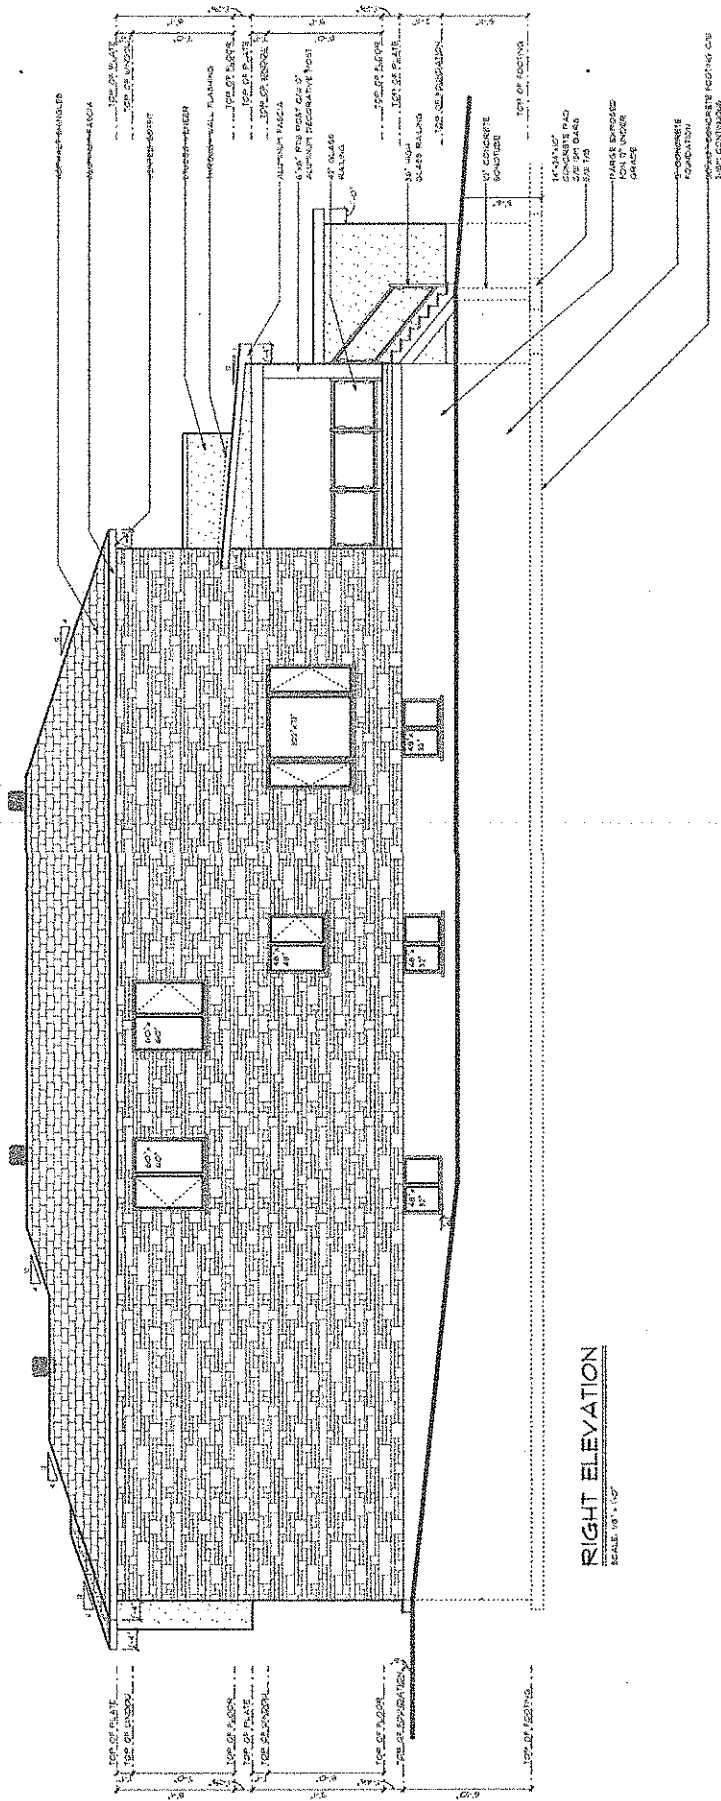

RIGHT ELEVATION  
SCALE: 1/8" = 1'-0"

DATE: 1. 1. 2002	PROJECT: 1000
REVISION: 1. 1. 2002	CLIENT: 1000
REVISION: 2. 1. 2002	ARCHITECT: 1000
REVISION: 3. 1. 2002	ENGINEER: 1000
REVISION: 4. 1. 2002	CONTRACTOR: 1000
REVISION: 5. 1. 2002	OWNER: 1000

OWNER: 1000  
ARCHITECT: 1000  
ENGINEER: 1000  
CONTRACTOR: 1000  
OWNER: 1000

**Herbain Design**  
ARCHITECTS

1000  
1000  
1000


1000

1000

1000

1000

1000

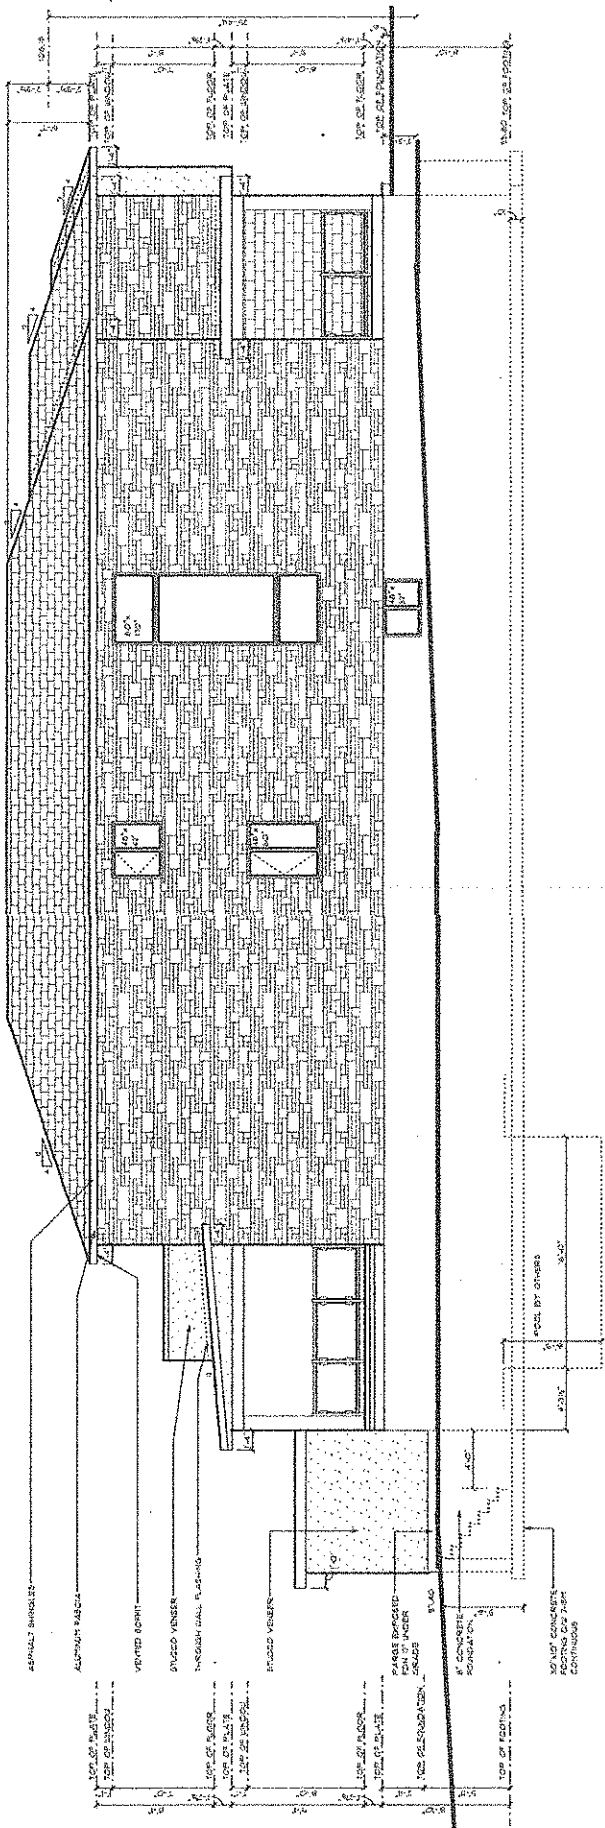

**LEFT ELEVATION**  
SCALE: 1/8" = 1'-0"


I hereby certify that the design, specification and construction details shown on this drawing were prepared by me or under my direct supervision and that I am a duly Licensed Professional Engineer in the State of California.

Name: **Robert J. Smith**  
 Title: **Professional Engineer**  
 License No.: **60123**  
 State: **California**

Date: **23 APRIL 2018**  
 Project: **1001 BROADWAY, CHICAGO, ILL. 60604**  
 Drawing No.: **18-001-000-000**  
 Sheet No.: **3** of **9**

**Robert J. Smith**  
 Professional Engineer

NO.	DATE	DESCRIPTION
1	11.15.2018	ISSUED FOR PERMIT
2	12.10.2018	REVISED PER COMMENTS
3	01.15.2019	REVISED PER COMMENTS
4	02.15.2019	REVISED PER COMMENTS
5	03.15.2019	REVISED PER COMMENTS
6	04.15.2019	REVISED PER COMMENTS

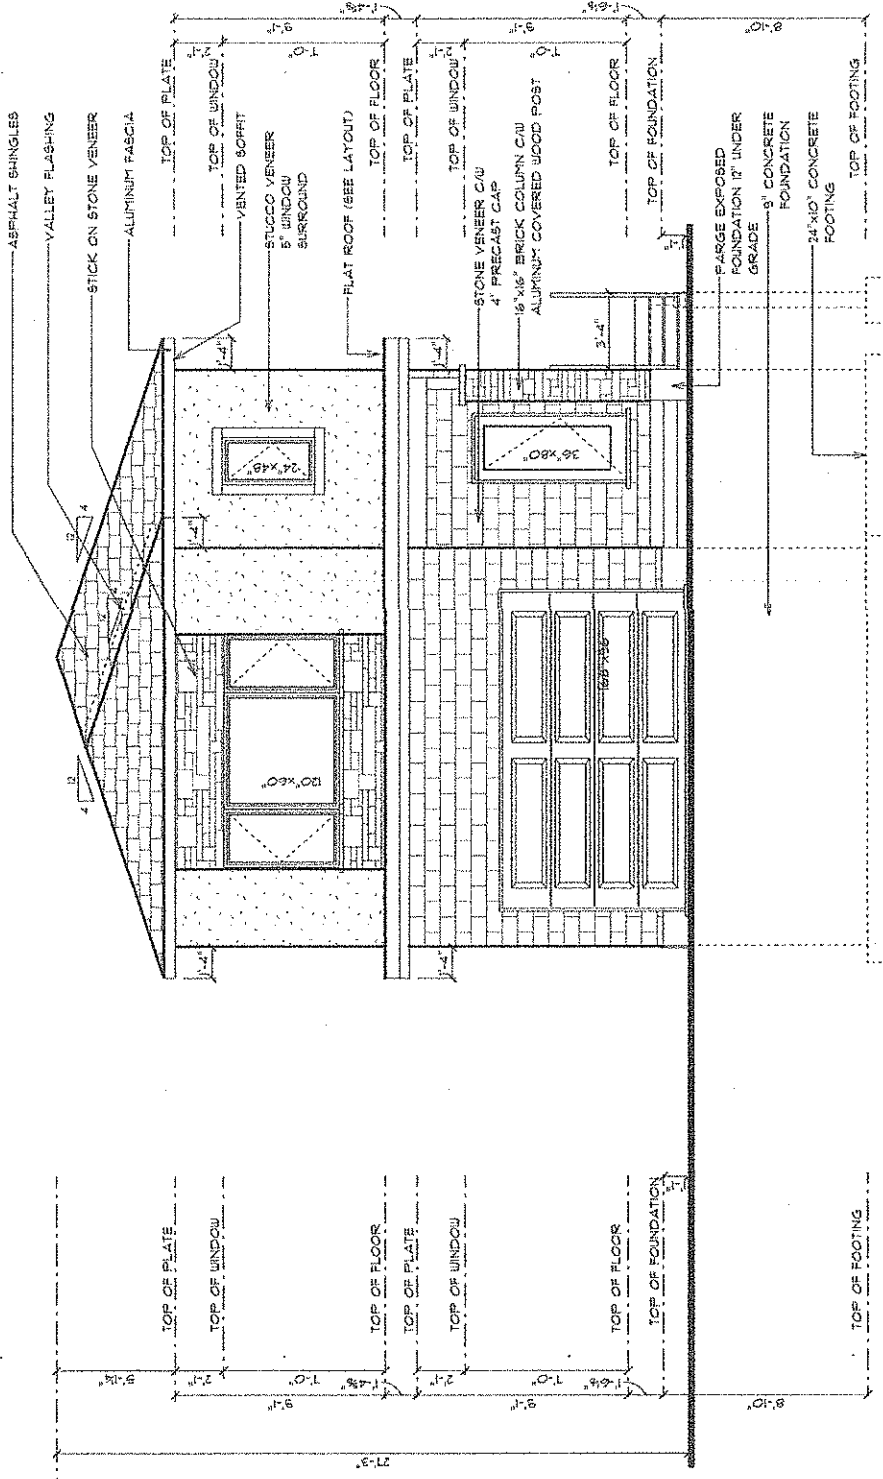

**FRONT ELEVATION**  
SCALE: 3/16" = 1'-0"

structural engineer stamp if required.



Andre Theriault, Theriault Design  
Take responsibility for design work  
on behalf of a firm registered under  
Subsection 32.4 of division C. of  
the Building Code.  
(and the firm is registered in the  
appropriate classifying group.)

Individual: 20368  
Firm: 105402

DATE: 11 SEPT 2016

Signature of Designer:  
*Andre Theriault*

ANDRE THERIAULT  
2851 ESPRIT DRIVE, ORLÉANS  
K4A 0L4  
1-81-1631-884-2824  
1-81-1631-894-2825  
and@theriaultdesign.com


5	REVISION	11 SEPT 2016
6	REVISION	9 JUNE 2016
7	DECK REV.	27 JAN 2016
8	FINISH REV.	2 SEPT 2016
9	REVISION	20 AUG 2014
4	REVISION	31 JULY 2014

Project name

PROPOSED RESIDENCE  
FOR  
MANIRA HANNOUJ  
1748 ST BARBARA

Drawn By	Grading No
G. THERIAULT	
15/07/16	
2014-780	

15

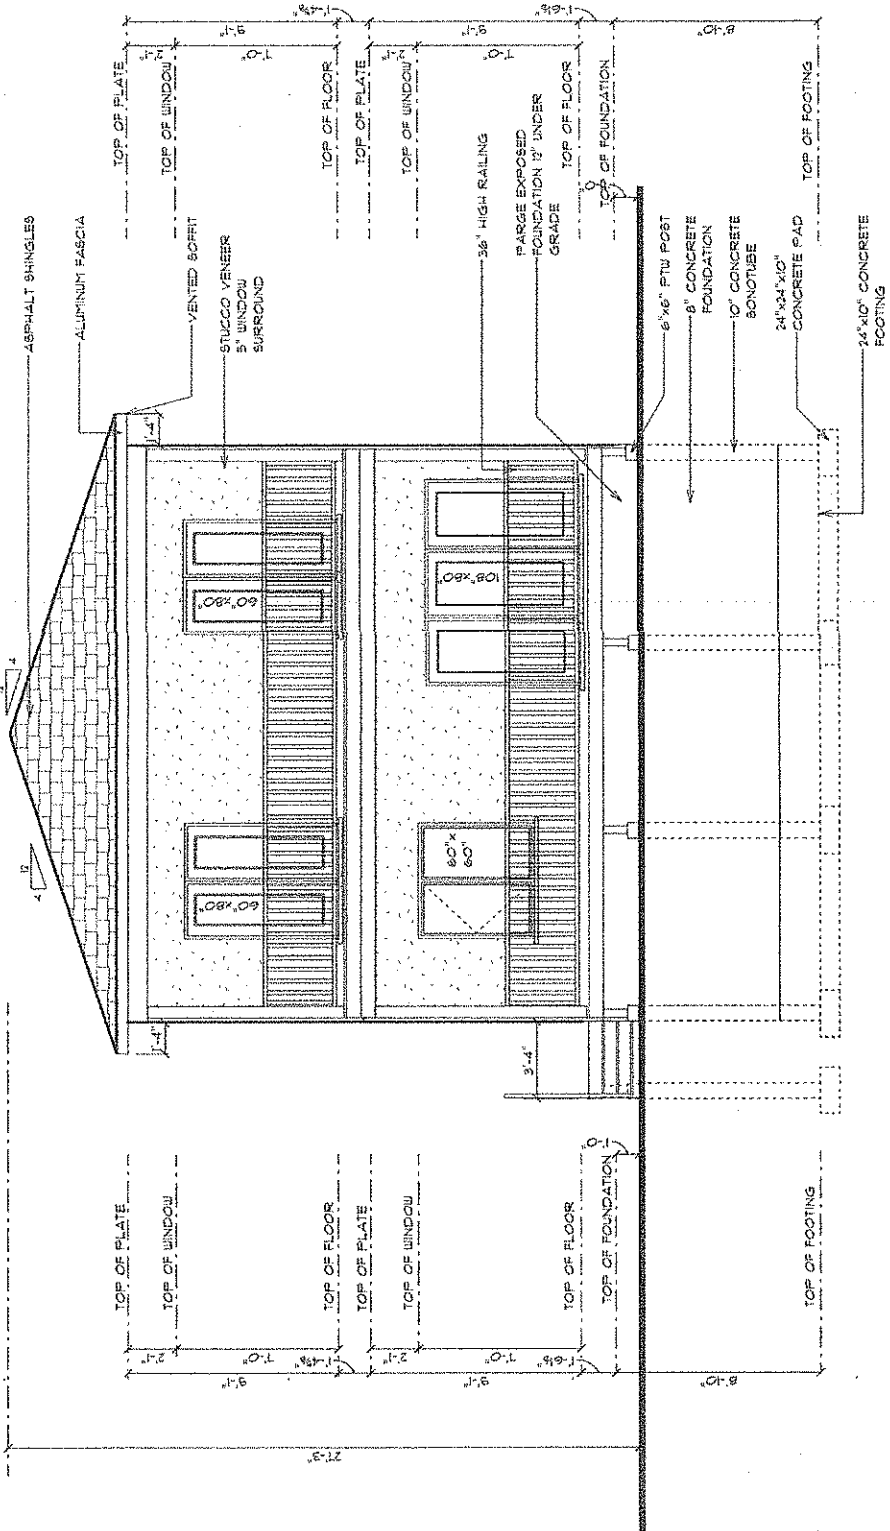

**REAR ELEVATION**

SCALE: 3/16" = 1'-0"

structural engineer stamp if required



(Andre Therault, Therault Design, Take responsibility for design work on behalf of a firm registered under subsection 2.1.4 of division C. of the building code. I and the firm I registered in the appropriate jurisdictional.

Individual: 19859  
Firm: 09433  
Date: 11 SEPT 2018

Signature of Designer: *Andre Therault*

ANDRE THERAULT  
281 ESPRIT DRIVE, ORLEANS  
K4A 0A4  
Tel: (800) 834-9984  
Tel: (416) 834-0985  
email: therault@therault.com


3	REVISION	17 SEPT 2018
8	REVISION	8 JUNE 2018
1	DECK REV.	21 JAN 2018
6	PLING REV.	7 SEPT 2014
5	REVISION	20 AUG 2014
4	REVISION	31 JULY 2014

PROPOSED RESIDENCE  
FOR  
MANIRA HAMMOUD  
1740 ST BARBARA

Drawn By:	Project No:
6.THERAULT	2014-290
Sheet No:	
2	15

ASPHALT SHINGLES


ALUMINUM FASCIA

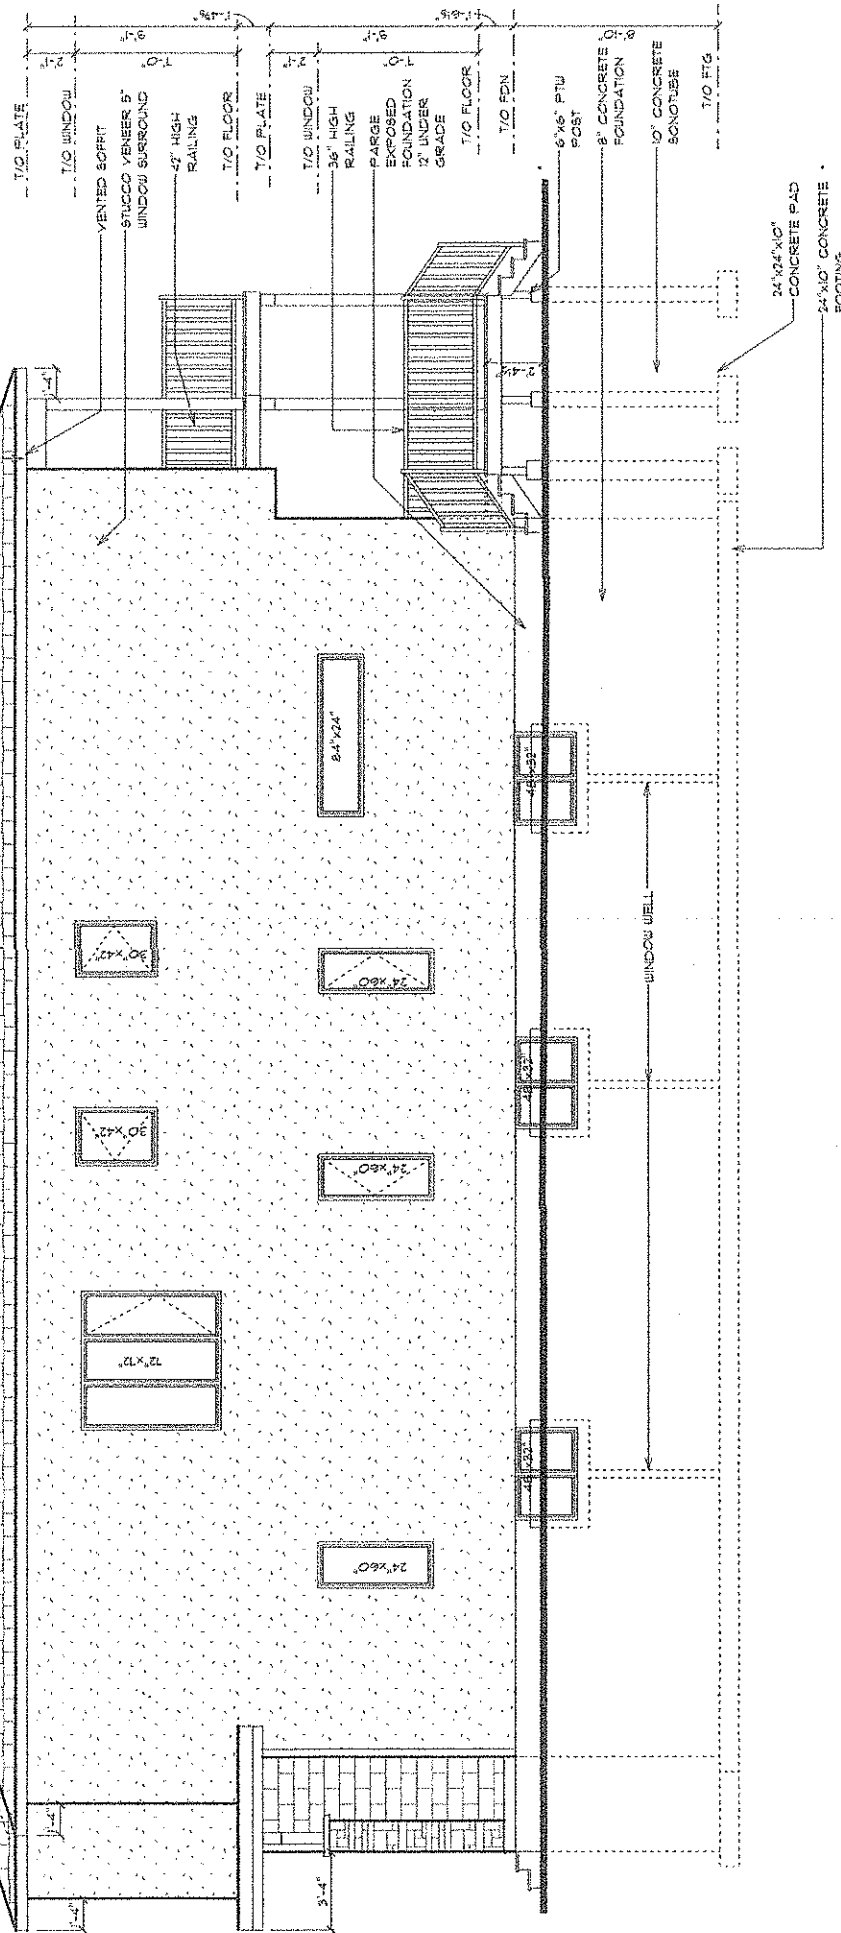

PROPOSED RESIDENCE FOR	MANIRA HAMMOUD 148 ST BARBARA
DESIGNED BY	S. THERIAULT
DATE	2014-280

NO.	REVISION	DATE
1	REVISION	11 SEPT 2018
2	REVISION	8 JUNE 2018
3	DECK REV.	21 JAN 2018
4	P. ENG. REV.	7 SEPT 2014
5	REVISION	20 AUG 2014
6	REVISION	31 JULY 2014
7	FINAL	6 MAY 2014

ANDRE THERIAULT  
2281 ESPRIT DRIVE, ORLEANS  
L4A 0A4  
TEL: (507) 834-3084  
FAX: (507) 834-0835  
EMAIL: theriault@theriault.com

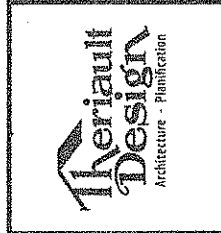


I, Andre Theriault, Theriault design, take responsibility for design work on behalf of a firm registered under subsection 3.14 of division C of the building code, as indicated in the appropriate classification.  
Date: 11 SEPT 2018  
Signature of Designer: *Andre Theriault*

Individual: 2888  
Firm: 103-400

**RIGHT ELEVATION**  
SCALE: 3/16" = 1'-0"  
EXPOSED BUILDING FACE CALCULATION:  
OPENING AREA: 60 sqft  
WALL FACE AREA: 1269 sqft  
% EXPOSED BUILDING FACE: 6.2%

3/15

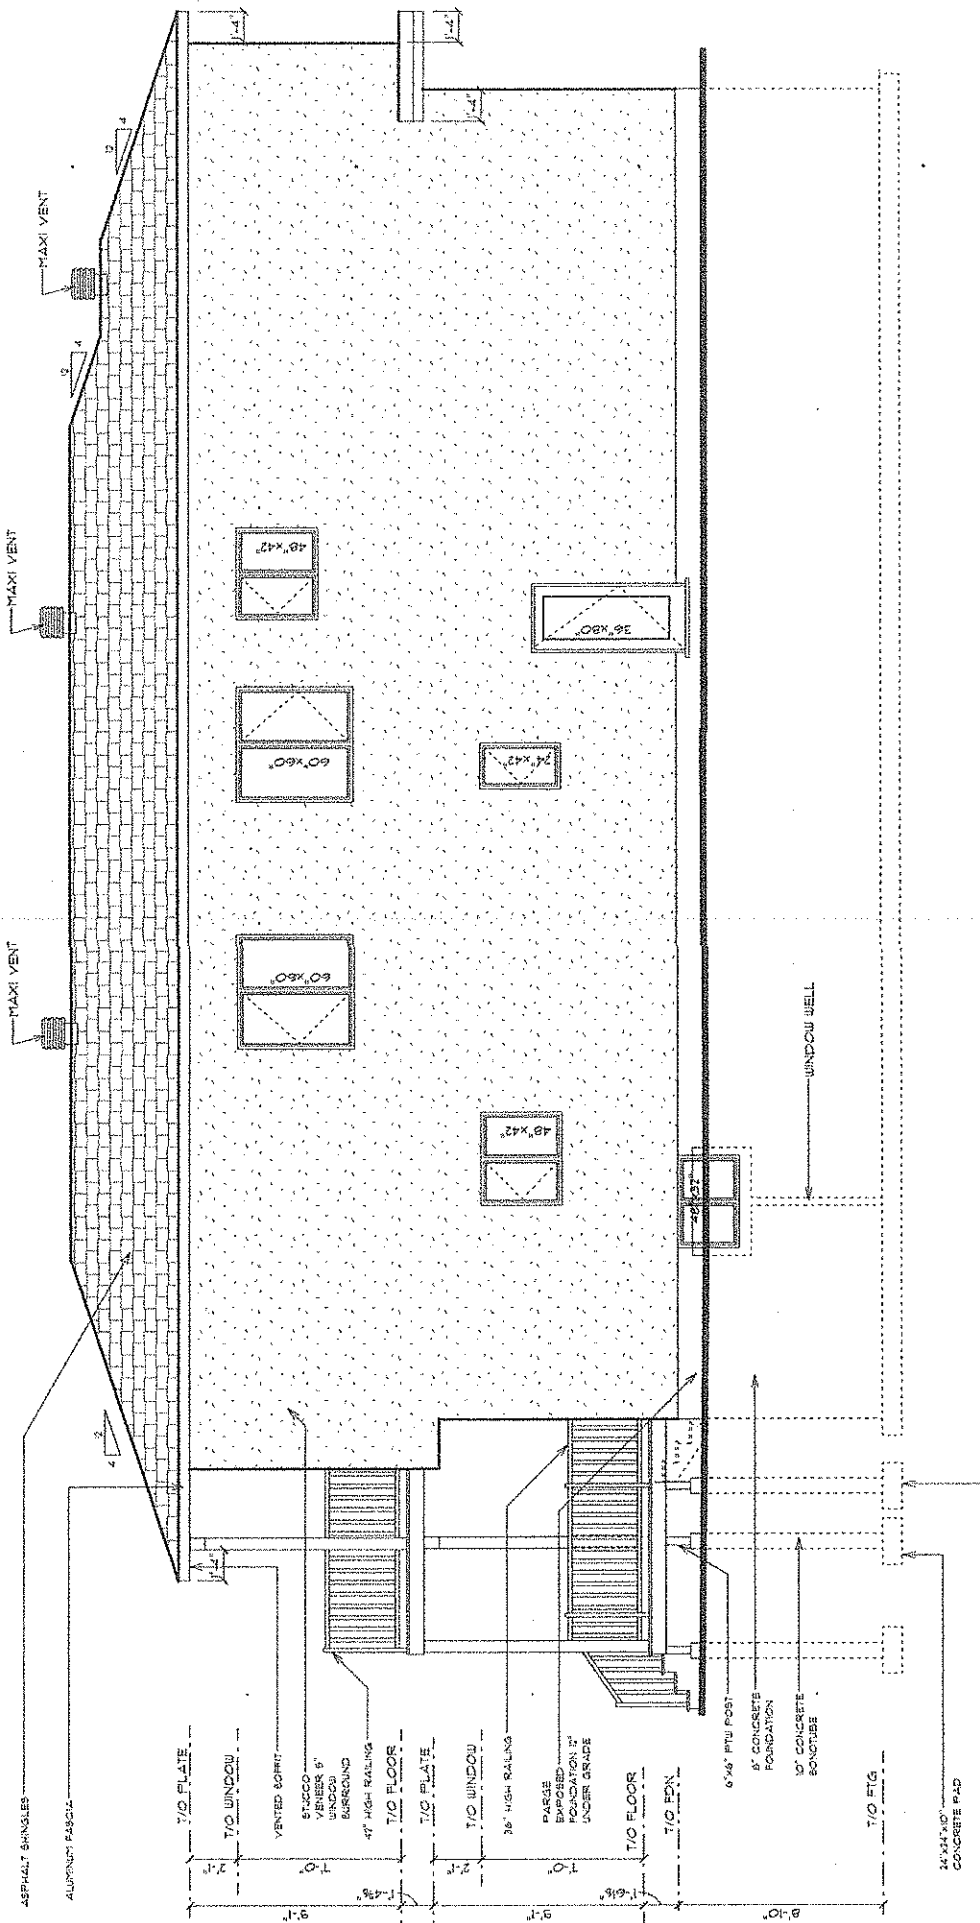

**LEFT ELEVATION**

SCALE: 3/16" = 1'-0"  
 EXPOSED BUILDING FACE CALCULATION:  
 OPENING AREA: 85 sqft  
 WALL FACE AREA: 178 sqft  
 % EXPOSED BUILDING FACE: 47.7%

I, Andre Theriault, Theriault Design, Inc. accept full responsibility for design work shown on this drawing. I am a duly licensed Professional Engineer, No. 12345 of the State of Louisiana, and the firm is registered in the appropriate class/categories.  
 Date: 11 SEPT 2018  
 Signature of Designer: *Andre Theriault*

Individual: 02848  
 Firm: 02830



ANDRE THERIAULT  
 201 ESPRIT DRIVE, ORLEANS  
 LA 70004  
 TEL: (504) 834-5284  
 FAX: (504) 834-0988  
 email: theriault@tdesign.com

NO.	REVISION	DATE
9	REVISION	11 SEPT 2018
8	REVISION	8 JUNE 2018
7	DECK REV.	21 JAN 2018
6	PERG. REV.	3 SEPT 2014
5	REVISION	20 AUG 2014
4	REVISION	31 JULY 2014
3	FINAL	6 MAY 2014

PROPOSED RESIDENCE FOR  
 MANIRA HAMMOUD  
 1748 ST BARBARA  
 ORLEANS, LA

DESIGNED BY: 8 THERIAULT  
 07/03/2018  
 2014-250

4/15