





1 FRONT ELEVATION
 5 SCALE: 3/16" = 1'-0"

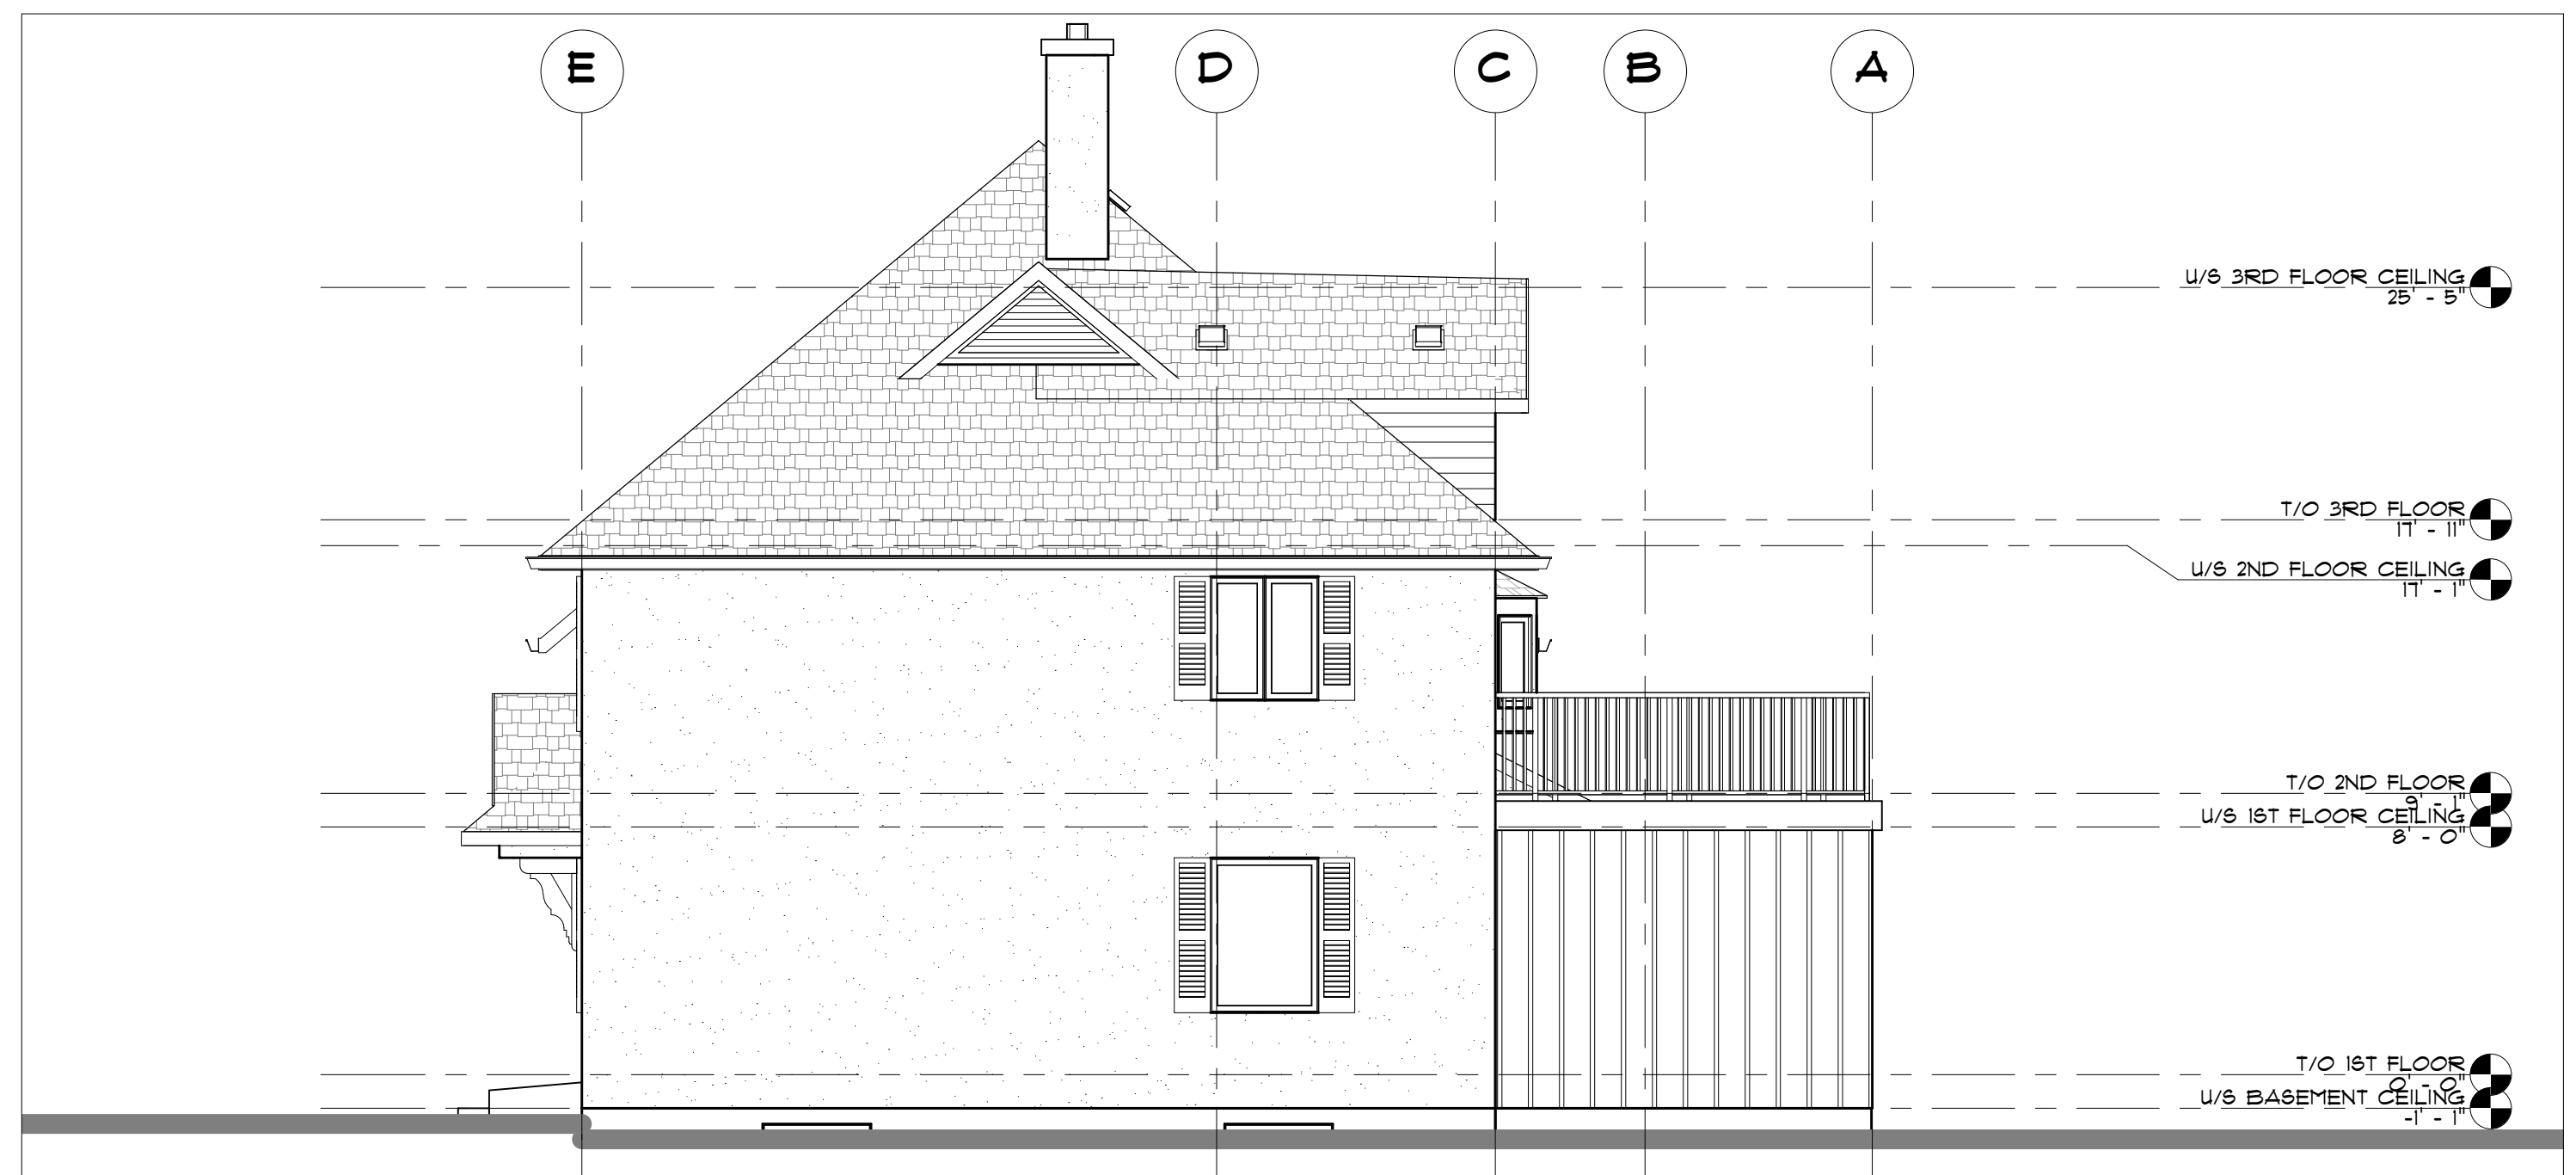

2 RIGHT ELEVATION
 5 SCALE: 3/16" = 1'-0"



1 REAR ELEVATION
6 SCALE: 3/16" = 1'-0"

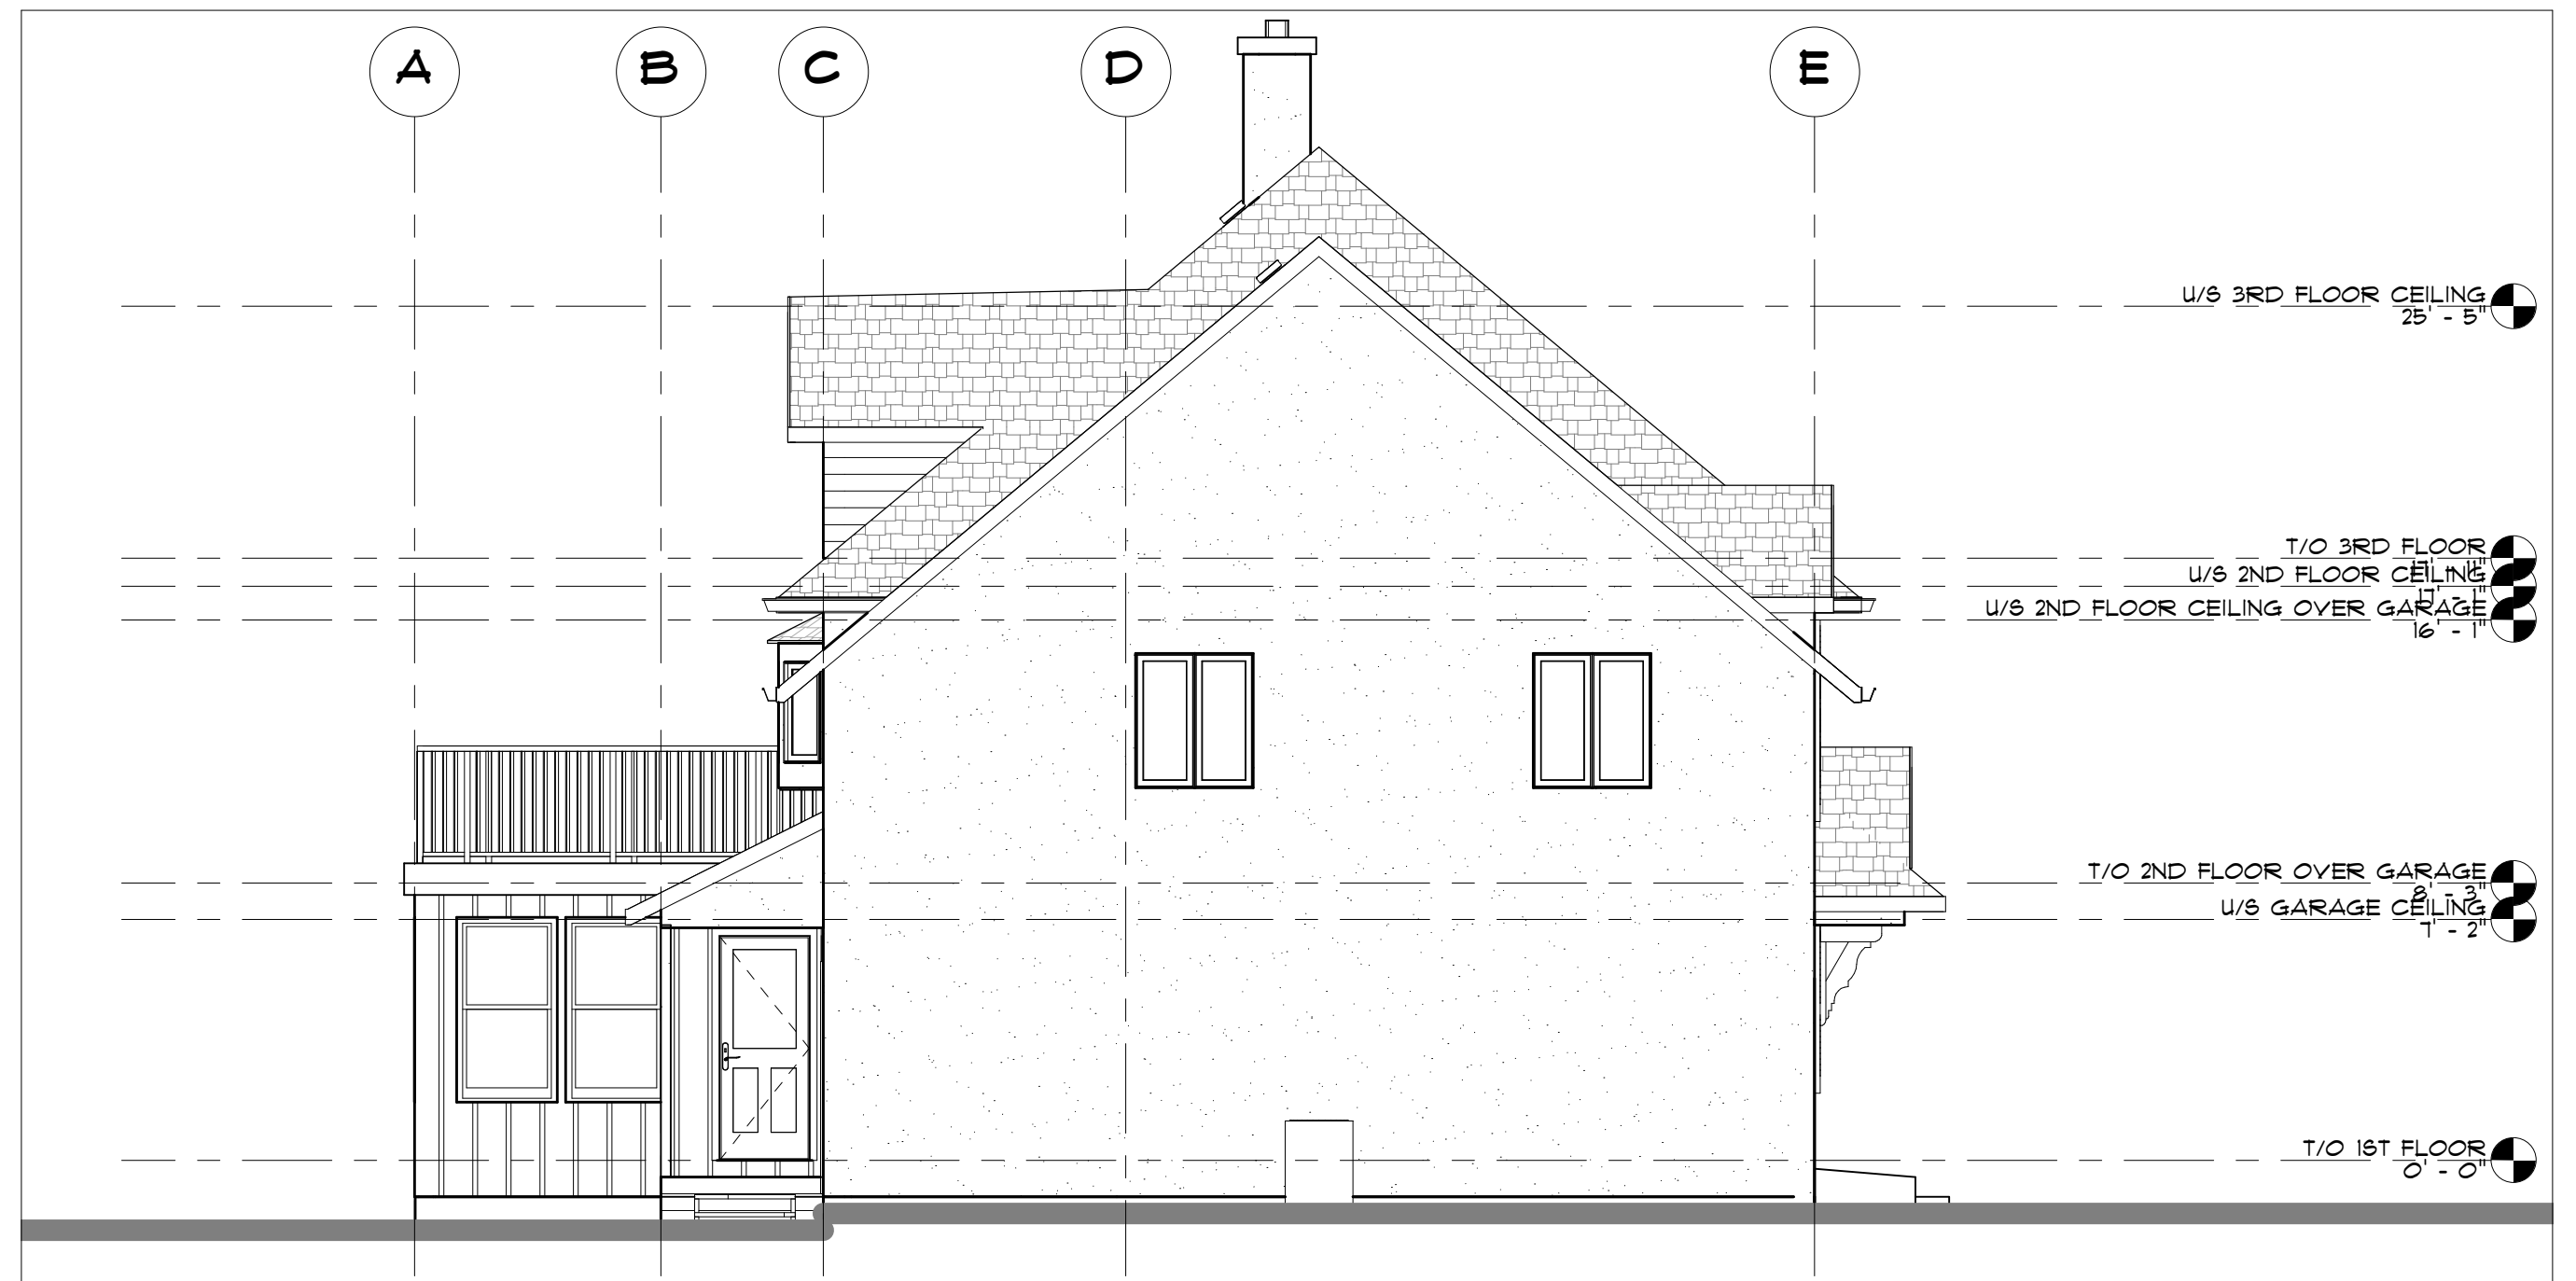

2 LEFT ELEVATION
6 SCALE: 3/16" = 1'-0"