




SOUTH ELEVATION

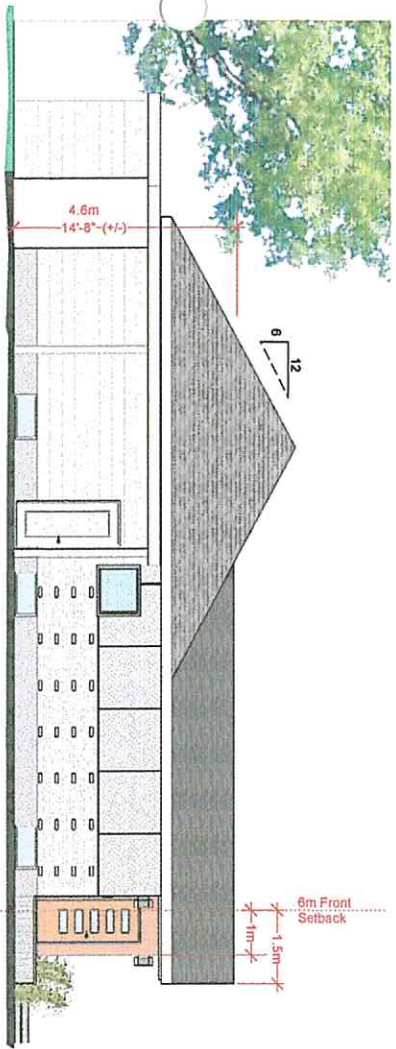

NORTH ELEVATION

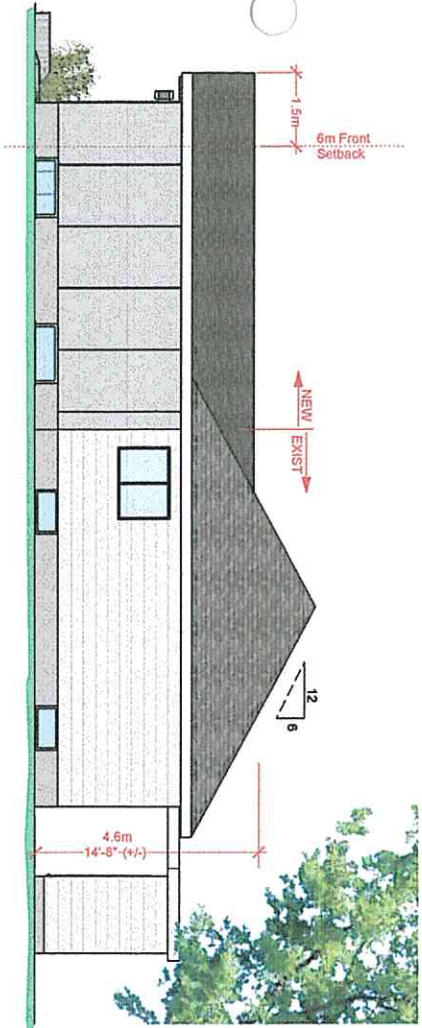

FRONT (EAST) ELEVATION

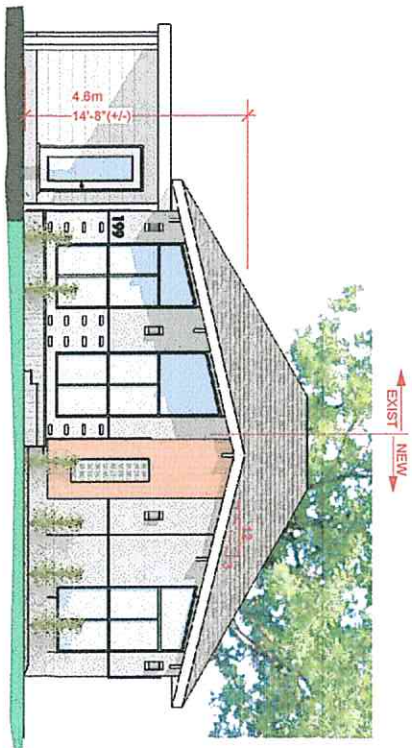

EXISTING FRONT ELEVATION



199 Lennox Park
 K1G 0K3 S6H6
 1454, Tordella Ave
 OTTAWA, ON K1H 6M5
 813-983-7389

functional design
 1454, Tordella Ave
 OTTAWA, ON K1H 6M5
 813-983-7389

Project No. 199 Lennox Park
 Drawing No. 3
 Scale: 1/4" = 1'-0"
 Date: June 13, 2020
 Sheet: 4

ELEVATIONS


Drawing No. 3
 Scale: 1/4" = 1'-0"
 Date: June 13, 2020
 Sheet: 4



EXISTING



PROPOSED

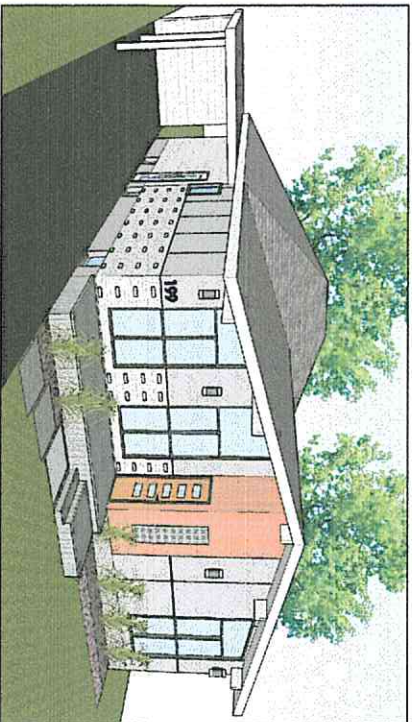

PERSPECTIVE VIEW

1454 Tisdell Ave
 OTTAWA ON K1H 6M5
 613-963-7989

funktional design

Project No: 199 Lennox Park
 K1G 0K3 S8H4H

Drawing No. 4

Date: 13/03/2010

Scale: 1/4" = 1'-0"

Project Manager: [Name]

Designer: [Name]

Checker: [Name]

Date: 13/03/2010

Drawing No. 4