




FAIRBANKS AVENUE

110'-1 3/4" [33.57m]

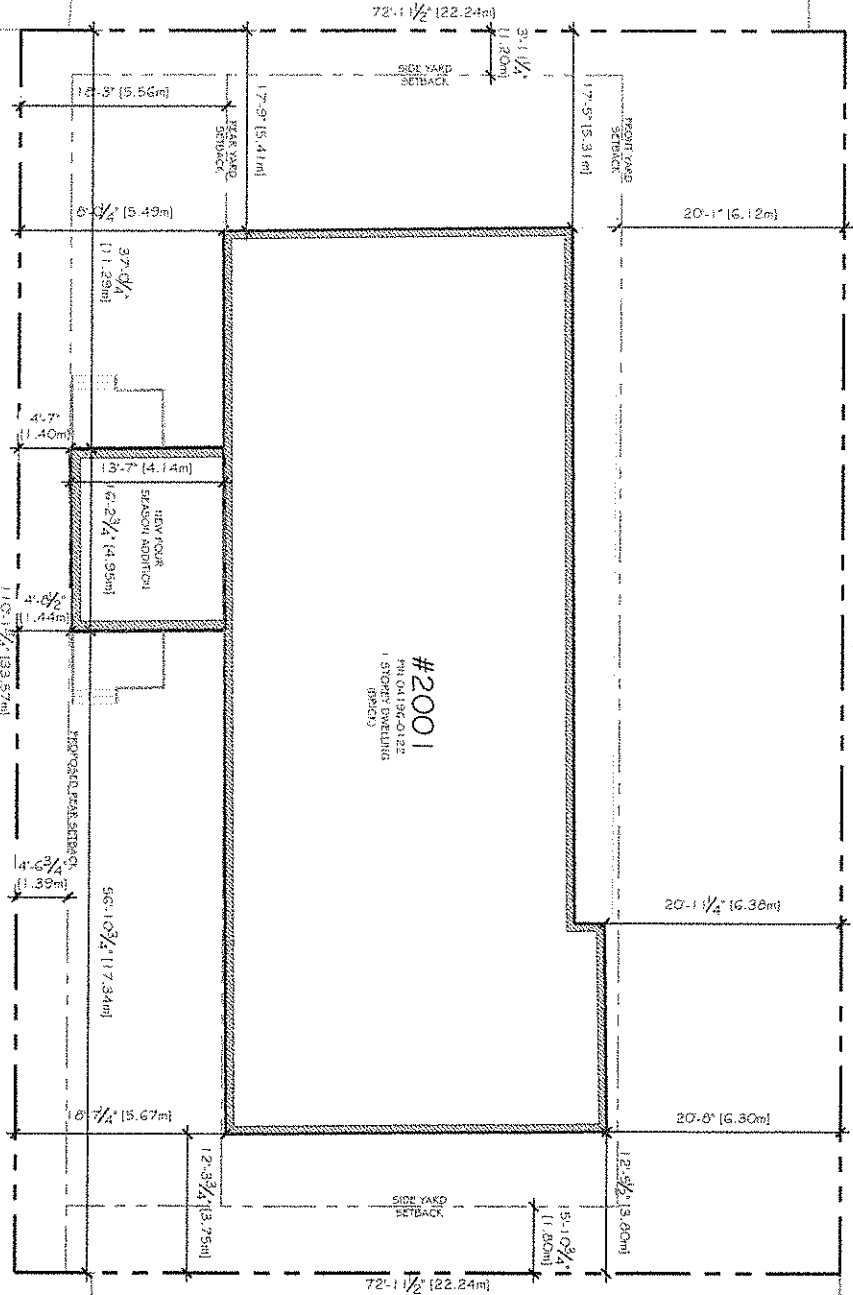

#2001
P/N 04196-0122
1 STORY DWELLING
(BPCD)

 




 LUMEN

NEW SUNROOM ADDITION | FOUR SEASONS
 MARTHA & YVES GENEST

2001 FAIRBANKS AVENUE, GAITHER, OHIO, OHIO, 43123

SITE PLAN
 SCALE: 3/32" = 1'-0"
 OCTOBER 27TH, 2020

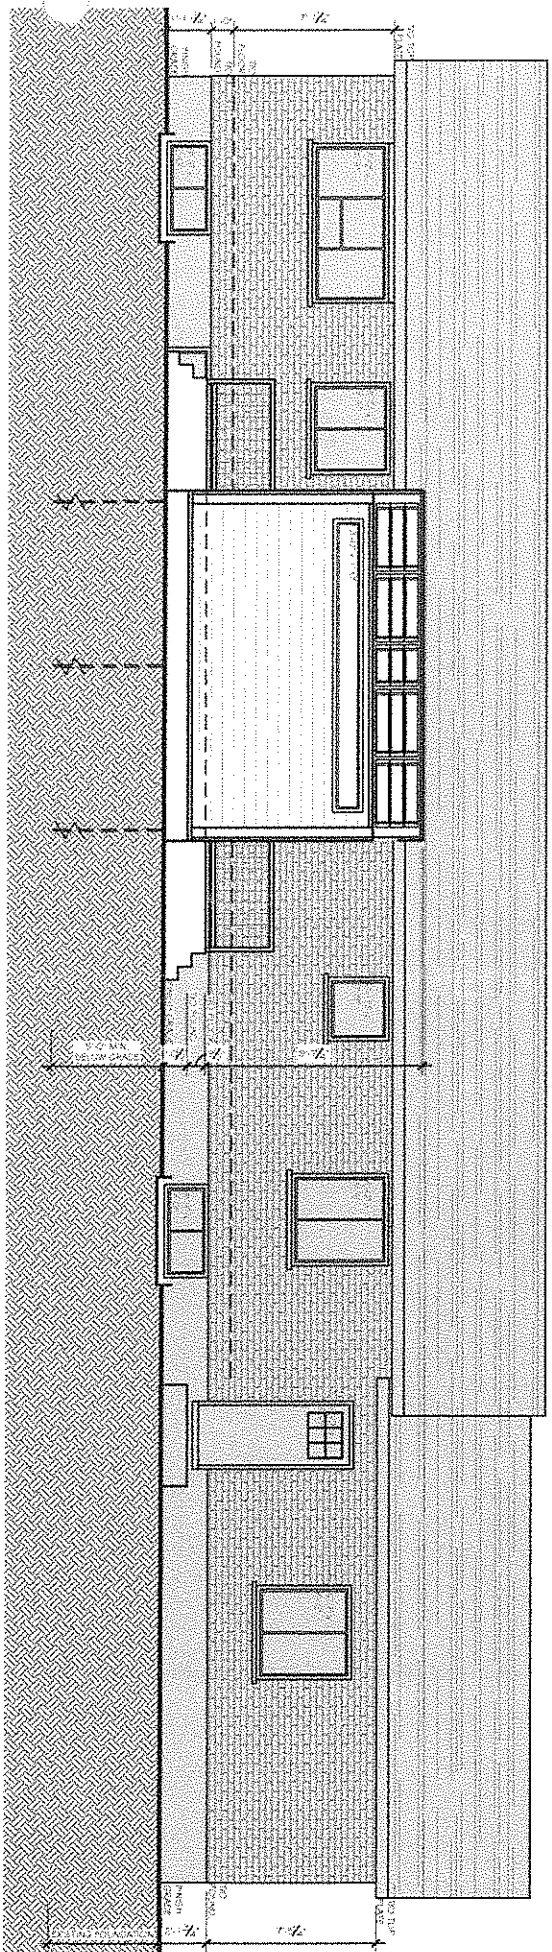

PROPOSED ROOF PLAN

SCALE: 3/8" = 1'-0"




LUMEN

 ARCHITECTURE

NEW SUNROOM ADDITION | FOUR SEASONS
MARTHA & YVES GENEST
 2001 FAIRBANKS AVENUE, OTTAWA, ONTARIO, K1N 5V7

PROPOSED FRONT ELEVATION
 SCALE: 3/8" = 1'-0"
 OCTOBER 27th, 2020

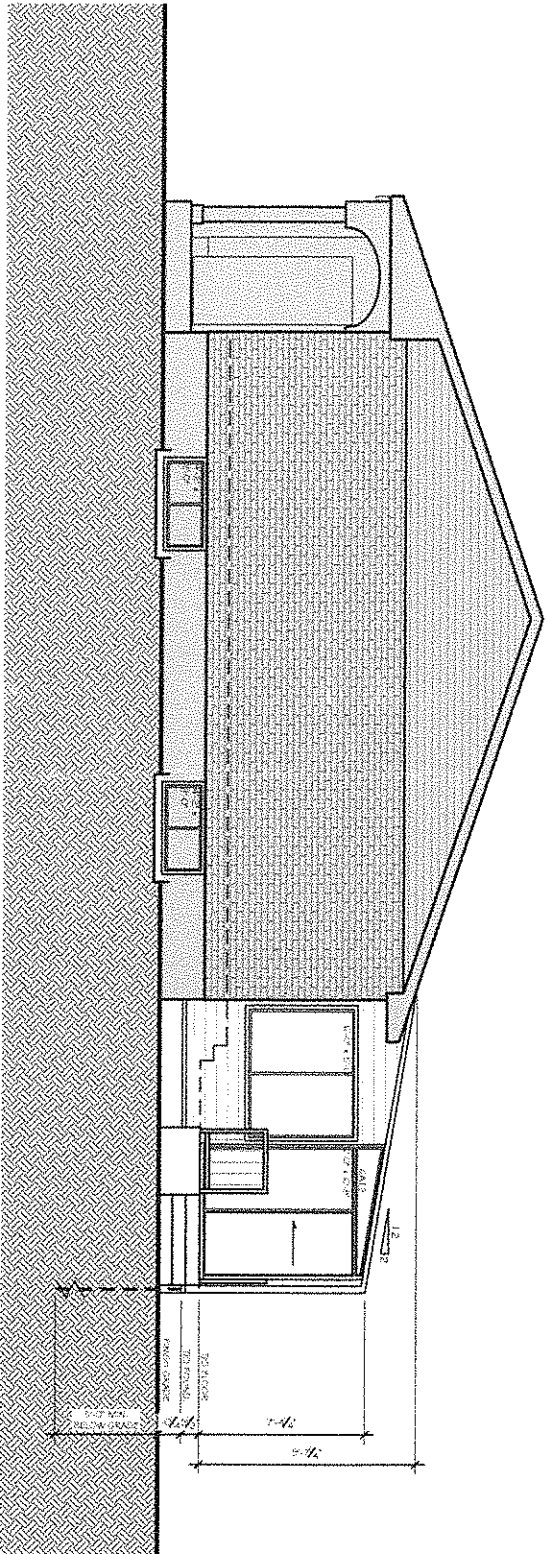


PROPOSED RIGHT ELEVATION
SCALE: 3/8" = 1'-0"

BLISS ARCHITECTURE
FOUR SEASONS
LUMEN

NEW SUNROOM ADDITION | FOUR SEASONS
MARTHA & YVES GENEST
2001 FAIRBANKS AVENUE, OTTAWA, ONTARIO, K1M 3V7

PROPOSED LEFT ELEVATION
SCALE: 3/8" = 1'-0"
OCTOBER 27TH, 2020

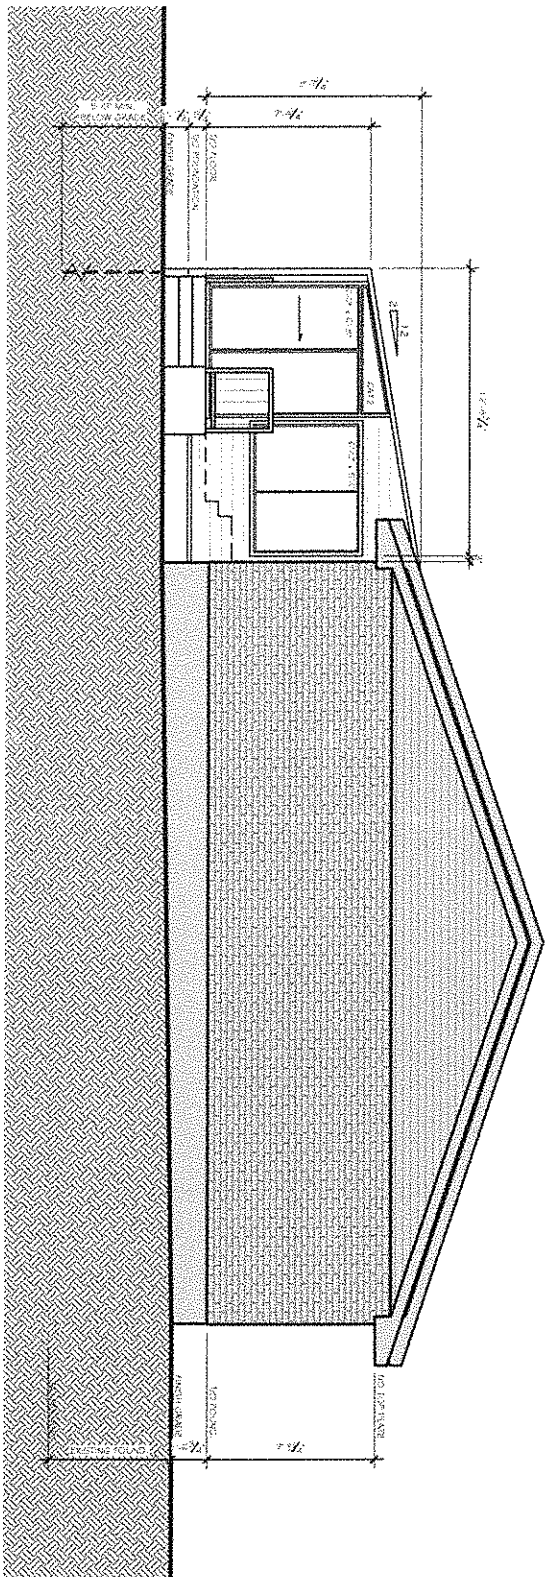

PROPOSED RIGHT ELEVATION

SCALE 3/8" = 1'-0"


LUMEN | NEW SUNROOM ADDITION | FOUR SEASONS
 MARTHA & YVES GENEST
 2001 FAIRBANKS AVENUE, OTTAWA, ONTARIO, K1M 5Y7

PROPOSED RIGHT ELEVATION
 SCALE: 3/8" = 1'-0"
 OCTOBER 27th, 2020