


EXTERIOR FINISH LEGEND  
 HORIZONTAL BRICK  
 (TO MATCH EXISTING)  
 1/4" BRICK  
 NORTH GRAY  
 (MATCH HARDEN)  
 ALUMINUM FINISH

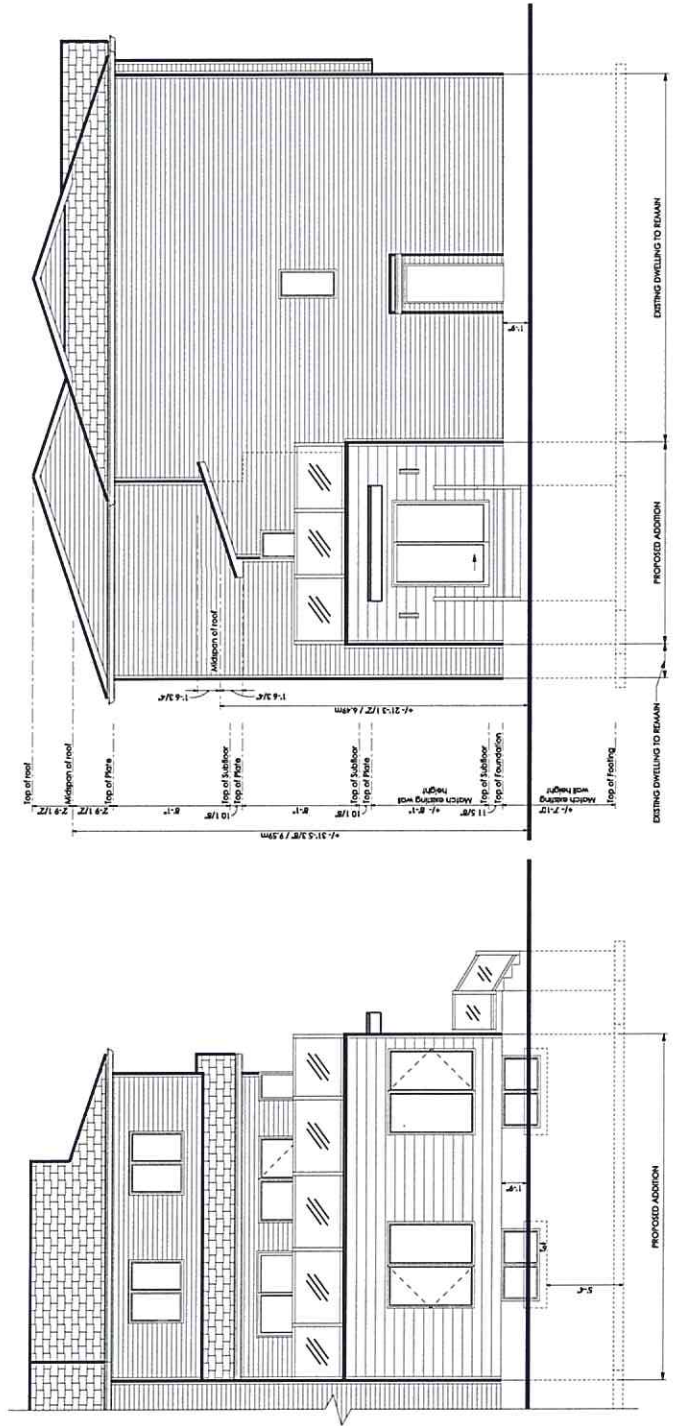

LEFT ELEVATION  
 SCALE: 1/8" = 1'-0"

REAR ELEVATION  
 SCALE: 1/8" = 1'-0"

3	REVISED FOR DECISION	11/07/2020
2	REVISED FOR PRELIMINARY	04/07/2020
1	ISSUED FOR PERMIT	04/07/2020
0	DATE	

PROJECT NAME: RENOVATION & ADDITION FOR LAI HOANG  
 PROJECT ADDRESS: 841 BIRNIGH PRIVATE DRIVE, OAKLAND, CALIFORNIA  
 DRAWING NO. 2020-017  
 DRAWN BY: N. SAJJAD  
 SCALE: A400

