


PART 7
PART OF LOT 14 & 15
REGISTERED PLAN 217
CITY OF OTTAWA



LEGEND:

	EXISTING BUILDING
	PROPOSED ADDITION
	GREEN (GRASS)
	SOFTWALE CONCRETE OR INTERLOCK
	ASPHALT PAVEMENT

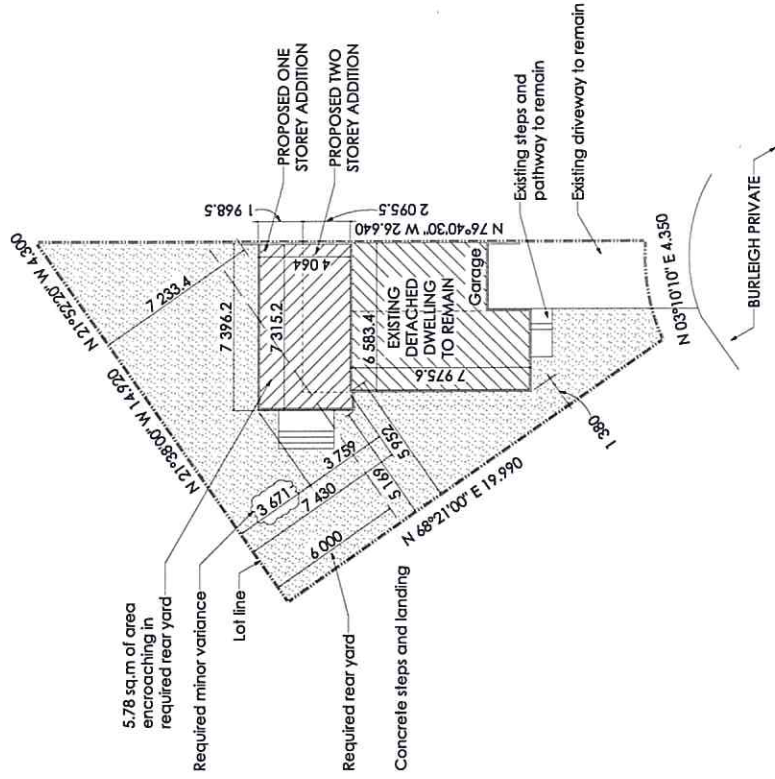

SITE PLAN
Scale: 1 :200

2	ISSUED FOR DECISION	1/11/2020
1	ISSUED FOR PRELIMINARY APPROVAL	11/11/2019
01	PROPOSED	
PROJECT NAME PROPOSED RENOVATION & ADDITION FOR LAI HOANG		
PROJECT ADDRESS 541 BURLEIGH PRIVATE, OTTAWA, ONTARIO		
DRAWING SITE PLAN		
PROJECT NO.	2020-013	DRAWING NO.
DESIGNER	ALSAVAGE	A100