

CLADDING LEGEND:

- A1 MASONRY
COLOUR AND FINISH TO MATCH FLECK HOUSE
- B1 BRICK
COLOUR AND FINISH TO MATCH FLECK HOUSE
- C1 FIBRE CEMENT PANEL
COLOUR: DARK GREY
- D1 PRECAST PANEL TYPE A
COLOUR: DARK GREY
- D2 PRECAST PANEL TYPE B
COLOUR: LIGHT GREY
- E1 ARCHITECTURAL CONCRETE
- F1 STEEL AND CLEAR GLASS GUARD
- F2 STEEL AND FRITTED GLASS GUARD
- G1 ACOUSTICAL LOUVER SCREEN
COLOUR: DARK GREY

GENERAL ARCHITECTURAL NOTES:

1. This drawing is the property of the Architect and may not be reproduced or used without the expressed consent of the Architect.
2. Drawings are not to be scaled. The Contractor is responsible for checking and verifying all levels and dimensions and shall report all discrepancies to the Architect and obtain clarification prior to commencing work.
3. Upon notice in writing, the Architect will provide written graphic clarification or supplementary information regarding the intent of the Contract Documents.
4. The Architectural drawings are to be read in conjunction with all other Contract Documents including Project Manuals and the Structural, Mechanical and Electrical Drawings.
5. Positions of exposed or finished Mechanical or Electrical devices, fittings and fixtures are indicated on the Architectural Drawings. Locations shown on the Architectural Drawings shall govern over Mechanical and Electrical Drawings. Mechanical and Electrical items not clearly located will be located as directed by the Architect.
6. These documents are not to be used for construction unless specifically noted for such purpose.



1 SOUTH ELEVATION
A201 SCALE: 1 : 100

ISSUE RECORD

14 ISSUED FOR HERITAGE PERMIT	2020-11-19
13 ISSUED FOR COORDINATION	2020-11-13
11 RE-ISSUED FOR SITE PLAN CONTROL	2020-07-31
10 ISSUED FOR COORDINATION	2020-07-29
6 ISSUED FOR SITE PLAN CONTROL	2019-12-09



project1 studio
Project1 Studio Incorporated
613.884.9339 | mail@project1studio.ca

593 LAURIER
593 LAURIER AVE.
OTTAWA, ON

PROJ	SCALE	DRAWN	REVIEWED
1908	NOTED	LB	RMK

SOUTH ELEVATION


A201

CLADDING LEGEND:

- A1 MASONRY
COLOUR AND FINISH TO MATCH FLECK HOUSE
- B1 BRICK
COLOUR AND FINISH TO MATCH FLECK HOUSE
- C1 FIBRE CEMENT PANEL
COLOUR: DARK GREY
- D1 PRECAST PANEL TYPE A
COLOUR: DARK GREY
- D2 PRECAST PANEL TYPE B
COLOUR: LIGHT GREY
- E1 ARCHITECTURAL CONCRETE
- F1 STEEL AND CLEAR GLASS GUARD
- F2 STEEL AND FRITTED GLASS GUARD
- G1 ACOUSTICAL LOUVER SCREEN
COLOUR: DARK GREY

GENERAL ARCHITECTURAL NOTES:

1. This drawing is the property of the Architect and may not be reproduced or used without the expressed consent of the Architect.
2. Drawings are not to be scaled. The Contractor is responsible for checking and verifying all levels and dimensions and shall report all discrepancies to the Architect and obtain clarification prior to commencing work.
3. Upon notice in writing, the Architect will provide written/graphic clarification or supplementary information regarding the intent of the Contract Documents.
4. The Architectural drawings are to be read in conjunction with all other Contract Documents including Project Manuals and the Structural, Mechanical and Electrical Drawings.
5. Positions of exposed or finished Mechanical or Electrical devices, fittings and fixtures are indicated on the Architectural Drawings. Locations shown on the Architectural Drawings shall govern over Mechanical and Electrical Drawings. Mechanical and Electrical items not clearly located will be located as directed by the Architect.
6. These documents are not to be used for construction unless specifically noted for such purpose.

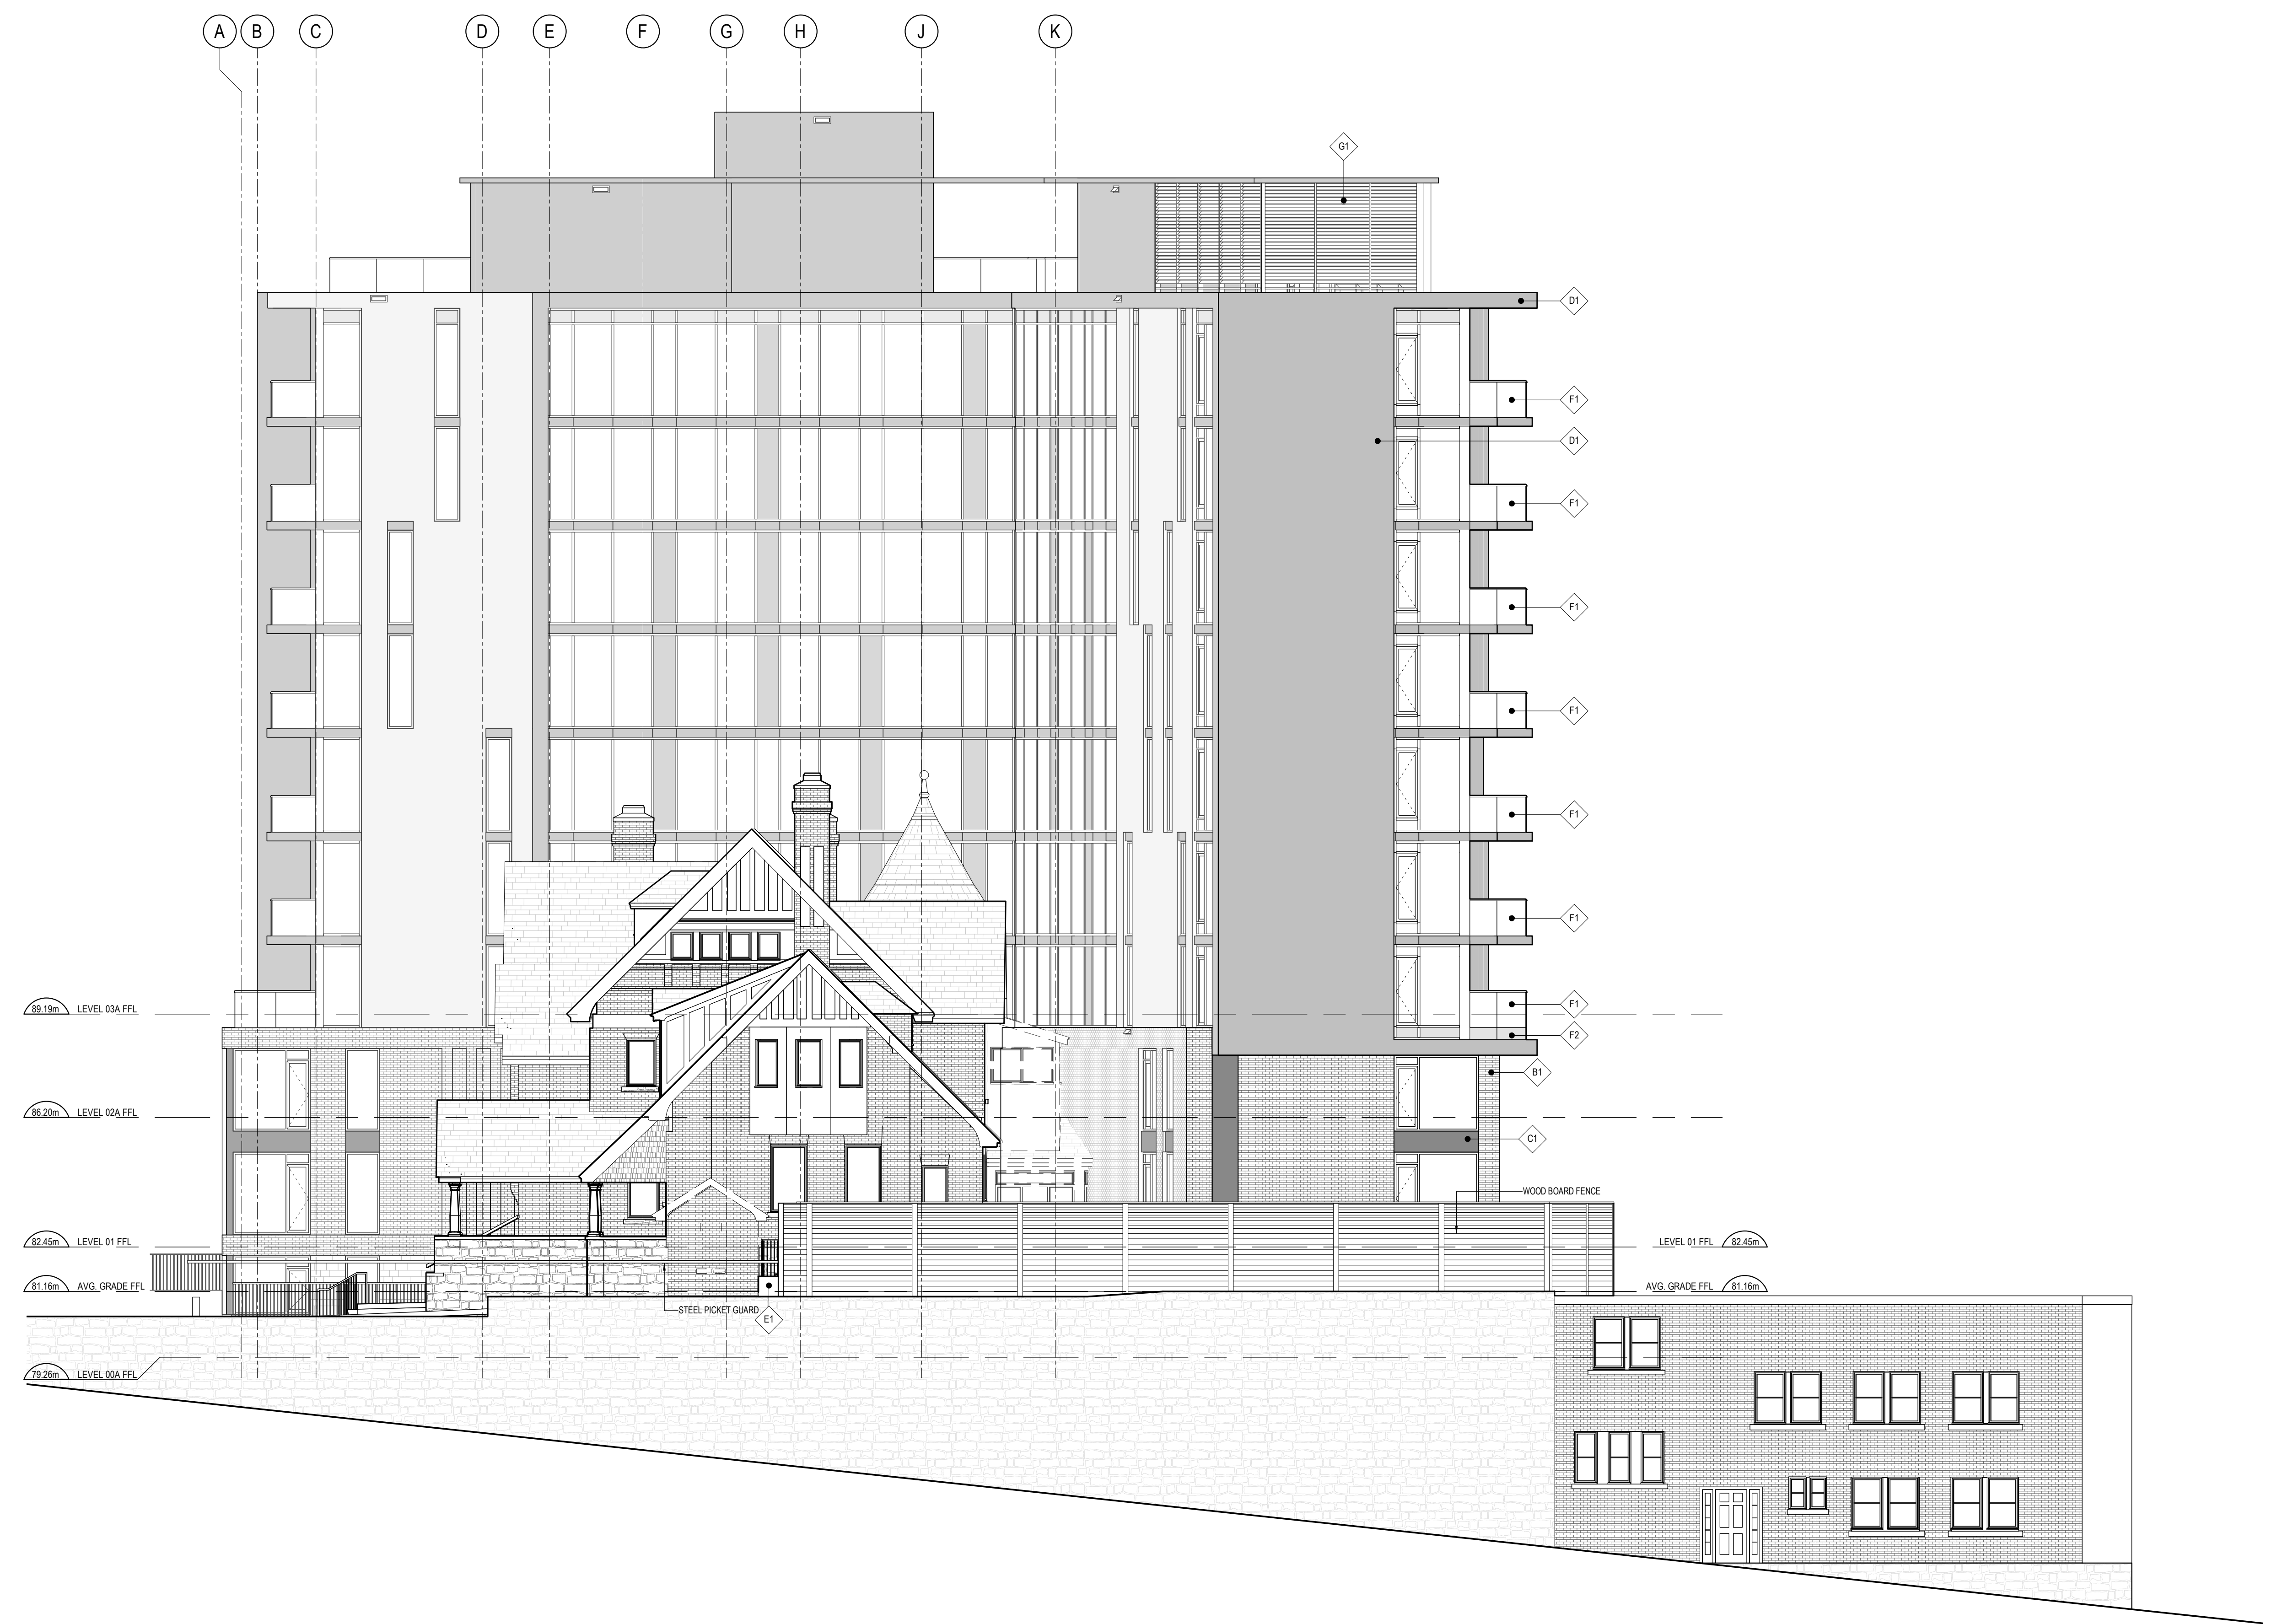

ISSUE	DATE
14 ISSUED FOR HERITAGE PERMIT	2020-11-19
13 ISSUED FOR COORDINATION	2020-11-13
11 RE-ISSUED FOR SITE PLAN CONTROL	2020-07-31
10 ISSUED FOR COORDINATION	2020-07-29
6 ISSUED FOR SITE PLAN CONTROL	2019-12-09

ISSUE RECORD



project1 studio

Project1 Studio Incorporated
613.884.9339 | mail@project1studio.ca

593 LAURIER
593 LAURIER AVE.
OTTAWA, ON

PROJ	SCALE	DRAWN	REVIEWED
1908	NOTED	LB	RMK

EAST ELEVATION

A202

CLADDING LEGEND:

- A1 MASONRY
COLOUR AND FINISH TO MATCH FLECK HOUSE
- B1 BRICK
COLOUR AND FINISH TO MATCH FLECK HOUSE
- C1 FIBRE CEMENT PANEL
COLOUR: DARK GREY
- D1 PRECAST PANEL TYPE A
COLOUR: DARK GREY
- D2 PRECAST PANEL TYPE B
COLOUR: LIGHT GREY
- E1 ARCHITECTURAL CONCRETE
- F1 STEEL AND CLEAR GLASS GUARD
- F2 STEEL AND FRITTED GLASS GUARD
- G1 ACOUSTICAL LOUVER SCREEN
COLOUR: DARK GREY

GENERAL ARCHITECTURAL NOTES:

1. This drawing is the property of the Architect and may not be reproduced or used without the expressed consent of the Architect.
2. Drawings are not to be scaled. The Contractor is responsible for checking and verifying all levels and dimensions and shall report all discrepancies to the Architect and obtain clarification prior to commencing work.
3. Upon notice in writing, the Architect will provide written clarification or supplementary information regarding the intent of the Contract Documents.
4. The Architectural drawings are to be read in conjunction with all other Contract Documents including Project Manuals and the Structural, Mechanical and Electrical Drawings.
5. Positions of exposed or finished Mechanical or Electrical devices, fittings and fixtures are indicated on the Architectural Drawings. Locations shown on the Architectural Drawings shall govern over Mechanical and Electrical Drawings. Mechanical and Electrical items not clearly located will be located as directed by the Architect.
6. These documents are not to be used for construction unless specifically noted for such purpose.



1 NORTH ELEVATION
A203 SCALE: 1 : 100

ISSUE RECORD

14 ISSUED FOR HERITAGE PERMIT	2020-11-19
13 ISSUED FOR COORDINATION	2020-11-13
11 RE-ISSUED FOR SITE PLAN CONTROL	2020-07-31
10 ISSUED FOR COORDINATION	2020-07-29
6 ISSUED FOR SITE PLAN CONTROL	2019-12-09



project1 studio
Project1 Studio Incorporated
[613.884.9339 | email@project1studio.ca]

593 LAURIER
593 LAURIER AVE.
OTTAWA, ON

PROJ	SCALE	DRAWN	REVIEWED
1908	1 : 100	LB	RMK

NORTH ELEVATION


A203

CLADDING LEGEND:

- A1 MASONRY
COLOUR AND FINISH TO MATCH FLECK HOUSE
- B1 BRICK
COLOUR AND FINISH TO MATCH FLECK HOUSE
- C1 FIBRE CEMENT PANEL
COLOUR: DARK GREY
- D1 PRECAST PANEL TYPE A
COLOUR: DARK GREY
- D2 PRECAST PANEL TYPE B
COLOUR: LIGHT GREY
- E1 ARCHITECTURAL CONCRETE
- F1 STEEL AND CLEAR GLASS GUARD
- F2 STEEL AND FRITTED GLASS GUARD
- G1 ACOUSTICAL LOUVER SCREEN
COLOUR: DARK GREY

GENERAL ARCHITECTURAL NOTES:

1. This drawing is the property of the Architect and may not be reproduced or used without the expressed consent of the Architect.
2. Drawings are not to be scaled. The Contractor is responsible for checking and verifying all levels and dimensions and shall report all discrepancies to the Architect and obtain clarification prior to commencing work.
3. Upon notice in writing, the Architect will provide written graphic clarification or supplementary information regarding the intent of the Contract Documents.
4. The Architectural drawings are to be read in conjunction with all other Contract Documents including Project Manuals and the Structural, Mechanical and Electrical Drawings.
5. Positions of exposed or finished Mechanical or Electrical devices, fittings and fixtures are indicated on the Architectural Drawings. Locations shown on the Architectural Drawings shall govern over Mechanical and Electrical Drawings. Mechanical and Electrical items not clearly located will be located as directed by the Architect.
6. These documents are not to be used for construction unless specifically noted for such purpose.

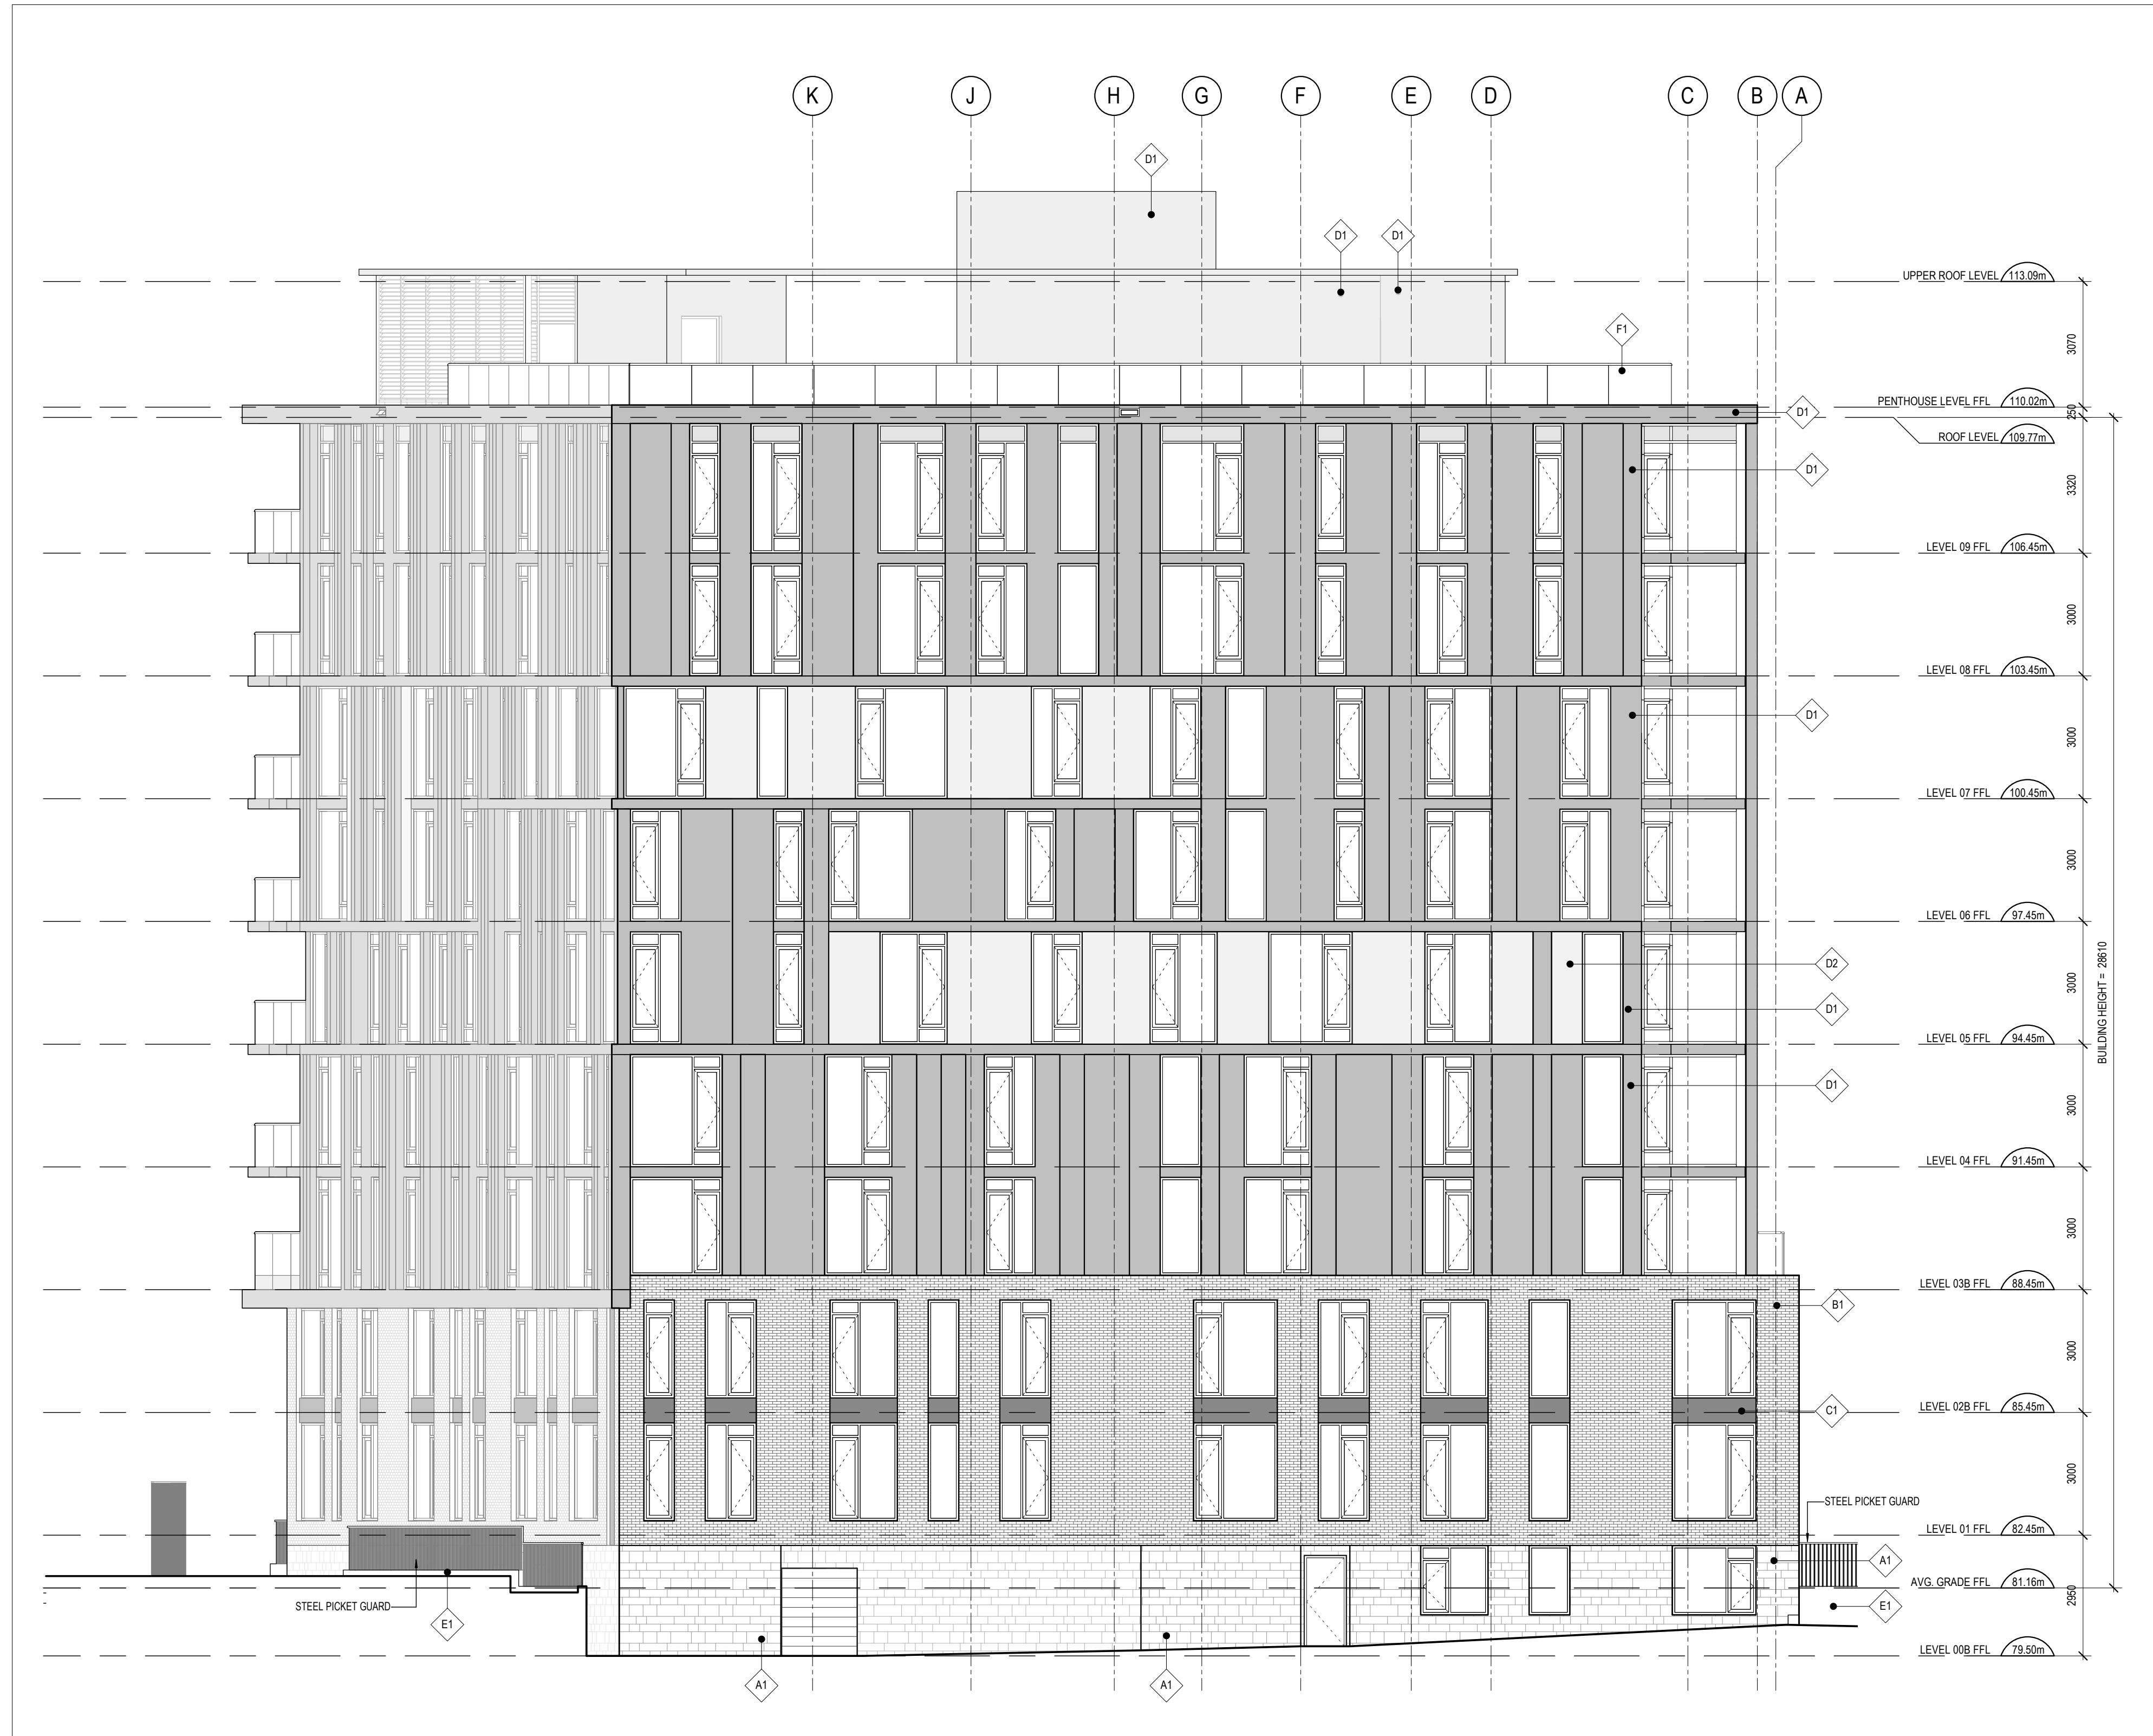

ISSUE RECORD

14 ISSUED FOR HERITAGE PERMIT	2020-11-19
13 ISSUED FOR COORDINATION	2020-11-13
11 RE-ISSUED FOR SITE PLAN CONTROL	2020-07-31
10 ISSUED FOR COORDINATION	2020-07-29



project1 studio
Project1 Studio Incorporated
[613.884.9339 | mail@project1studio.ca]

593 LAURIER
593 LAURIER AVE.
OTTAWA, ON

PROJ	SCALE	DRAWN	REVIEWED
1908	1 : 100	LB	RMK

WEST ELEVATION

A204

1 WEST ELEVATION
A204 SCALE: 1 : 100