




FRONT ELEVATION

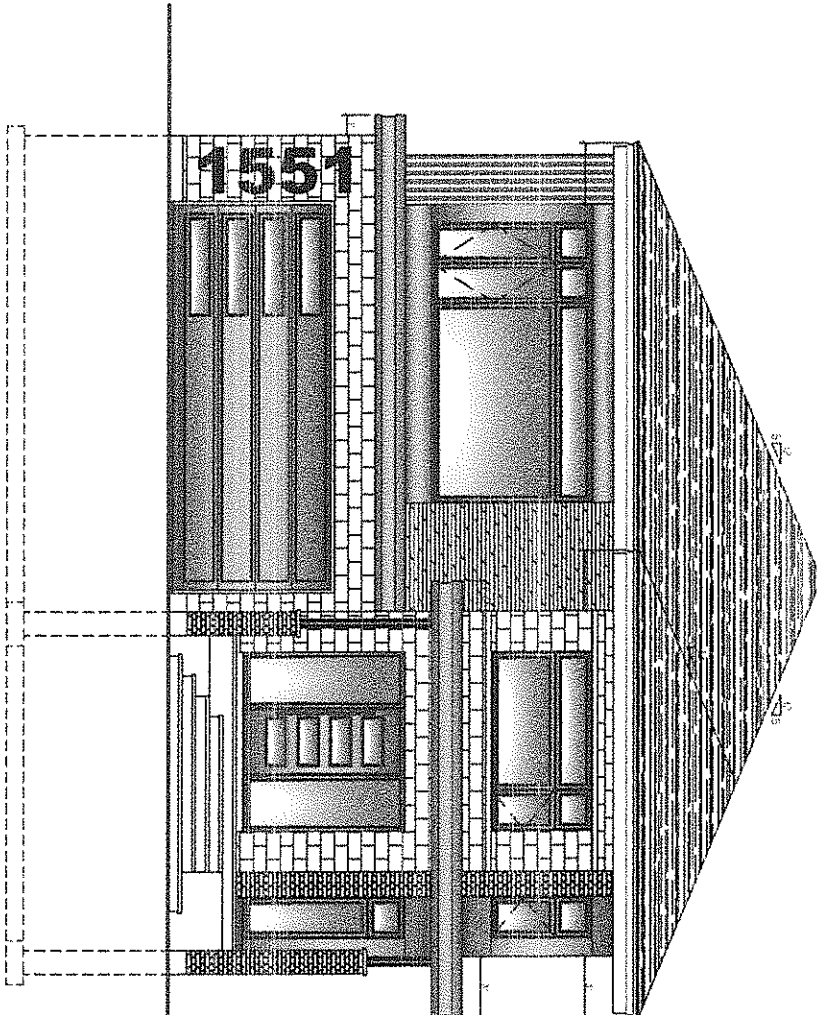


SECOND FLOOR TOP PLATE
SECOND FLOOR SILLING
GROUND FLOOR TOP PLATE
SECOND FLOOR SILLING
TOP OF FOUNDATION WALL

Scale 1: 100
0 2.5 5 7.5 10 meters

REAR ELEVATION

 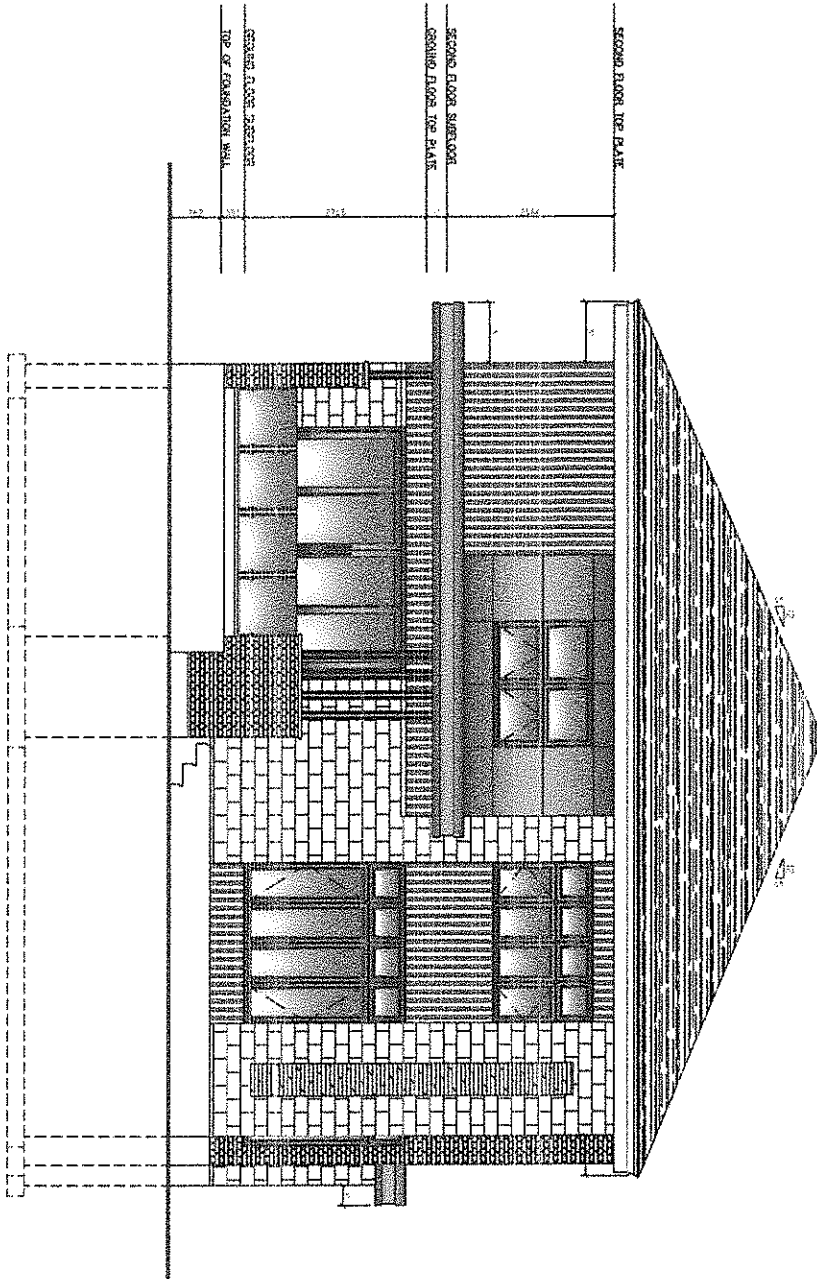


RIGHT SIDE ELEVATION

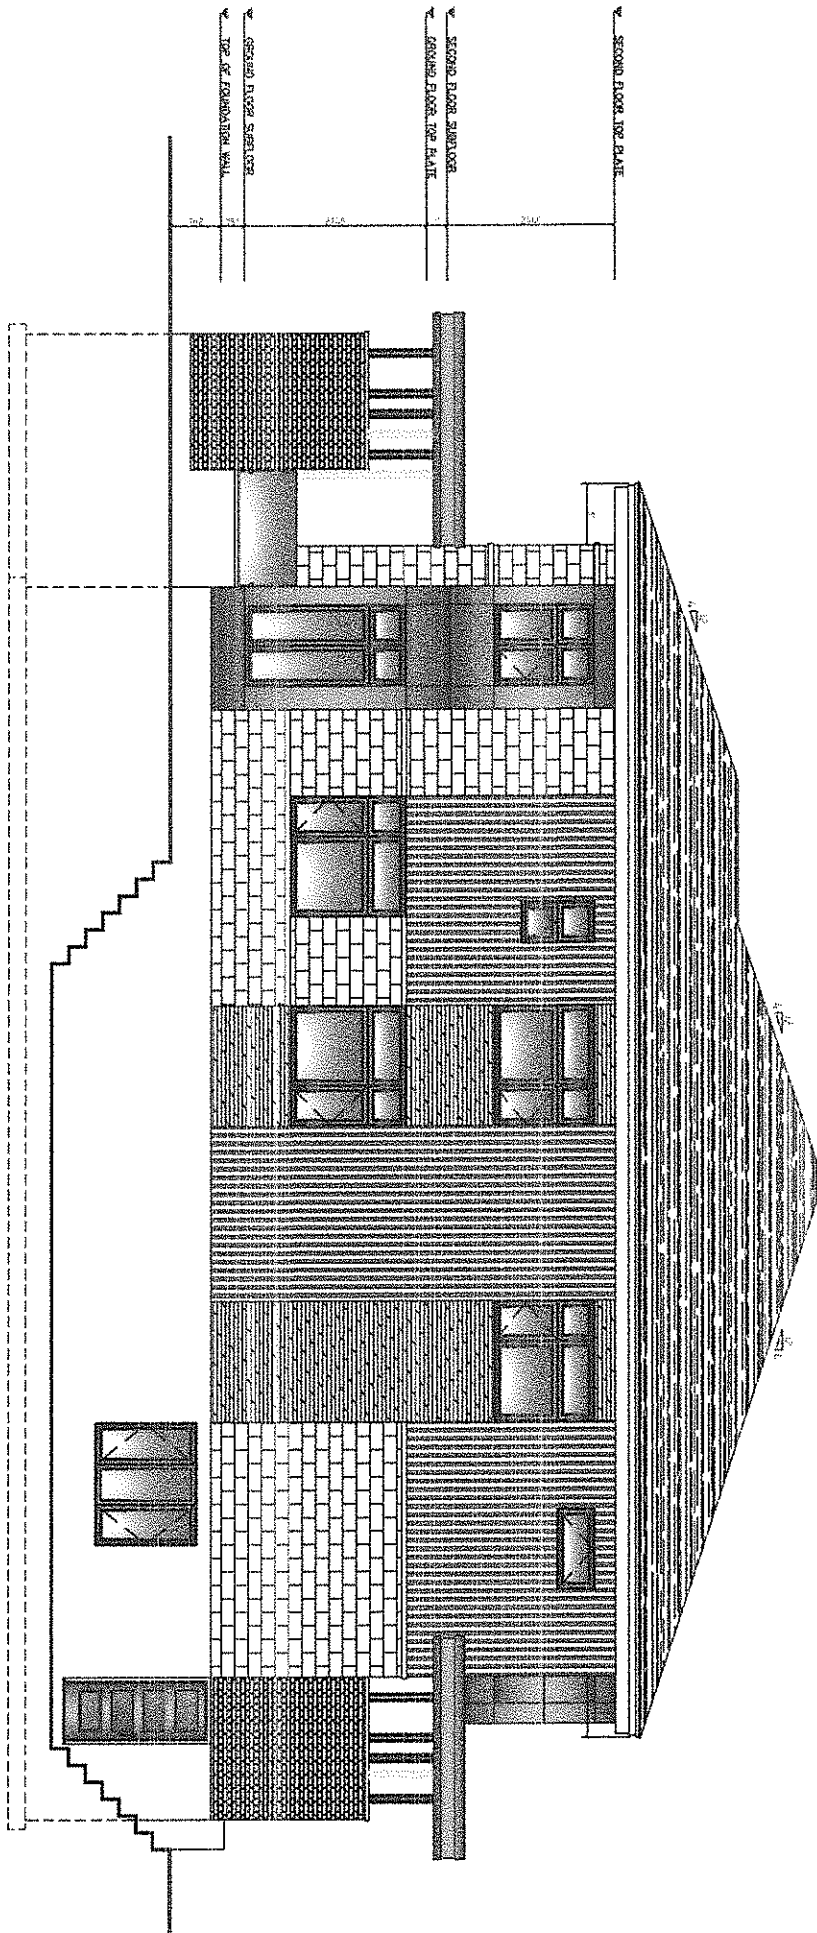


Scale 1:100
0 2.5 5 7.5 10 metres


RIGHT SIDE ELEVATION

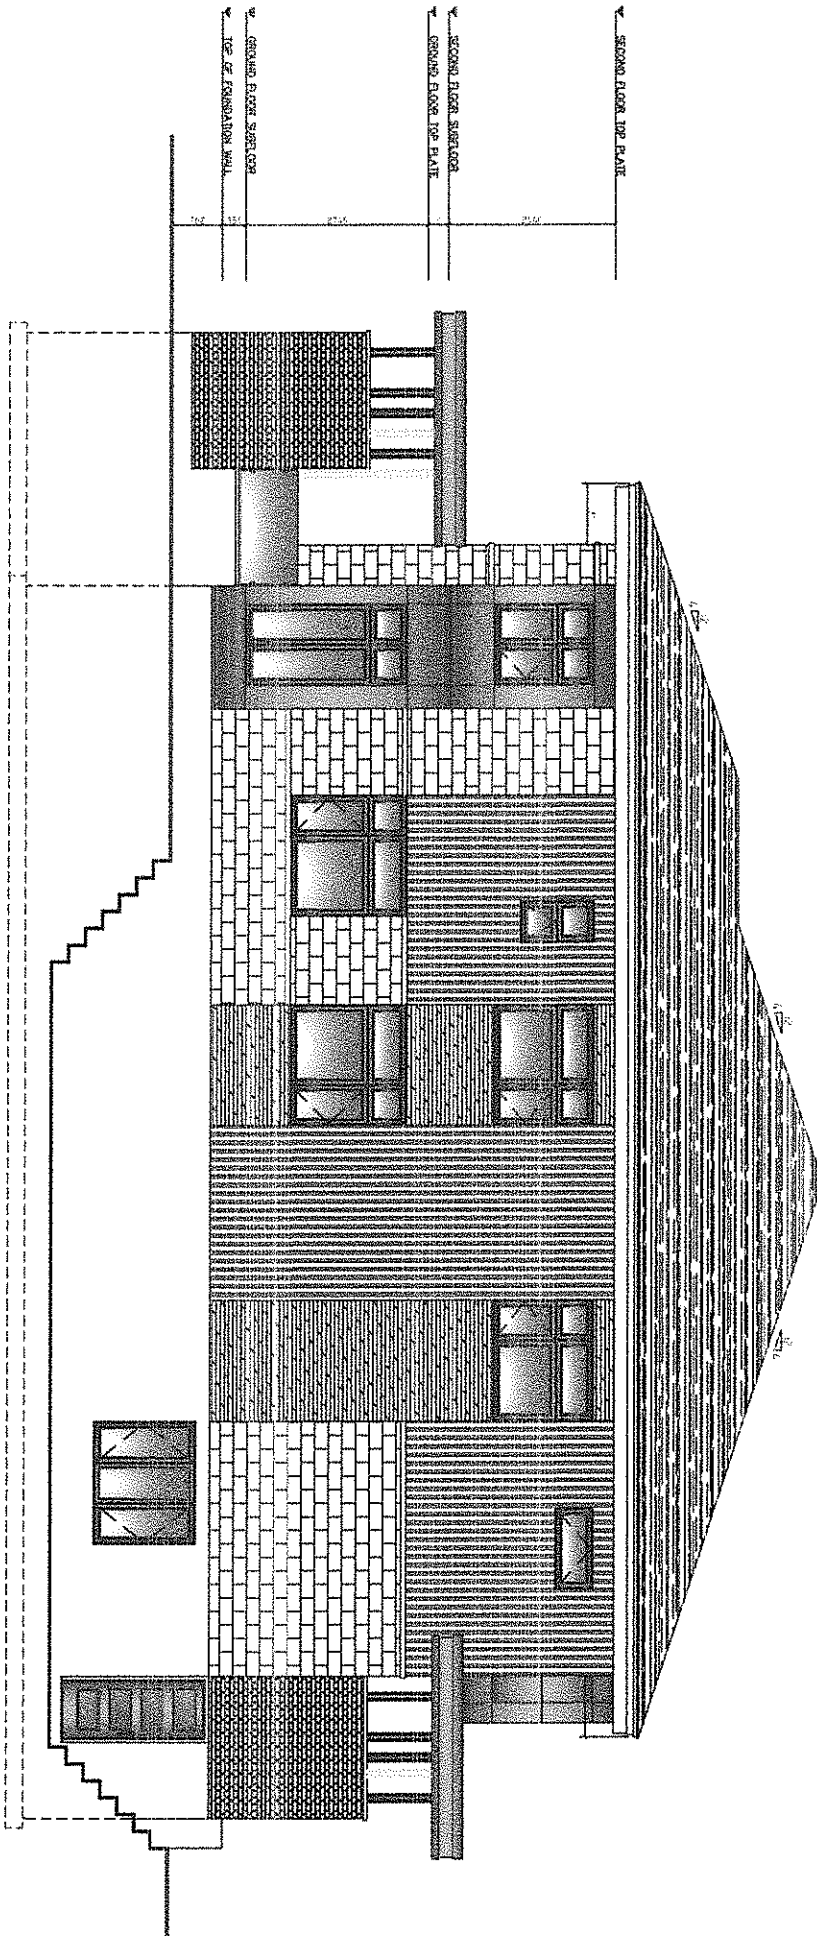


LEFT SIDE ELEVATION

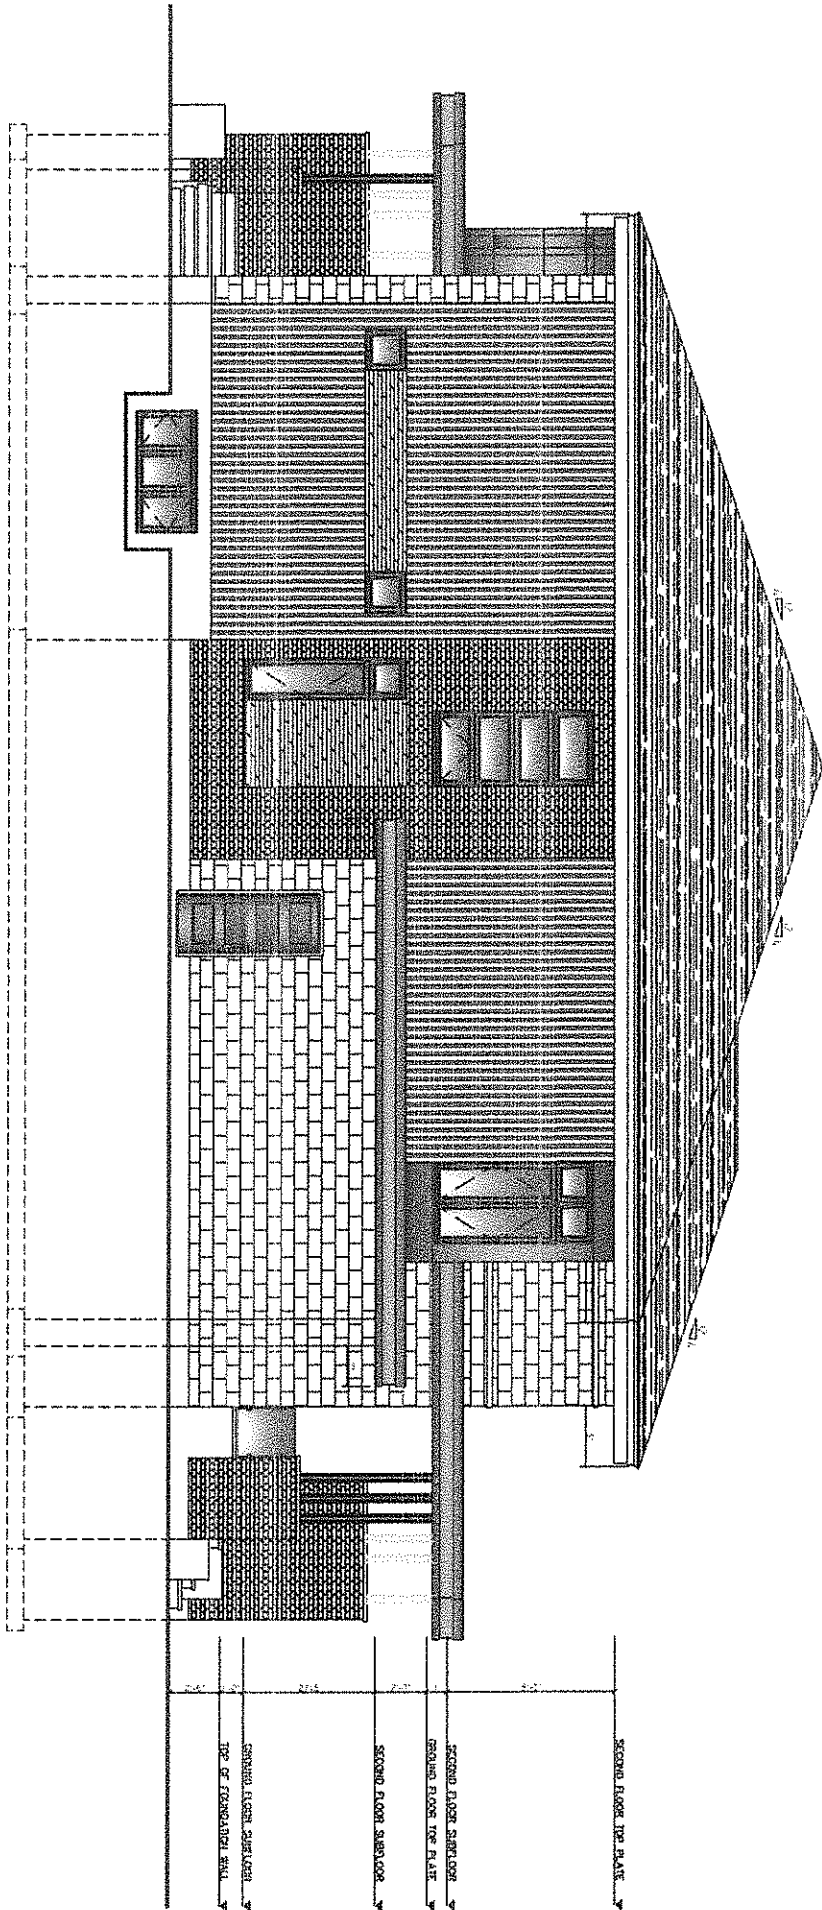


Scale 1: 100
0 2.5 5 7.5 10 meters

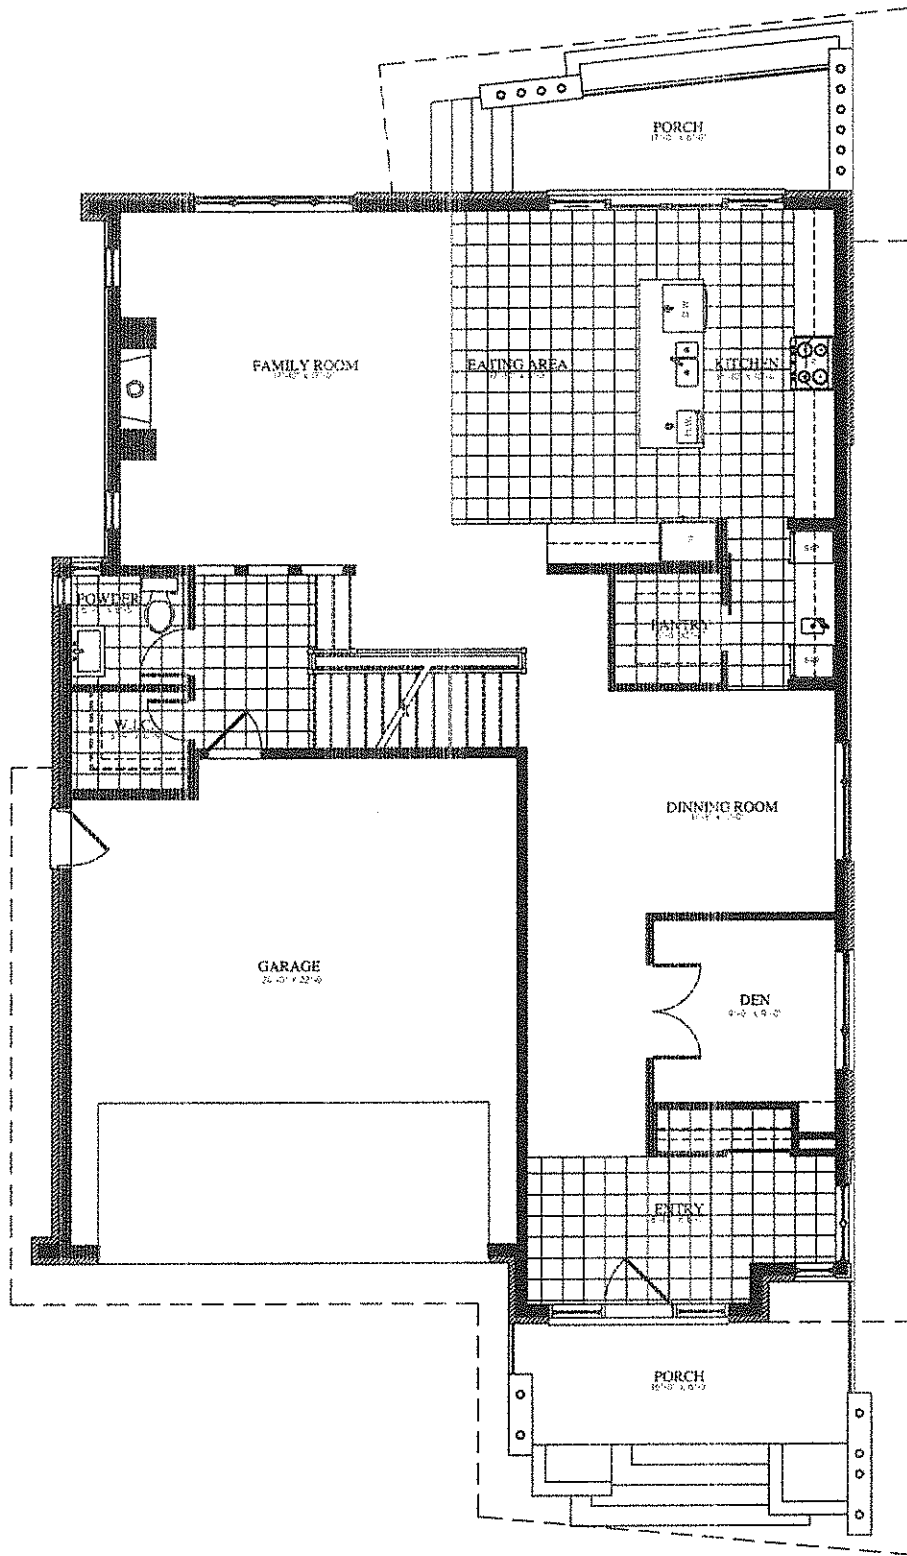

GROUND FLOOR PARTITION PLAN

 

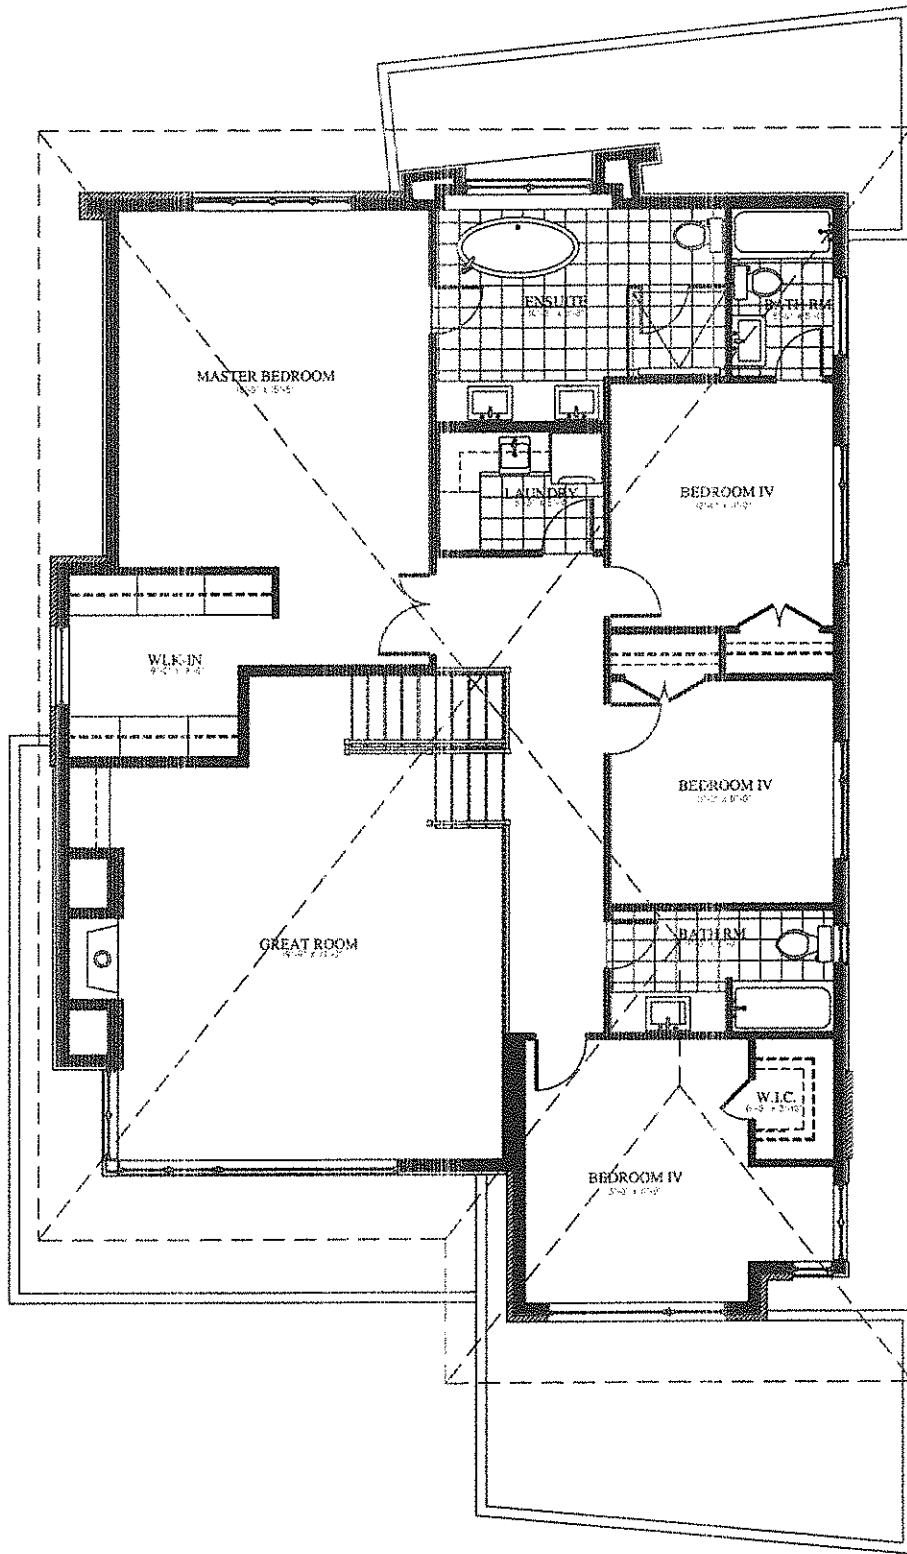

SECOND FLOOR PARTITION PLAN

