


Committee of Adjustment  
 FEB 05 2021  
 City of Ottawa

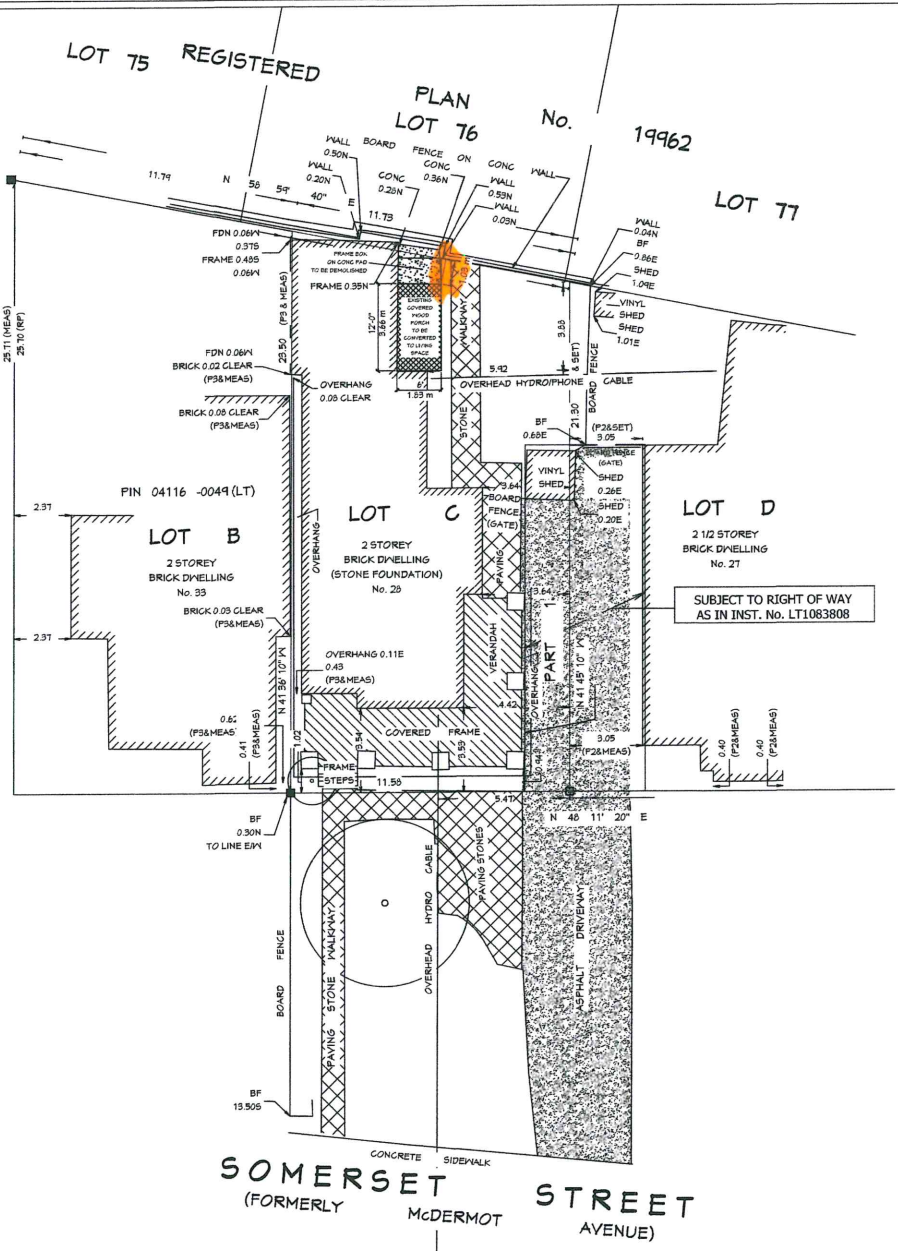

SITE PLAN  
 SCALE : 1:200

THE UNDERSIGNED HAS REVIEWED AND UNDERTAKEN THE RESPONSIBILITIES FOR THIS DESIGN, AND HAS THE QUALIFICATIONS AND MEETS THE REQUIREMENTS SET OUT IN THE ONTARIO BUILDING CODE

BRENT KELLY DESIGN SERVICES  
 FIRM B.C.I.N. 104298  
 INDIVIDUAL B.C.I.N. 38182

*Brent Kelly*

SHEET TITLE: <b>SITE PLAN</b>	
PROJECT DESCRIPTION: <b>29 SOMERSET</b>	
BRENT KELLY DESIGN SERVICES <small>DRAFTING / DISCREPANT / DESIGN</small>	
DATE: <b>4/16/2020</b>	
SCALE: <b>AS INDICATED</b>	
SHEET: <b>A-1</b>	