


MANN AVENUE

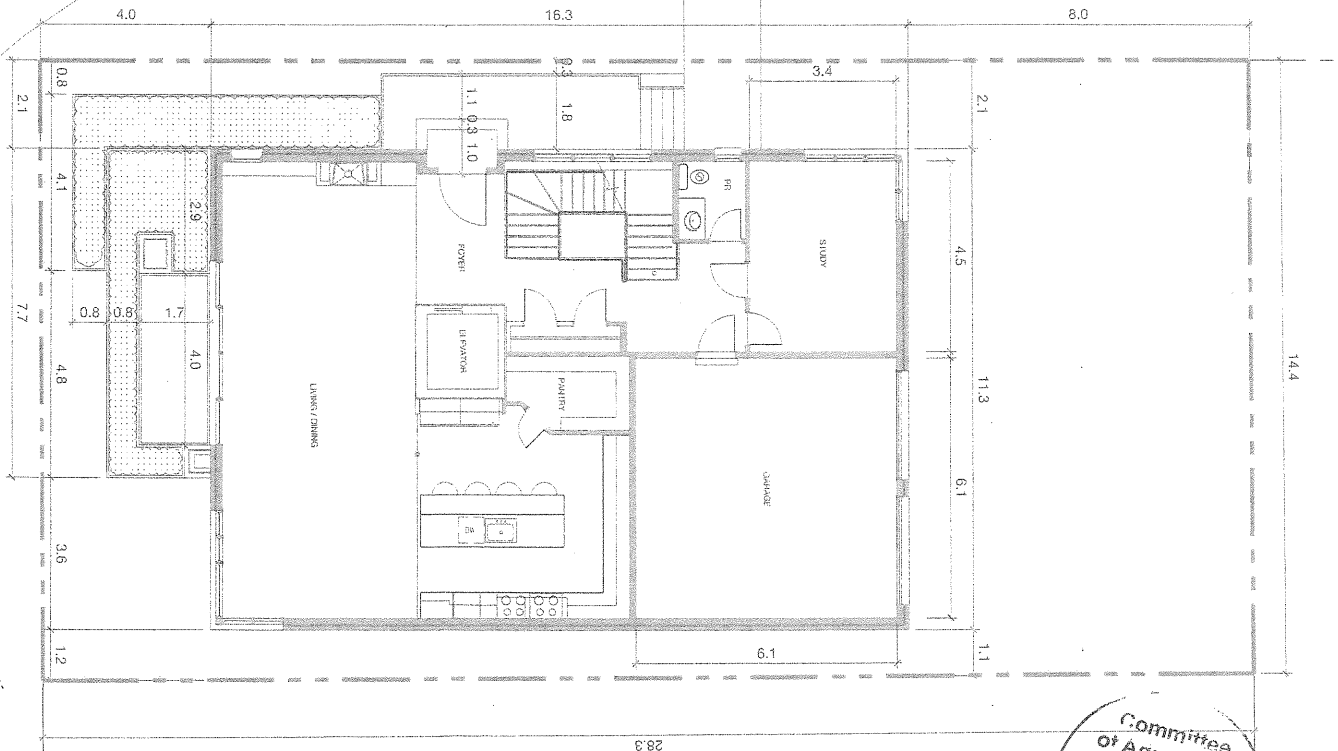

RANGE ROAD

250 RANGE ROAD

SITE PLAN





PHOENIX HOMES

No	Description	Date	By
1	Issue 1	2019.03.25	
2			
3			

MARCH 2019	1
1:50	
1	
7	

Committee of Adjustment
MAY 15 2019
City of Ottawa

Committee
of Adjustment
MAY 27 2019
City of Ottawa

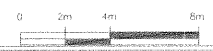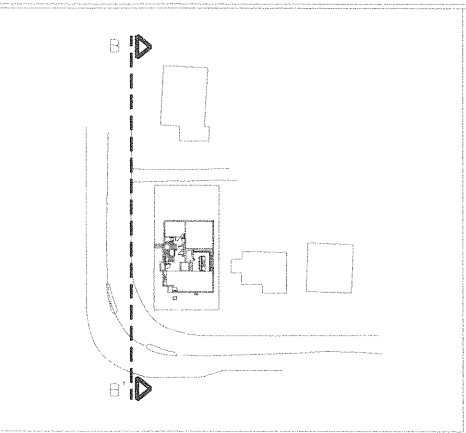

NOTES

LEGEND

REV. 001 ISSUED FOR APPROVAL
DATE: 2019.05.27
DO NOT SCALE THIS DRAWING. READ DIMENSIONS ONLY



PROJECT
250 RANGE ROAD
OTTAWA, ONTARIO

DRAWING NAME
STREET ELEVATION
A-A

DRAWN BY	DATE
SCALE 1:100	DRAWING NO
JOB NO.	P4

