



**SITE PLAN**

Scale 1:150




NOTES:  
DISTANCES AND COORDINATES SHOWN ON THIS PLAN  
ARE IN METRES AND CAN BE CONVERTED TO FEET BY  
DIVIDING BY 0.3048.



Committee of Adjustment  
**FEB 12 2020**  
 City of Ottawa

LENESTER AVENUE  
 REGISTERED PLAN 290559

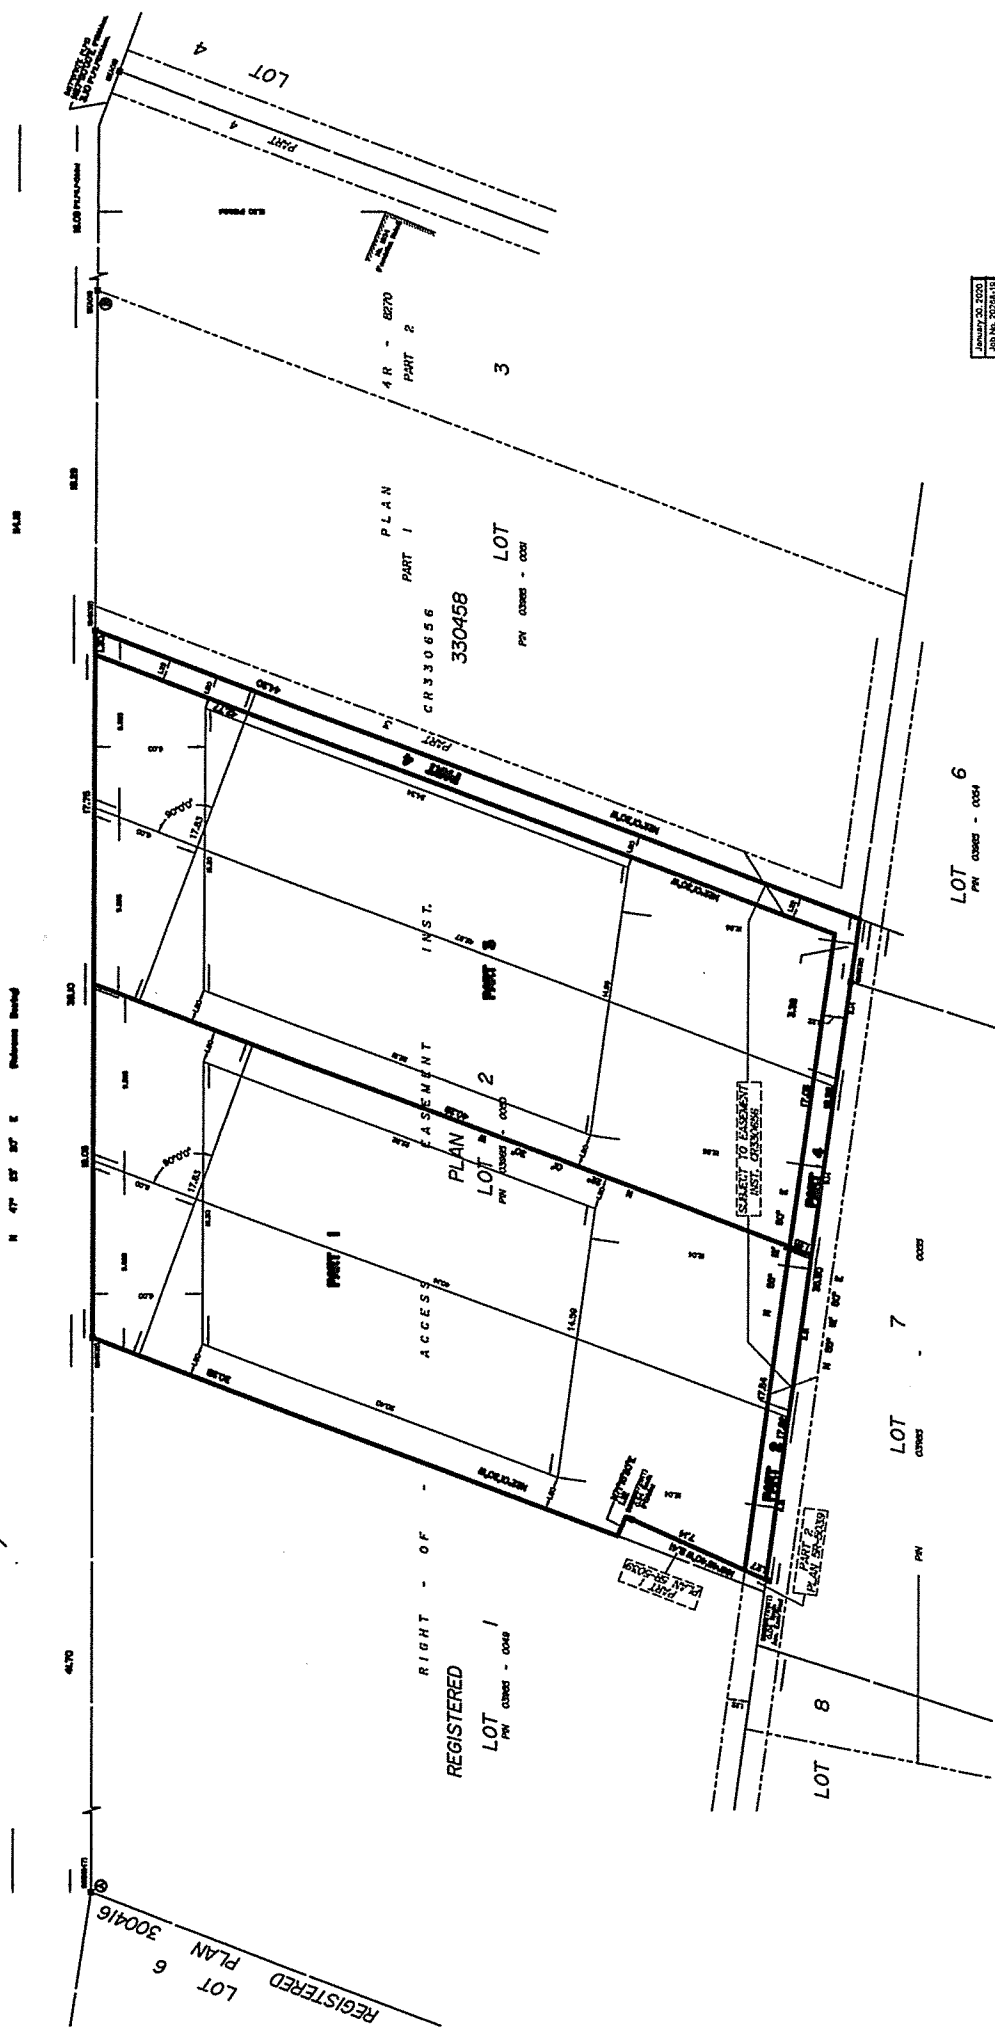

JANUARY 20, 2020  
 JOB NO. 20208-15

REGISTERED PLAN 300416  
 LOT 6

RIGHT - OF -  
 REGISTERED  
 LOT  
 PW CODES - 0046

LOT 6  
 PW CODES - 0054

LOT 7  
 CODES

LOT 8

PLAN PART 1  
 CR330856  
 330458  
 PW CODES - 0001

4R - 2270  
 PART 2

LOT 4

LOT 3

INST.

PLAN PART 2  
 LOT 2  
 PW CODES - 0001

EASEMENT

ACCESS

SAFETY TO PASSBY  
 INST. CROSSING

REGISTERED PLAN 300416  
 PART 1

REGISTERED PLAN 300416  
 PART 2

REGISTERED PLAN 300416  
 PART 3

REGISTERED PLAN 300416  
 PART 4

REGISTERED PLAN 300416  
 PART 5