


66 Stewart St.

SURVEY INFORMATION FROM:
CITY OF OTTAWA GEO

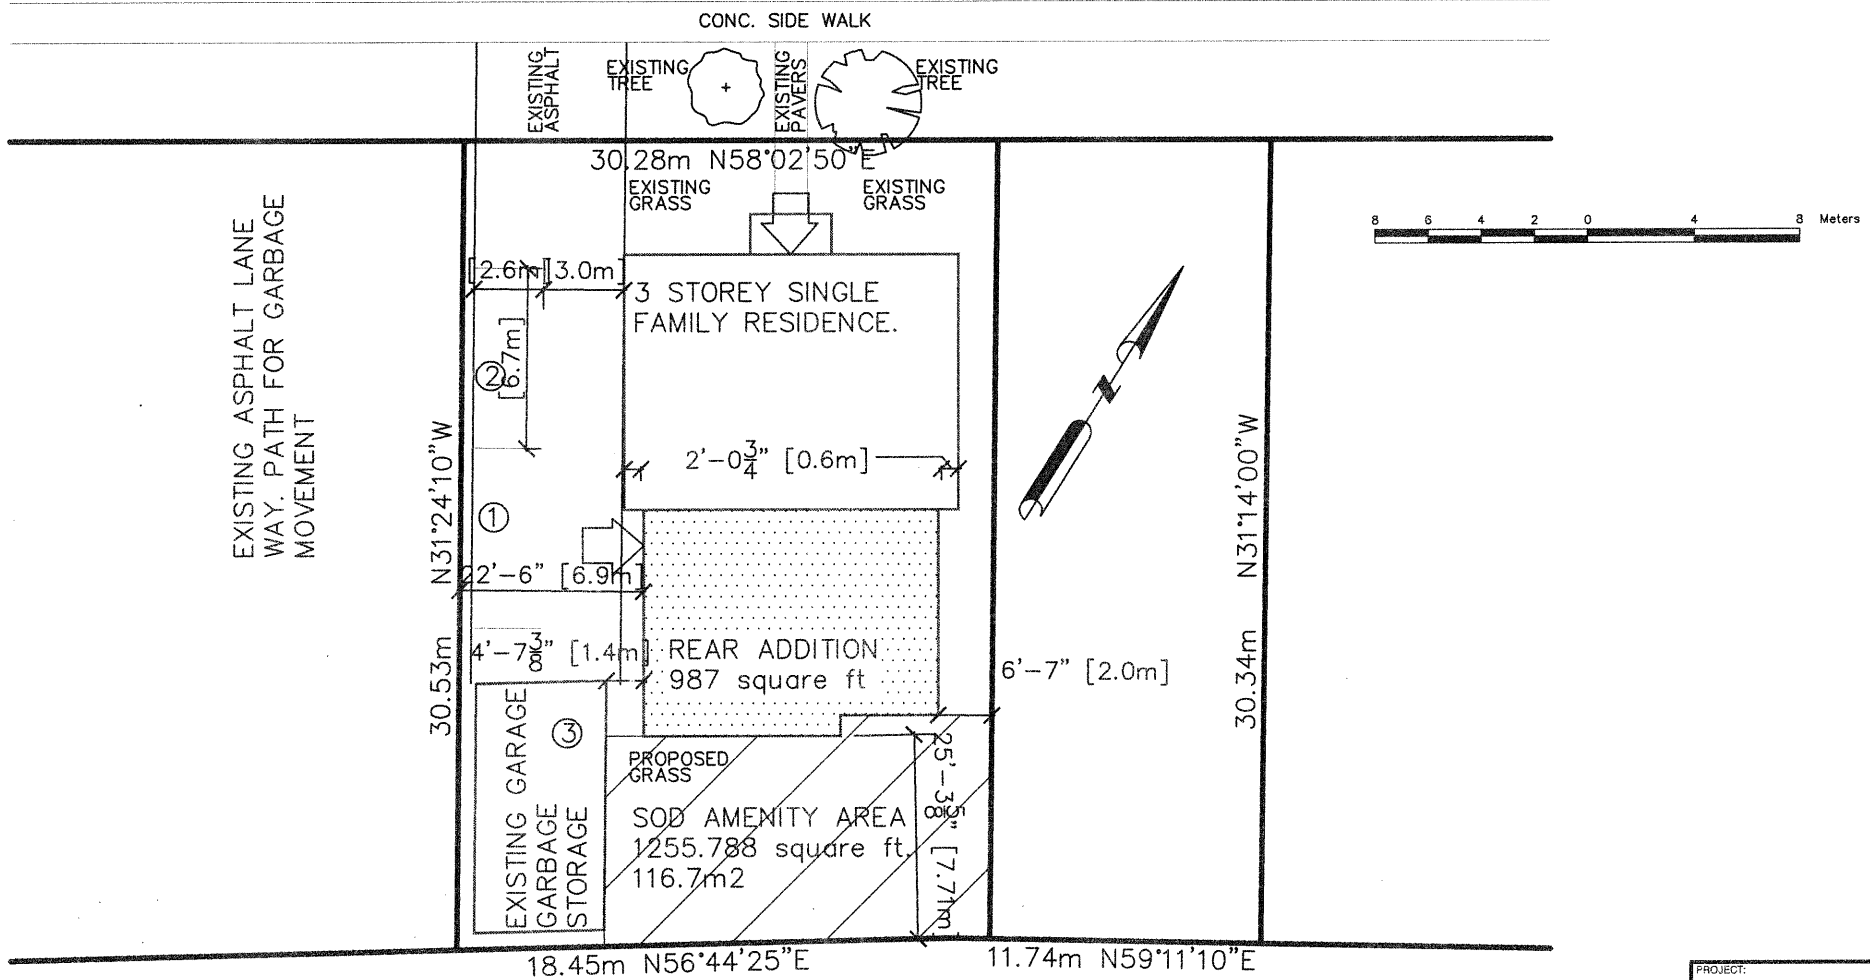

⊕ PROPOSED PARKING SPACE

PROJECT:	1915
LOT#:	
STREET:	66 Stewart St.
CONTACT:	MARY COLAIACOVO
TITLE	
SITE PLAN	
ACAD FILE:	SCALE:
1915-Colaiacovo-66 Stewart.DWG	1/8"=1'-0"
DATE:	DRG.
Colaiacovo RESIDENCE	S1