


EXISTING UTILITIES SHOWN ON THIS PLAN ARE IN METERS AND CAN BE CONVERTED TO FEET BY DIVIDING BY 0.3048

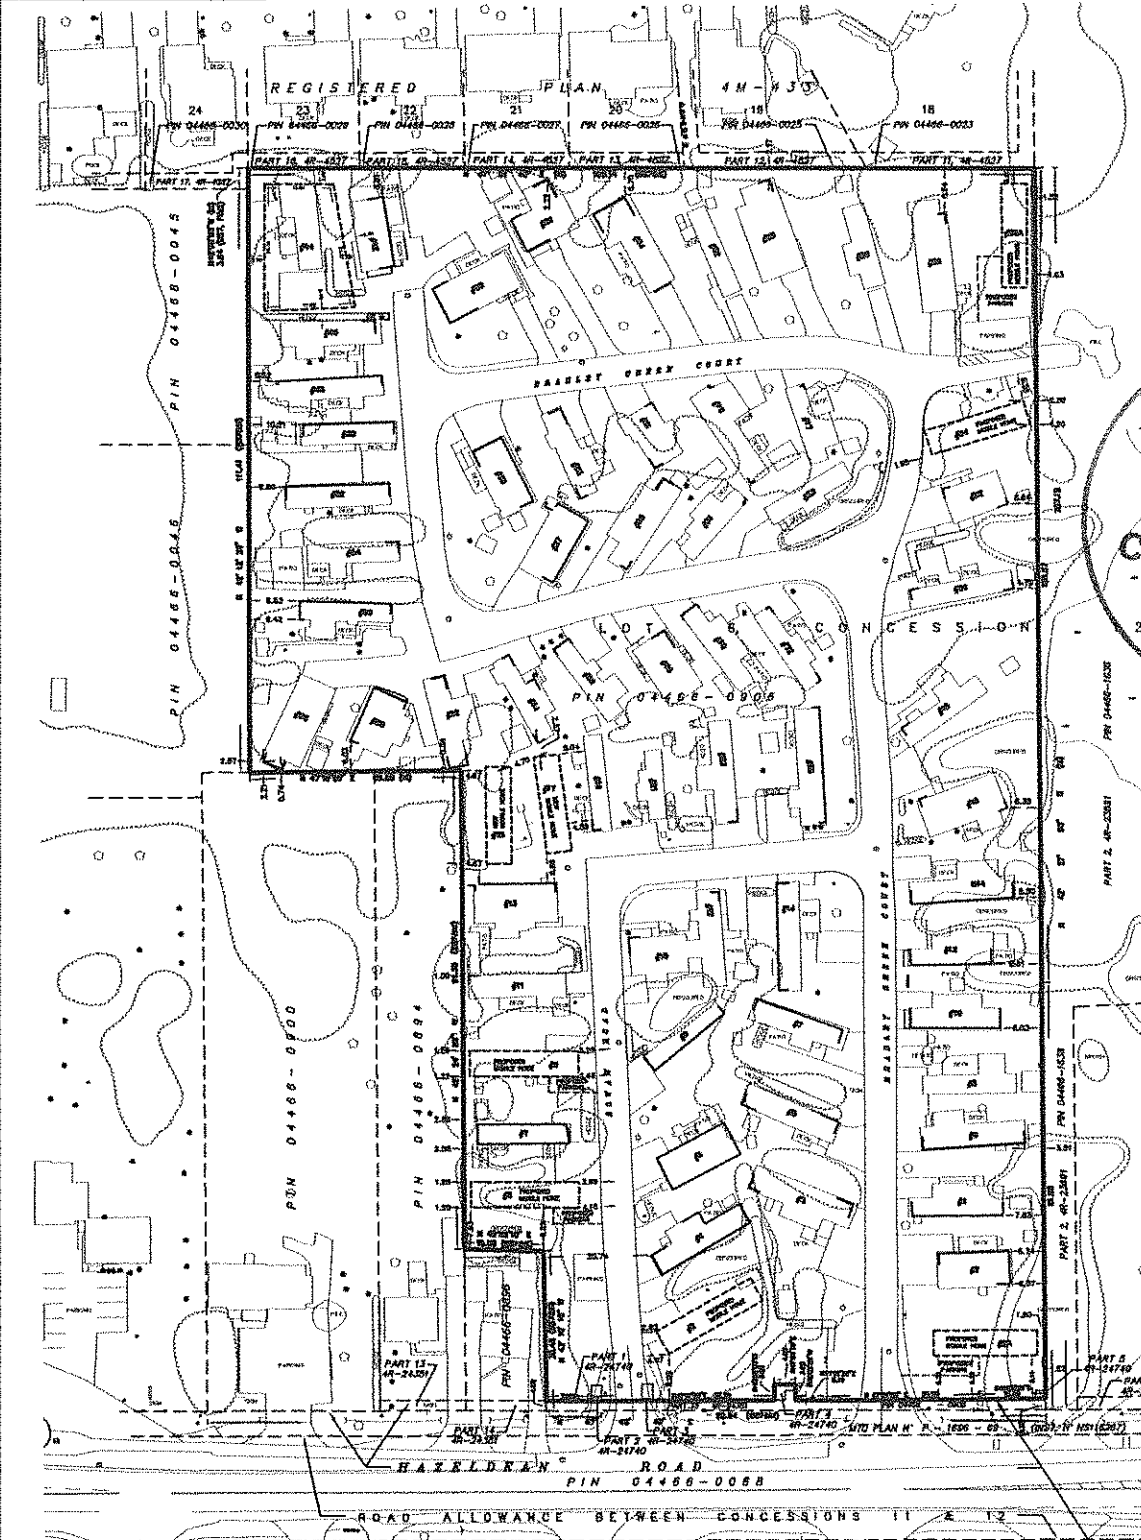

SCALE 1:500
 0 10 20 30 40 50 METERS
FAIRBALL, MOFFATT & WOODLAND LIMITED
 OTC#10000000

Committee
 of Adjustment
 NOV 03 2017
 City of Ottawa

- NOTES**
1. SURVEY INFORMATION SUPPLIED FROM REGISTERED PLAN 40-2428 AND EXISTING SIDE OF FAIRBALL, MOFFATT AND WOODLAND DATED SEPTEMBER 14, 2005 WITH AMENDMENT 404-142004.
 2. SUPPLEMENTARY INFORMATION WHICH PROVIDED BY SAID MATRONS DERIVED FROM AERIAL PHOTOGRAPHY DATED MAY, 2005 SUPPLEMENTED BY A LIMITED FIELD SURVEY.

- LEGEND**
- - CATCH BASIN
 - - MANHOLE
 - △ - SIGN
 - - UTILITY POLE
 - - POLE
 - - RAY NICK AND JACKSON
 - - SIDEWALK TREE
 - - SIDEWALK JUMP
 - - OVERHEAD UTILITY WIRE
 - - POST & RAIL FENCE
 - - CURBSTOP
 - - DRIVEWAY AREA
 - - CONCRETE TREE




© COPYRIGHT 2017 REPRESENTATION, ALTERATION OR REPRODUCTION OF THIS PLAN WITHOUT THE WRITTEN CONSENT OF FAIRBALL, MOFFATT & WOODLAND LIMITED IS PROHIBITED.

**EXISTING SURVEY
 PART OF LOT 22, CONCESSION 12
 CONGRESSION**

**Fairball
 Moffatt &
 Woodland
 LIMITED**

Surveying and Land Information Services
 1000 SHEPPARD AVENUE EAST, SUITE 100
 SCARBOROUGH, ONTARIO M1S 1T2
 TEL: 416-291-1100 FAX: 416-291-1101

2017 INC. 221707
 TERRANCE MCGOWAN
 VICE-PRESIDENT
 417 - DORIS BOGGS
 MANAGER
 416-291-1100
 1000 SHEPPARD AVENUE EAST, SUITE 100
 SCARBOROUGH, ONTARIO M1S 1T2

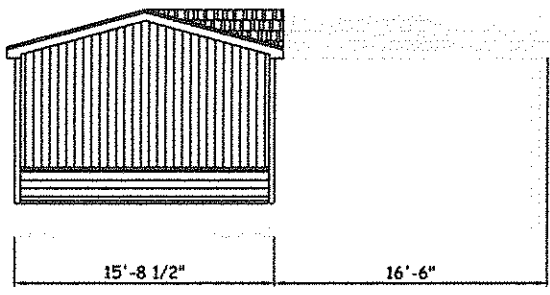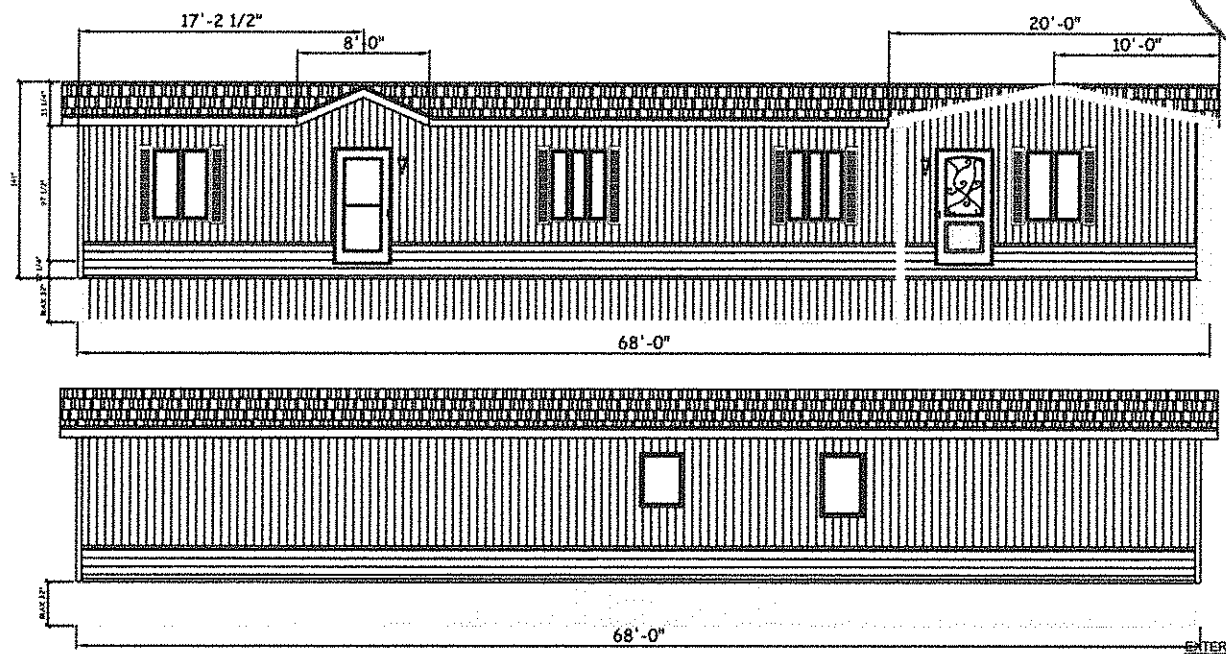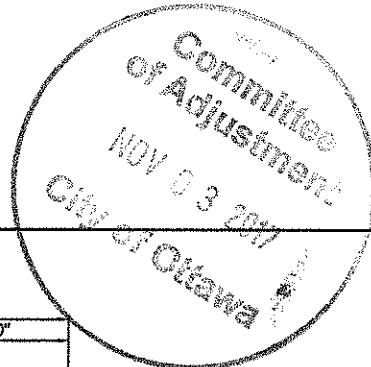

EXTERIOR OF HOME

- VERTICAL VINYL SIDING : ROYALE
- COLOR : WHITE
- CORNER COLOR : WHITE
- HORIZONTAL VINYL SIDING : ROYALE
- COLOR : IRONSTONE GREY
- CORNER COLOR : WHITE
- SHINGLES : DAKOTA
- COLOR : GRIS PERLE
- WINDOWS MOULDING : WHITE
- SOFFITE : WHITE
- FACIA : WHITE
- SHUTTERS MODEL : LOUVRES
- COLOR : IRONSTONE GREY
- DIMENSIONS : 9"
- SKIRTING : TO BE DETERMINED
- COLOR : WHITE

DATE: _____
 Dealer: _____
 Customer: _____

By adding my signature to this plan, I confirm my acceptance of the document's contents and I consider these documents as final and I agree to make no further changes

NABCO HABITATION

DESIGNED BY:

NABCO HABITATION
 686 RANG REVÈRE EST
 STE-BRIGIDE-CANADA, QC
 J0E1X0
 TOLL FREE: 1-800-267-3125
 PHONE: 450-293-3125
 FAX: 450-293-2160

General Note:

The contractor shall verify all dimensions and design with site conditions and report any errors to the designer before starting work. The dimensions listed in the plan supersede the dimensions taken to scale.

For any changes to the plans, contractors must submit shop drawings for approval to the designer without which no work will be accepted. All plans, drawings and specifications are the property of the designer and should not be used for any another project. Any structural element should be calculated and approved by an professional engineer.

MODEL: _____

RIVIERA FLR-2

TITLE OF THE DRAWING:
EXTERIOR ELEVATIONS

SALES REPRESENTATIVE:
 Christine Rousselle

CUSTOMER:
 SWEETNAM

ADDRESS:
 9 ROWAN RD

DIMENSIONS:
 15' 8-1/2" x 68'-0"

REFERENCE NO:
 R-2874

DEALER:
 NABCO

DATE: A.C.	DATE: 2017-10-19
NO: None	NO: 2 / 5