


JOFFRE-BELANGER WAY

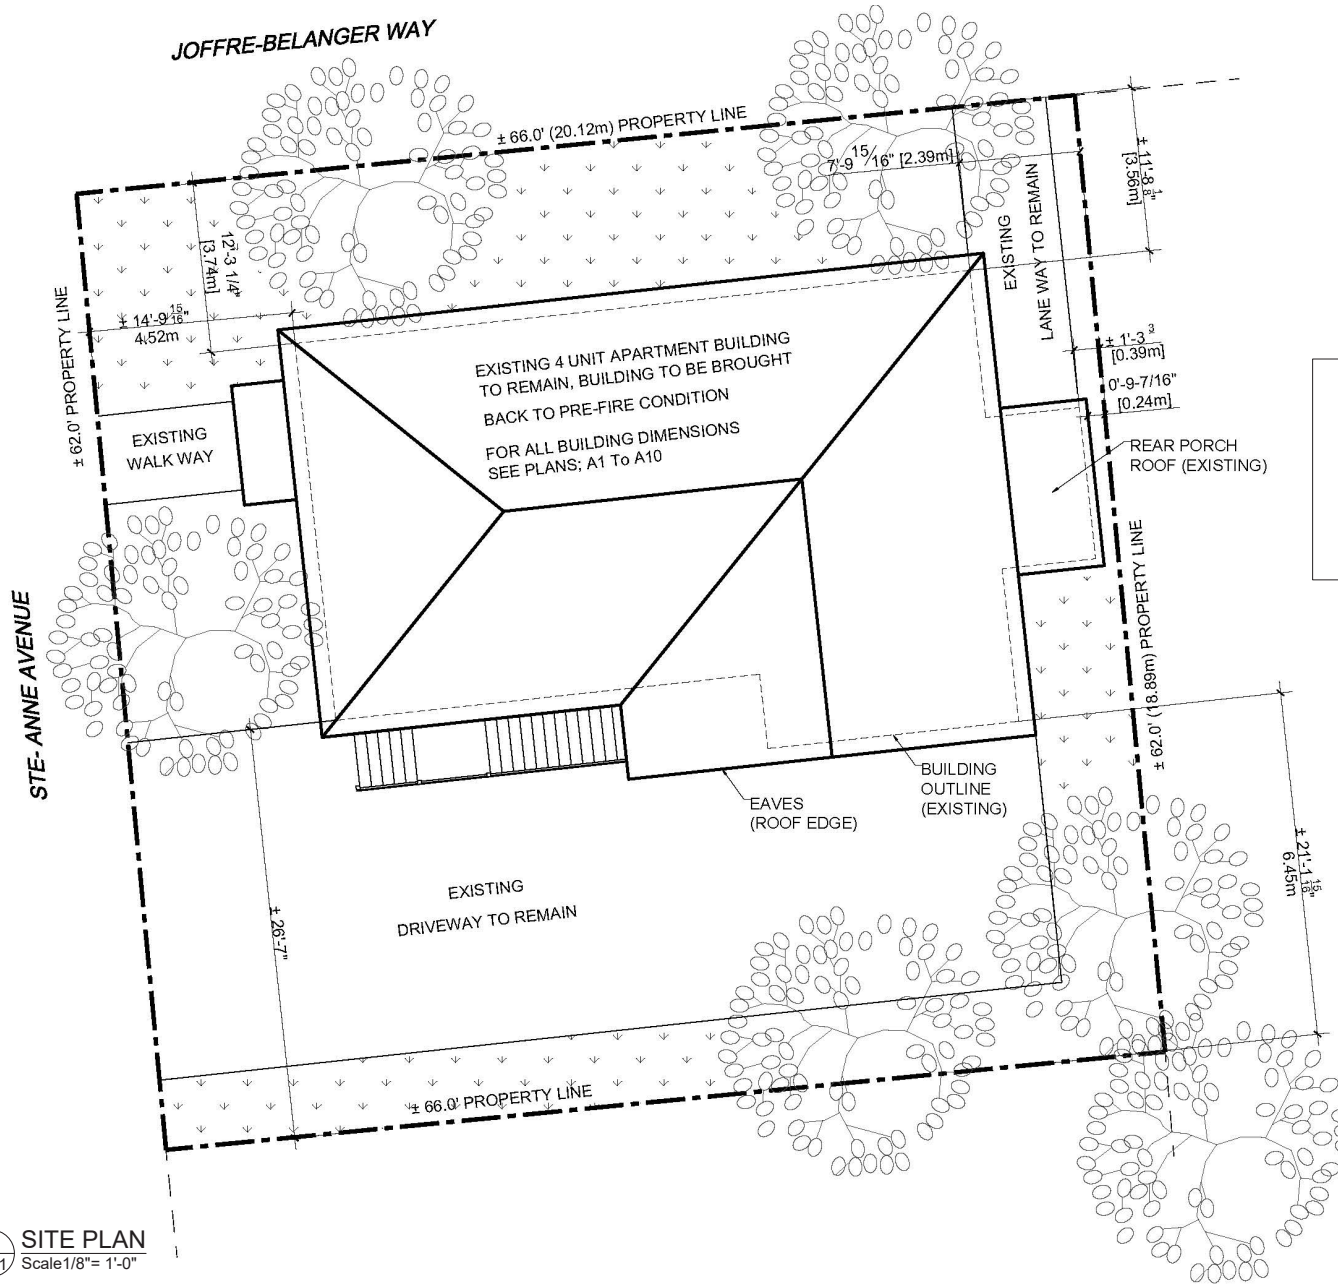


PLEASE NOTE THAT THE BUILDING IS EXISTING AND IS ONLY BEING REPAIRED DUE TO FIRE DAMAGES. THE EXISTING FOUNDATION AND STRUCTURE WILL REMAIN THEREFORE WE ARE NOT AFFECTING THE EXISTING BUILDING LOCATION SO ALL SET BACK ARE EXISTING AND TO REMAIN.

1 SITE PLAN  
SP1 Scale 1/8" = 1'-0"

**Copyright Reserved**  
The Contractor shall verify and be responsible of all dimensions. **DO NOT** scale the drawings - any errors or omissions shall be reported to A. Dagenais & Assoc. Inc. without delay. The copyrights to all designs and drawings are the property of A. Dagenais & Assoc. Inc. Reproduction or use for any purpose other than that authorized by A. Dagenais & Assoc. Inc. is forbidden.

**BCIN NUMBERS**  
I reviewed this document and take responsibility for the design work on behalf of a firm registered under subsection 3.2.4 of the Ontario Building Code. I am qualified and the firm is registered in the appropriate classes/categories.  
A. Dagenais & Assoc. Inc. BCIN # 29570  
Alain F. Dagenais, P.Eng. BCIN # 23608



NO.	REVISIONS	DATE
#5		
#4	MINOR VARIANCE COMMENTS	JAN 17 2018
#3	ISSUED FOR MINOR VARIANCE	JAN 8 2018
#2	REVISED PER CITY COMMENTS	NOV3 2017
#1	ISSUED FOR PERMIT	OCT 10 2017

**A. Dagenais & Assoc. Inc.**  
CONSULTING ENGINEERS & ARCHITECT  
INGÉNIEURS CONSEILS & ARCHITECTE



931, Notre Dame, P.O.Box 160  
Embrun, Ontario, K0A 1W0  
(613) 693-0700

**ALLSTATE INSURANCE COMPANY**  
TOM FACETTE  
209 STE-ANNE AVENUE, OTTAWA, ONTARIO

**POST-FIRE RESTORATION**

File #: 017-193 ARC	PAGE NUMBER
Date: AUGUST 24 2017	SP1 of 1
Scale: (AS SHOWN)	
Drawn by: F. LAVIGNE	
Checked by: C. LEMAIRE	



1 WEST ELEVATION  
 A1 Scale 3/16" = 1'-0"

**Copyright Reserved**  
 The Contractor shall verify and be responsible of all dimensions. **DO NOT** scale the drawings - any errors or omissions shall be reported to A. Dagenais & Assoc. Inc. without delay. The copyrights to all designs and drawings are the property of A. Dagenais & Assoc. Inc. Reproduction or use for any purpose other than that authorized by A. Dagenais & Assoc. Inc. is forbidden.

**BCIN NUMBERS**

I reviewed this document and take responsibility for the design work on behalf of a firm register under subsection 3.2.4 of the Ontario Building Code. I am qualified and the firm is registered in the appropriate classes/categories.

A. Dagenais & Assoc. Inc. BCIN # 29570  
 Alain F. Dagenais, P.Eng. BCIN # 23608



**LEGEND:**

- = FIRE SEPERATION
- █ = EXISTING TO REMAIN
- ▨ = BEARING WALL
- \*\*\*SEE NOTES & ASSEMBLIES - SHEET A10
- FIRE DAMAGED COMPONENTS ARE TO BE REPLACED TO MATCH PRE-FIRE CONDITIONS
- WINDOWS & DOORS ARE TO BE REMOVED & REPLACED WITH NEW THROUGHOUT THE ENTIRE BUILDING. GENERAL CONTRACTOR IS TO FIELD MEASURE ALL EXISTING ROUGH OPENINGS FOR EXACT & PRECISE MEASUREMENTS PRIOR TO ORDERING.

#5		
#4		
#3	MINOR VARIANCE COMMENTS	JAN 17 2018
#2	REVISED PER CITY COMMENTS	NOV 3 2017
#1	ISSUED FOR PERMIT	AUG 24 2017
NO.	REVISIONS	DATE


**A. Dagenais & Assoc. Inc.**  
 CONSULTING ENGINEERS & ARCHITECT  
 INGENIEURS CONSEILS & ARCHITECTE

931, Notre Dame, P.O.Box 160  
 Embrun, Ontario, K0A 1W0  
 (613) 693-0700

**ALLSTATE INSURANCE COMPANY**  
 TOM FACETTE  
 209 STE-ANNE AVENUE, OTTAWA, ONTARIO

**POST-FIRE RESTORATION**

File #:	017-193 ARC	PAGE NUMBER
Date:	AUGUST 24 2017	A1 of 10
Scale:	(AS SHOWN)	
Drawn by:	F. LAVIGNE	
Checked by:	C. LEMAIRE	

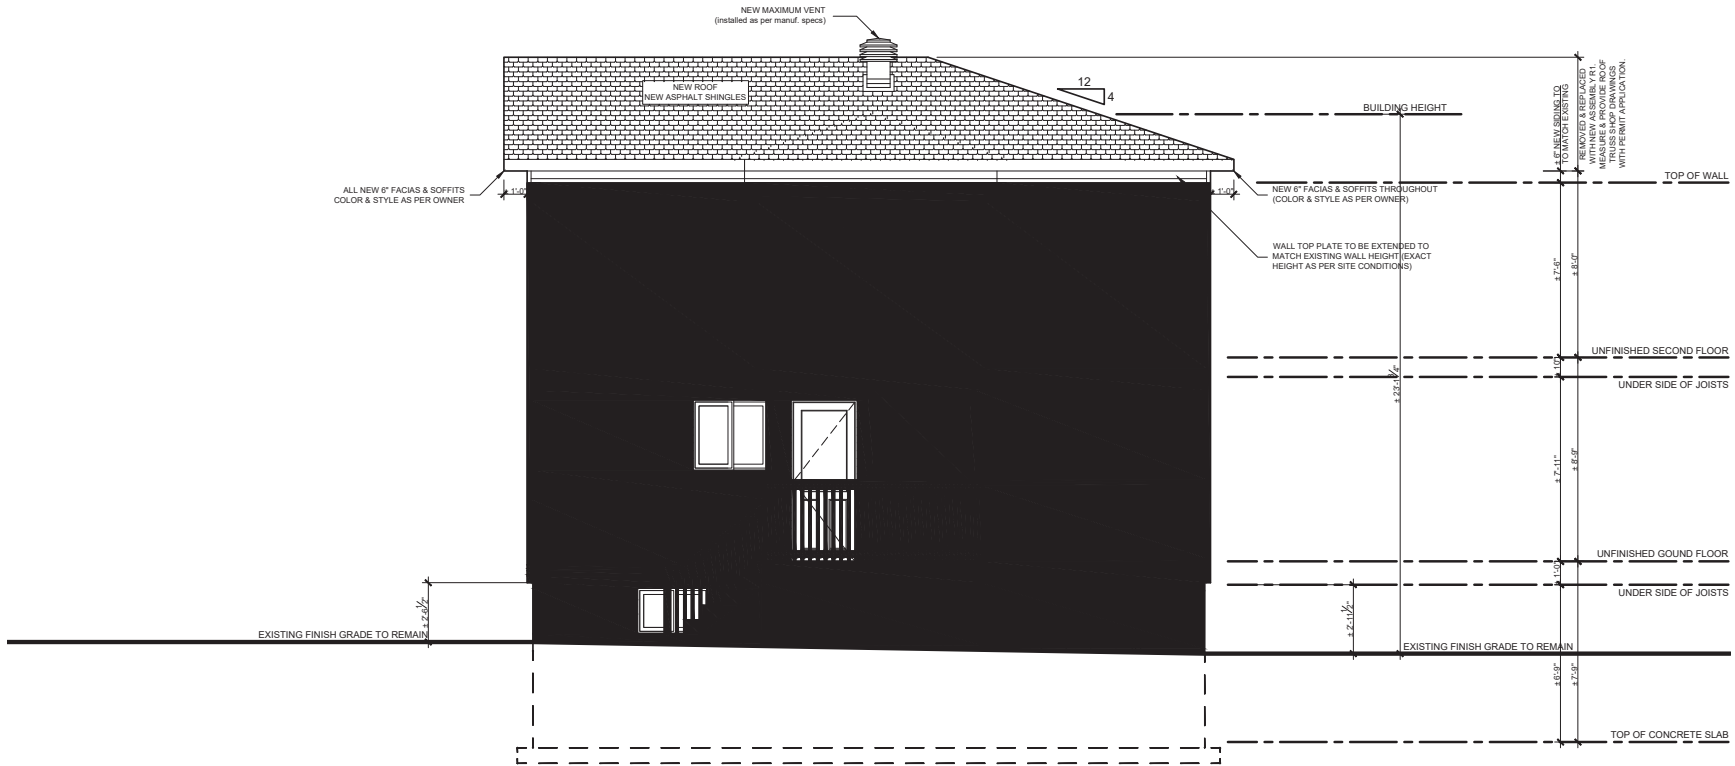

2 EAST ELEVATION  
A2 Scale 3/16" = 1'-0"

**Copyright Reserved**

The Contractor shall verify and be responsible of all dimensions. **DO NOT** scale the drawings - any errors or omissions shall be reported to A. Dagenais & Assoc. Inc. without delay. The copyrights to all designs and drawings are the property of A. Dagenais & Assoc. Inc. Reproduction or use for any purpose other than that authorized by A. Dagenais & Assoc. Inc. is forbidden.

**BCIN NUMBERS**

I reviewed this document and take responsibility for the design work on behalf of a firm register under subsection 3.2.4 of the Ontario Building Code. I am qualified and the firm is registered in the appropriate class/categories.

A. Dagenais & Assoc. Inc. BCIN # 29570  
Alain F. Dagenais, P.Eng. BCIN # 23608



**LEGEND:**

- = FIRE SEPERATION
- █ = EXISTING TO REMAIN
- //// = BEARING WALL
- \*\*\*SEE NOTES & ASSEMBLIES - SHEET A10
- FIRE DAMAGED COMPONENTS ARE TO BE REPLACED TO MATCH PRE-FIRE CONDITIONS
- WINDOWS & DOORS ARE TO BE REMOVED & REPLACED WITH NEW THROUGHOUT THE ENTIRE BUILDING. GENERAL CONTRACTOR IS TO FIELD MEASURE ALL EXISTING ROUGH OPENINGS FOR EXACT & PRECISE MEASUREMENTS PRIOR TO ORDERING.

NO.	REVISIONS	DATE
#5		
#4		
#3	MINOR VARIANCE COMMENTS	JAN 17 2018
#2	REVISED PER CITY COMMENTS	NOV3 2017
#1	ISSUED FOR PERMIT	AUG 24 2017

**A. Dagenais & Assoc. Inc.**

CONSULTING ENGINEERS & ARCHITECT  
INGENIEURS CONSEILS & ARCHITECTE



931, Notre Dame, P.O.Box 160  
Embrun, Ontario, K0A 1W0  
(613) 693-0700


**ALLSTATE INSURANCE COMPANY**

TOM FACETTE  
209 STE-ANNE AVENUE, OTTAWA, ONTARIO

**POST-FIRE RESTORATION**

File #: 017-193 ARC  
Date: AUGUST 24 2017  
Scale: (AS SHOWN)  
Drawn by: F. LAVIGNE  
Checked by: C. LEMAIRE

PAGE NUMBER  
**A2**  
of  
**10**

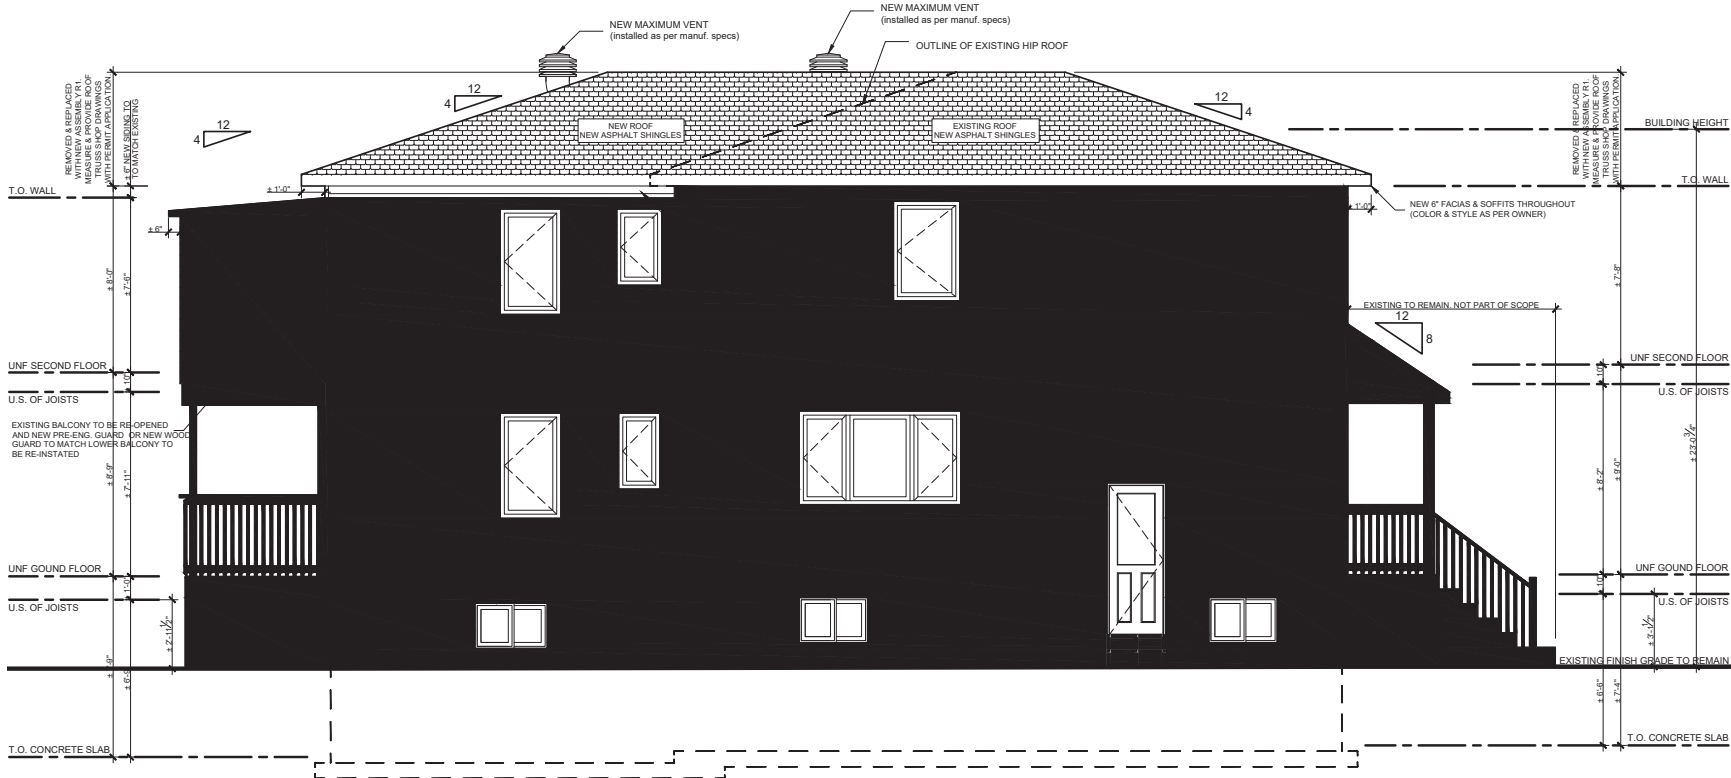

1 NORTH ELEVATION  
A3 Scale 3/16" = 1'-0"

**Copyright Reserved**  
The Contractor shall verify and be responsible of all dimensions. **DO NOT** scale the drawings - any errors or omissions shall be reported to A. Dagenais & Assoc. Inc. without delay. The copyrights to all designs and drawings are the property of A. Dagenais & Assoc. Inc. Reproduction or use for any purpose other than that authorized by A. Dagenais & Assoc. Inc. is forbidden.

**BCIN NUMBERS**  
I reviewed this document and take responsibility for the design work on behalf of a firm registered under subsection 3.2.4 of the Ontario Building Code. I am qualified and the firm is registered in the appropriate classes/categories.  
**A. Dagenais & Assoc. Inc.** BCIN # 29570  
**Alain F. Dagenais, P.Eng.** BCIN # 23608

**LEGEND:**  
--- = FIRE SEPERATION  
■ = EXISTING TO REMAIN  
/// = BEARING WALL  
\*\*\*SEE NOTES & ASSEMBLIES - SHEET A10  
-FIRE DAMAGED COMPONENTS ARE TO BE REPLACED TO MATCH PRE-FIRE CONDITIONS  
-WINDOWS & DOORS ARE TO BE REMOVED & REPLACED WITH NEW THROUGHOUT THE ENTIRE BUILDING. GENERAL CONTRACTOR IS TO FIELD MEASURE ALL EXISTING ROUGH OPENINGS FOR EXACT & PRECISE MEASUREMENTS PRIOR TO ORDERING.


#5		
#4		
#3	MINOR VARIANCE COMMENTS	JAN 17 2018
#2	REVISED PER CITY COMMENTS	NOV3 2017
#1	ISSUED FOR PERMIT	AUG 24 2017
NO.	REVISIONS	DATE

**A. Dagenais & Assoc. Inc.**  
CONSULTING ENGINEERS & ARCHITECT  
INGENIEURS CONSEILS & ARCHITECTE  
**AD** 931, Notre Dame, P.O.Box 160  
Embrun, Ontario, K0A 1W0  
(613) 693-0700

**ALLSTATE INSURANCE COMPANY**  
TOM FACETTE  
209 STE-ANNE AVENUE, OTTAWA, ONTARIO  
**POST-FIRE RESTORATION**

File #: 017-193 ARC  
Date: AUGUST 24 2017  
Scale: (AS SHOWN)  
Drawn by: F. LAVIGNE  
Checked by: C. LEMAIRE

PAGE NUMBER  
**A3**  
of  
**10**

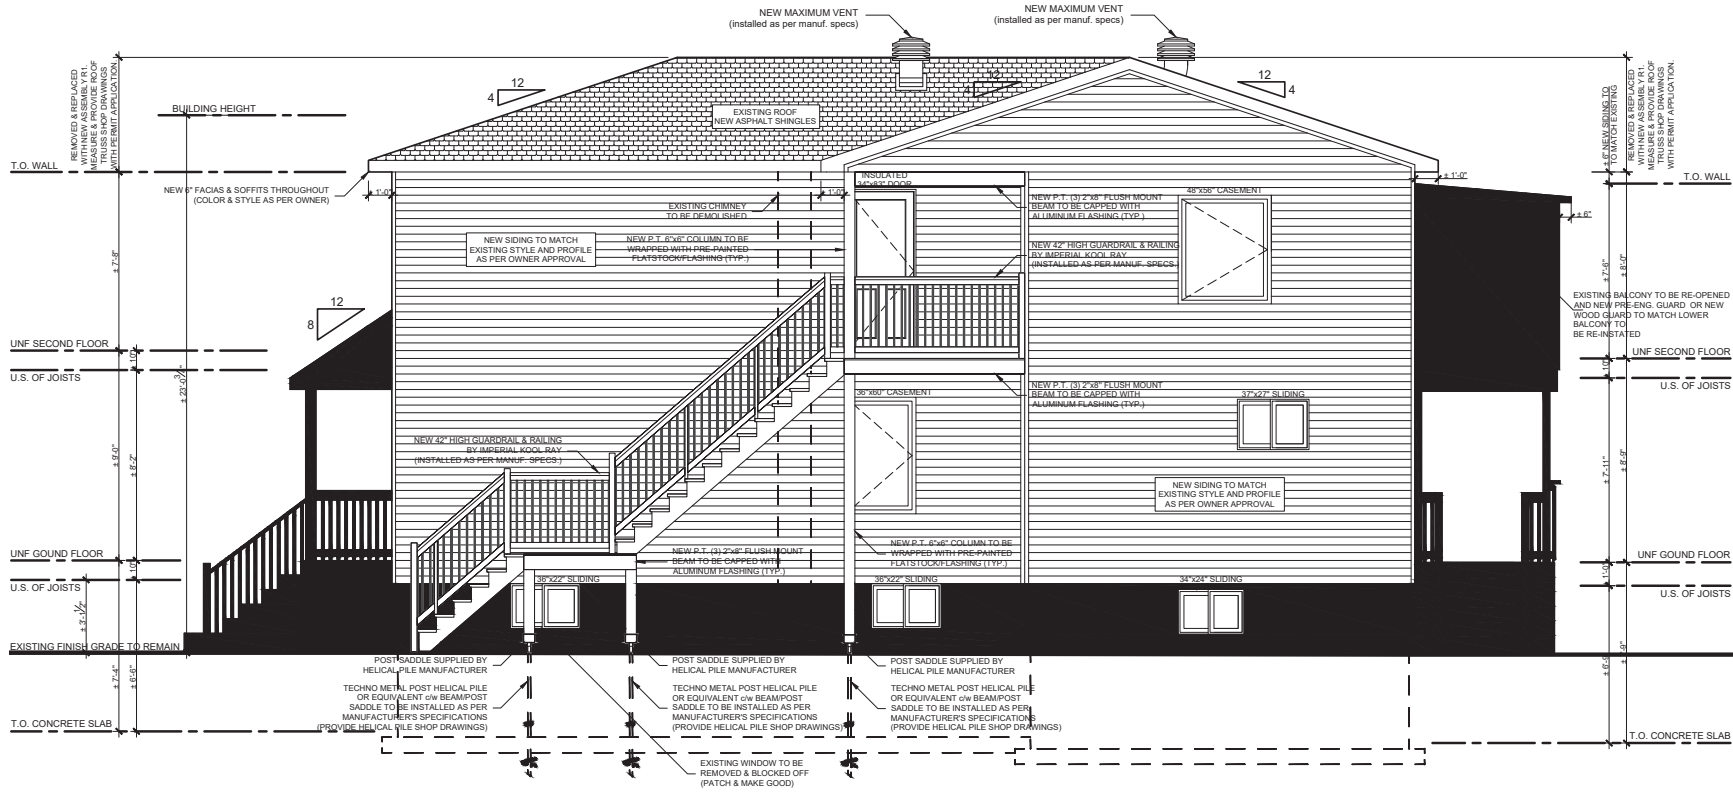

1 SOUTH ELEVATION  
A4 Scale 3/16" = 1'-0"

**Copyright Reserved**  
The Contractor shall verify and be responsible of all dimensions. **DO NOT** scale the drawings - any errors or omissions shall be reported to A. Dagenais & Assoc. Inc. without delay. The copyrights to all designs and drawings are the property of A. Dagenais & Assoc. Inc. Reproduction or use for any purpose other than that authorized by A. Dagenais & Assoc. Inc. is forbidden.

**BCIN NUMBERS**  
I reviewed this document and take responsibility for the design work on behalf of a firm register under subsection 3.2.4 of the Ontario Building Code. I am qualified and the firm is registered in the appropriate classes/categories.  
**A. Dagenais & Assoc. Inc. BCIN # 29570**  
**Alain F. Dagenais, P.Eng. BCIN # 23608**

**LEGEND:**  
--- = FIRE SEPERATION  
--- = EXISTING TO REMAIN  
// // // = BEARING WALL  
\*\*\*SEE NOTES & ASSEMBLIES - SHEET A10  
-FIRE DAMAGED COMPONENTS ARE TO BE REPLACED TO MATCH PRE-FIRE CONDITIONS  
-WINDOWS & DOORS ARE TO BE REMOVED & REPLACED WITH NEW THROUGHOUT THE ENTIRE BUILDING. GENERAL CONTRACTOR IS TO FIELD MEASURE ALL EXISTING ROUGH OPENINGS FOR EXACT & PRECISE MEASUREMENTS PRIOR TO ORDERING.

#5		
#4	MINOR VARIANCE COMMENTS	JAN 17 2018
#2	REVISED PER CITY COMMENTS	NOV3 2017
#1	ISSUED FOR PERMIT	AUG 24 2017
NO	REVISIONS	DATE

**A. Dagenais & Assoc. Inc.**  
CONSULTING ENGINEERS & ARCHITECT  
INGENIEURS CONSEILS & ARCHITECTE  
**AD** 931, Notre Dame, P.O.Box 160  
Embrun, Ontario, K0A 1W0  
(613) 693-0700

**ALLSTATE INSURANCE COMPANY**  
TOM FACETTE  
209 STE-ANNE AVENUE, OTTAWA, ONTARIO  
**POST-FIRE RESTORATION**

File #: 017-193 ARC  
Date: AUGUST 24 2017  
Scale: (AS SHOWN)  
Drawn by: F. LAVIGNE  
Checked by: C. LEMAIRE

PAGE NUMBER  
**A4**  
of  
**10**