

PLAN 4R-2024

I REQUIRE THIS PLAN TO BE
 DEPOSITED UNDER THE LAND
 TITLES ACT.



RECEIVED AND DEPOSITED
 THIS 27th DAY OF 2005

W. BRUCE CLARK
 CHARTERED LAND SURVEYOR

FOR
 LAND REGISTRATION FOR THE
 LAND TITLES ACT AND THE
 TOWN OF OTTAWA - SUBSECTION 10.4

PART	DESCRIPTION	AREA (SQ. FT.)	AREA (SQ. M.)
1	PART OF LOT 26		
2	CONCESSION 6 (PT)		
3	CONCESSION 6 (PT)		
4	CONCESSION 6 (PT)		
5	CONCESSION 6 (PT)		
6	CONCESSION 6 (PT)		
7	CONCESSION 6 (PT)		

PLAN OF SURVEY OF
 PART OF LOT 26
 CONCESSION 6 (RIDEAU FRONT)
 GEOGRAPHIC TOWNSHIP OF NEPEAN
 CITY OF OTTAWA
 Formerly in the City of Kanata
 STANTEC GEOMATICS LTD.
 2005

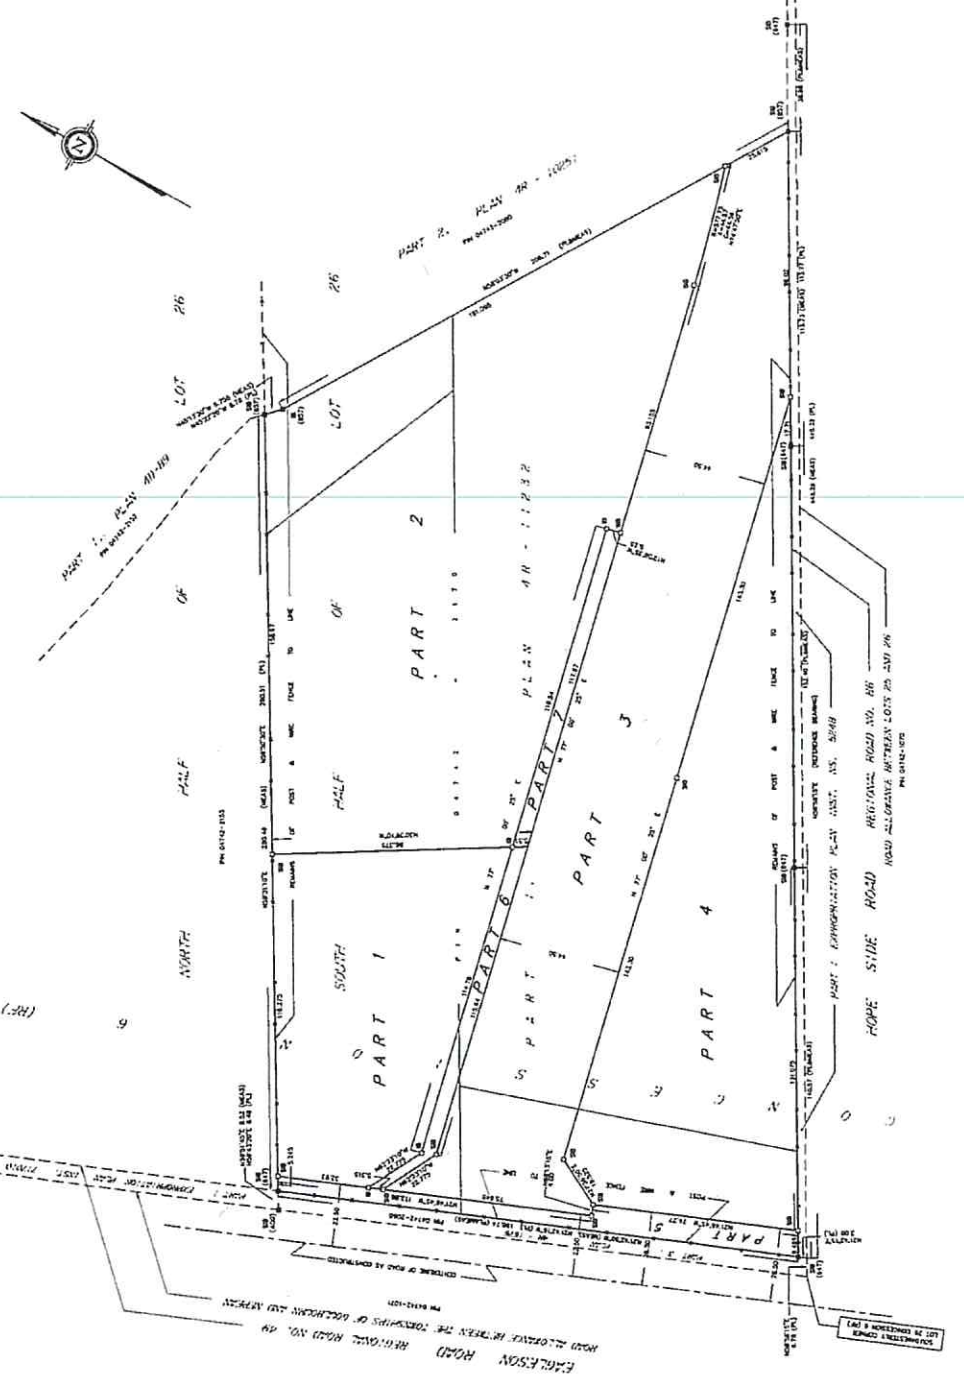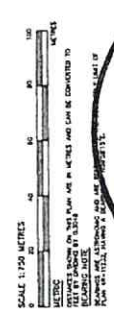

STANTEC
 1100 EASTERN AVENUE, SUITE 100
 OTTAWA, ONTARIO K1G 1H7
 TEL: (613) 735-1111
 FAX: (613) 735-1112
 WWW.STANTEC.COM

SURVEYOR'S CERTIFICATE
 I, W. BRUCE CLARK, CHARTERED LAND SURVEYOR, DO HEREBY CERTIFY THAT THIS PLAN AND THE SURVEY THEREON WERE PREPARED BY ME OR UNDER MY CLOSE PERSONAL SUPERVISION AND THAT I AM A MEMBER OF THE PROFESSION OF CHARTERED LAND SURVEYORS OF ONTARIO.

LEGEND & NOTES: (IF APPLICABLE)
 1. DIMENSIONS IN METRES
 2. DIMENSIONS IN FEET AND INCHES
 3. DIMENSIONS IN FEET
 4. DIMENSIONS IN FEET AND DECIMALS THEREOF
 5. DIMENSIONS IN METRES AND DECIMALS THEREOF
 6. DIMENSIONS IN METRES AND DECIMALS THEREOF
 7. DIMENSIONS IN METRES AND DECIMALS THEREOF
 8. DIMENSIONS IN METRES AND DECIMALS THEREOF
 9. DIMENSIONS IN METRES AND DECIMALS THEREOF
 10. DIMENSIONS IN METRES AND DECIMALS THEREOF

STANTEC
 1100 EASTERN AVENUE, SUITE 100
 OTTAWA, ONTARIO K1G 1H7
 TEL: (613) 735-1111
 FAX: (613) 735-1112
 WWW.STANTEC.COM

DATE	1-10
BY	REVISION
1	ISSUED FOR PERMITS
2	REVISED
3	REVISED
4	REVISED
5	REVISED
6	REVISED
7	REVISED
8	REVISED
9	REVISED



CREDIT
 KAC'S CONVENIENCE STORES INC.
 600 MANER AVE SUITE 400
 OAKVILLE ONTARIO
 L6M 4K4
 NEW CIRCLE K CONVENIENCE STORE
 800 JACKSON ROAD
 OAKVILLE ONTARIO



Drawing Title	ELEVATIONS
Scale	1:50
Project No.	18-104
Sheet No.	A-301

GENERAL NOTES:


1. GENERAL NOTES TO BE USED IN CONJUNCTION WITH THE ARCHITECTURAL DRAWINGS.
2. ALL DIMENSIONS ARE IN METERS UNLESS OTHERWISE SPECIFIED.
3. FINISHES ARE TO BE AS SHOWN ON THE DRAWINGS.
4. ALL MATERIALS AND WORKMANSHIP TO BE IN ACCORDANCE WITH THE SPECIFICATIONS.
5. ALL WORK TO BE DONE IN ACCORDANCE WITH THE CITY OF OTTAWA STANDARDS.
6. ALL WORK TO BE DONE IN ACCORDANCE WITH THE CANADIAN STANDARDS.
7. ALL WORK TO BE DONE IN ACCORDANCE WITH THE NATIONAL BUILDING CODE.
8. ALL WORK TO BE DONE IN ACCORDANCE WITH THE NATIONAL ELECTRICAL CODE.
9. ALL WORK TO BE DONE IN ACCORDANCE WITH THE NATIONAL PLUMBING AND MECHANICAL CODE.

LEGEND:

- 1. FINISHED FLOOR
- 2. 1/2" FINISHED FLOOR
- 3. 1/4" FINISHED FLOOR
- 4. 1/8" FINISHED FLOOR
- 5. 1/16" FINISHED FLOOR
- 6. 1/32" FINISHED FLOOR
- 7. 1/64" FINISHED FLOOR
- 8. 1/128" FINISHED FLOOR
- 9. 1/256" FINISHED FLOOR

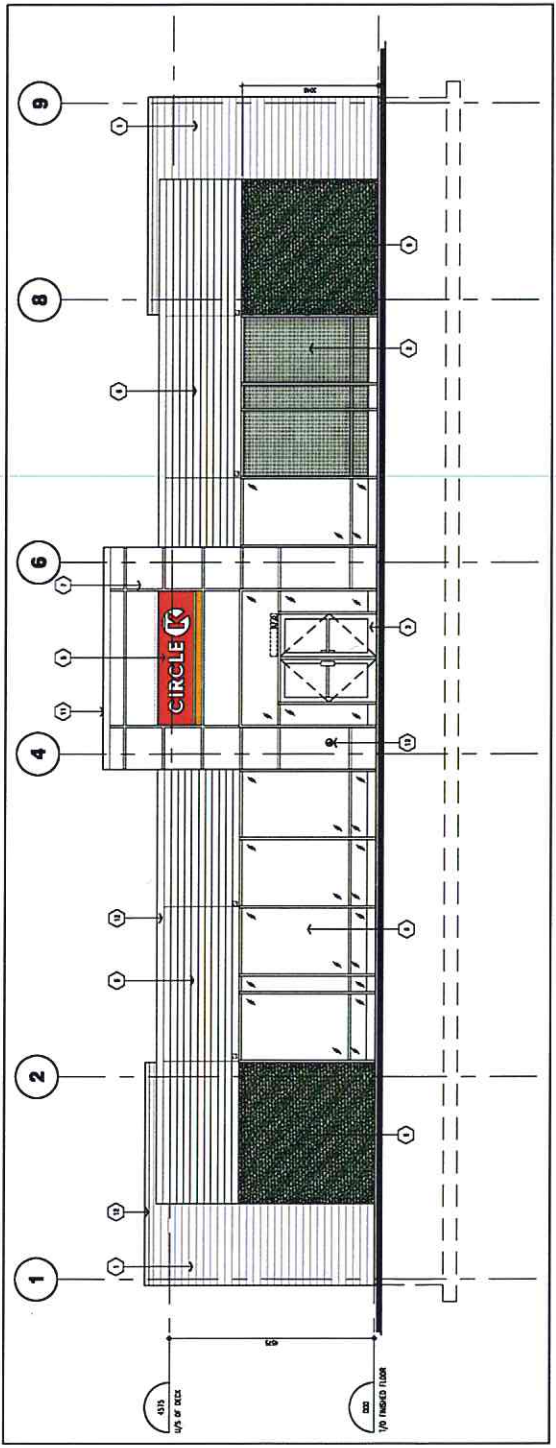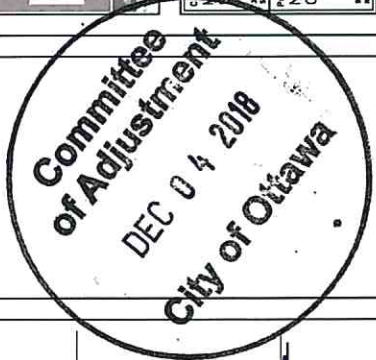

1 SOUTH ELEVATION - HOPE SIDE ROAD

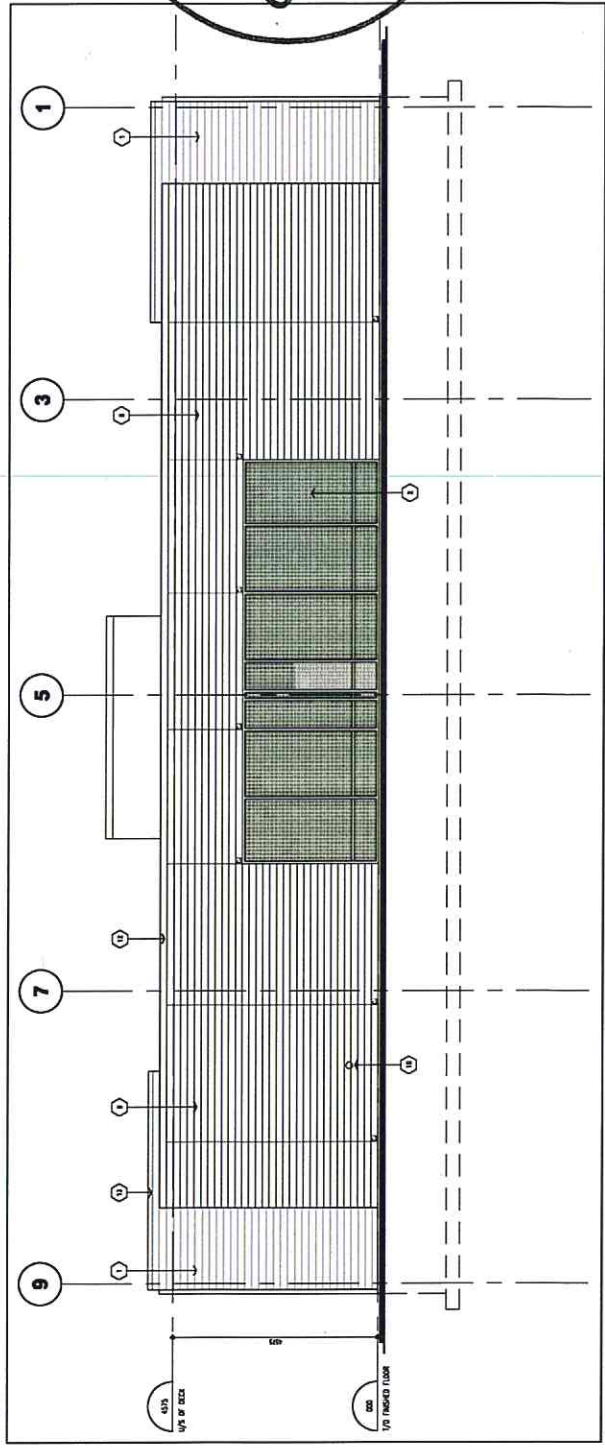

2 NORTH ELEVATION

DATE	2018.07.13
BY	REVISED FOR 2018
BY	REVISION
BY	DATE
1:50	

ZC
 ASSOCIATION
 ARCHITECTS
 1000
 B.B.J.
 2018.07.13

BJC

Client
MAC'S CONVENIENCE STORES INC.
 300 HANCOCK AVE. SUITE 400
 OAKVILLE, ONTARIO
 L6M 5K1

Project
NEW CIRCLE K CONVENIENCE STORE
 807 HANCOCK ROAD
 MARKHAM, ONTARIO

Drawing Title	
ELEVATIONS	
Project No.	18-104
Sheet No.	A-302

GENERAL NOTES:




1. GENERAL NOTES OF THE ARCHITECTURE, DETAILS - 0511 - GENERAL COLLECTION - TRUSCO INC.
2. ALL MATERIALS TO BE SUPPLIED BY THE CONTRACTOR UNLESS OTHERWISE NOTED.
LEGEND:

01 - CONCRETE
 02 - BRICK
 03 - BLOCK
 04 - Gypsum Board
 05 - Insulation
 06 - Drywall
 07 - Glass
 08 - Metal
 09 - Wood
 10 - Paint
 11 - Stain
 12 - Sealant
 13 - Adhesive
 14 - Fastener
 15 - Hardware
 16 - Fixture
 17 - Equipment
 18 - Finish
 19 - Detail
 20 - Section

NOTES:

1. ALL MATERIALS TO BE SUPPLIED BY THE CONTRACTOR UNLESS OTHERWISE NOTED.
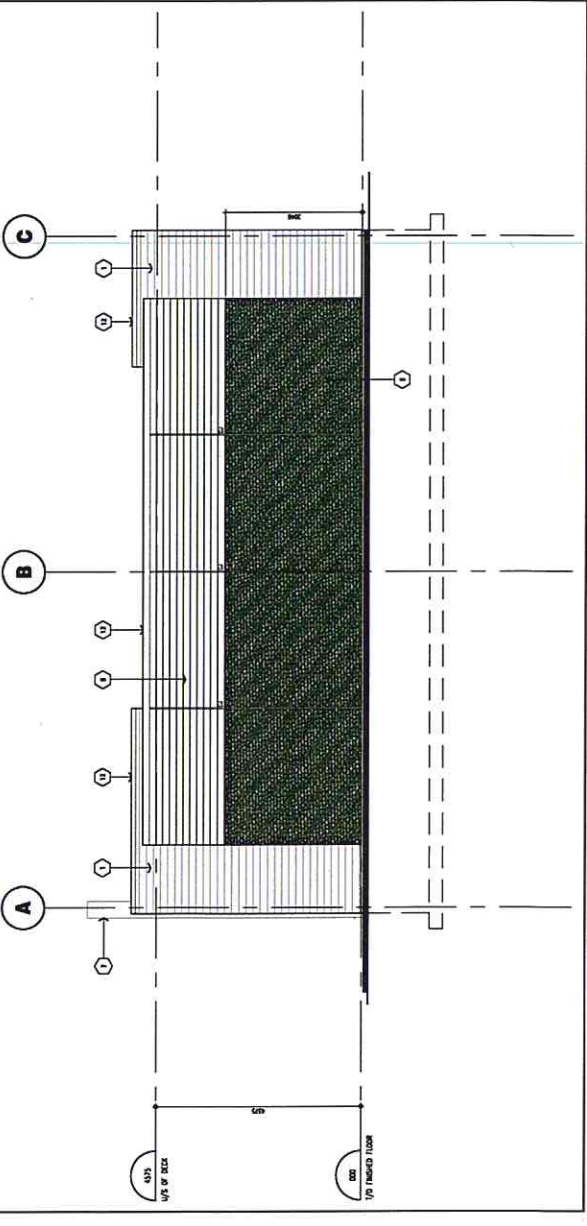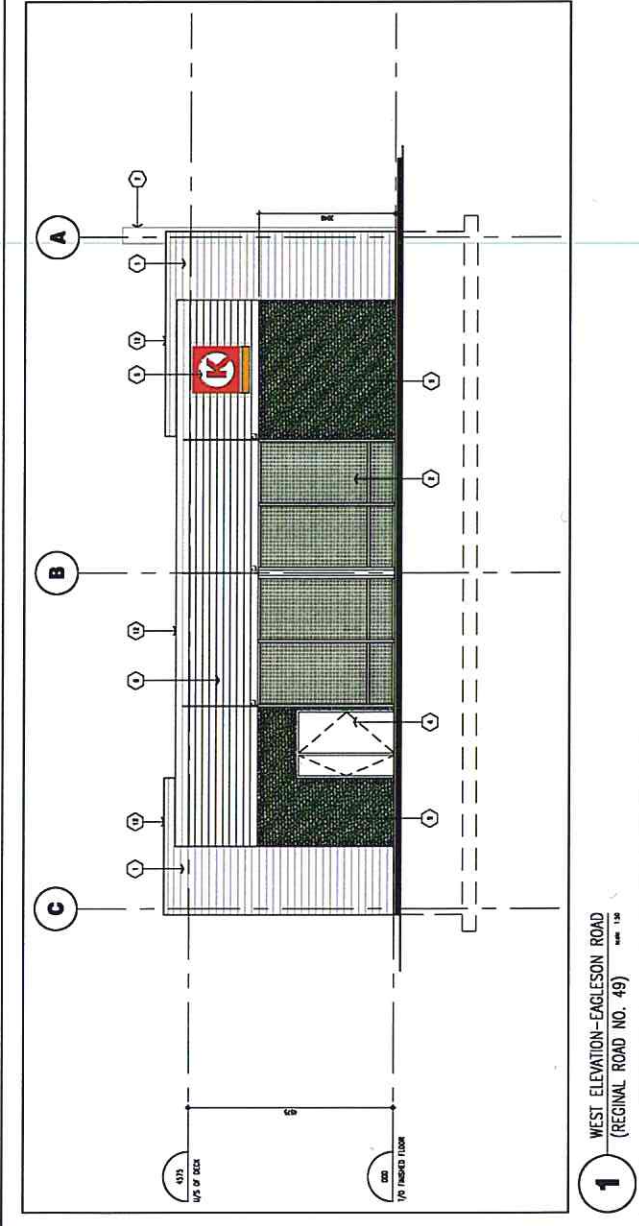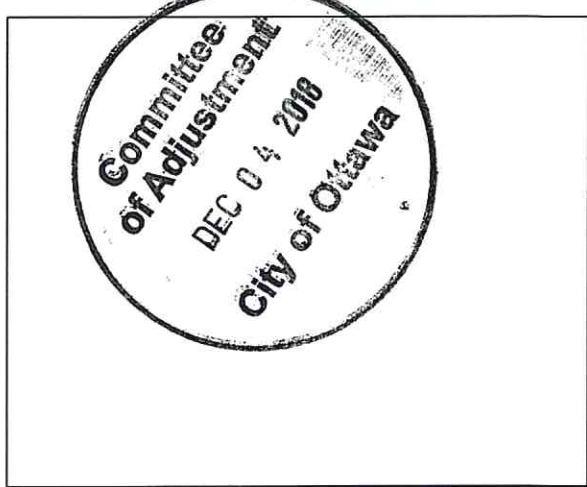

RESERVED

3

1/8\"/>