


POPLAR STREET  
(PER REGISTERED PLAN No. 62)

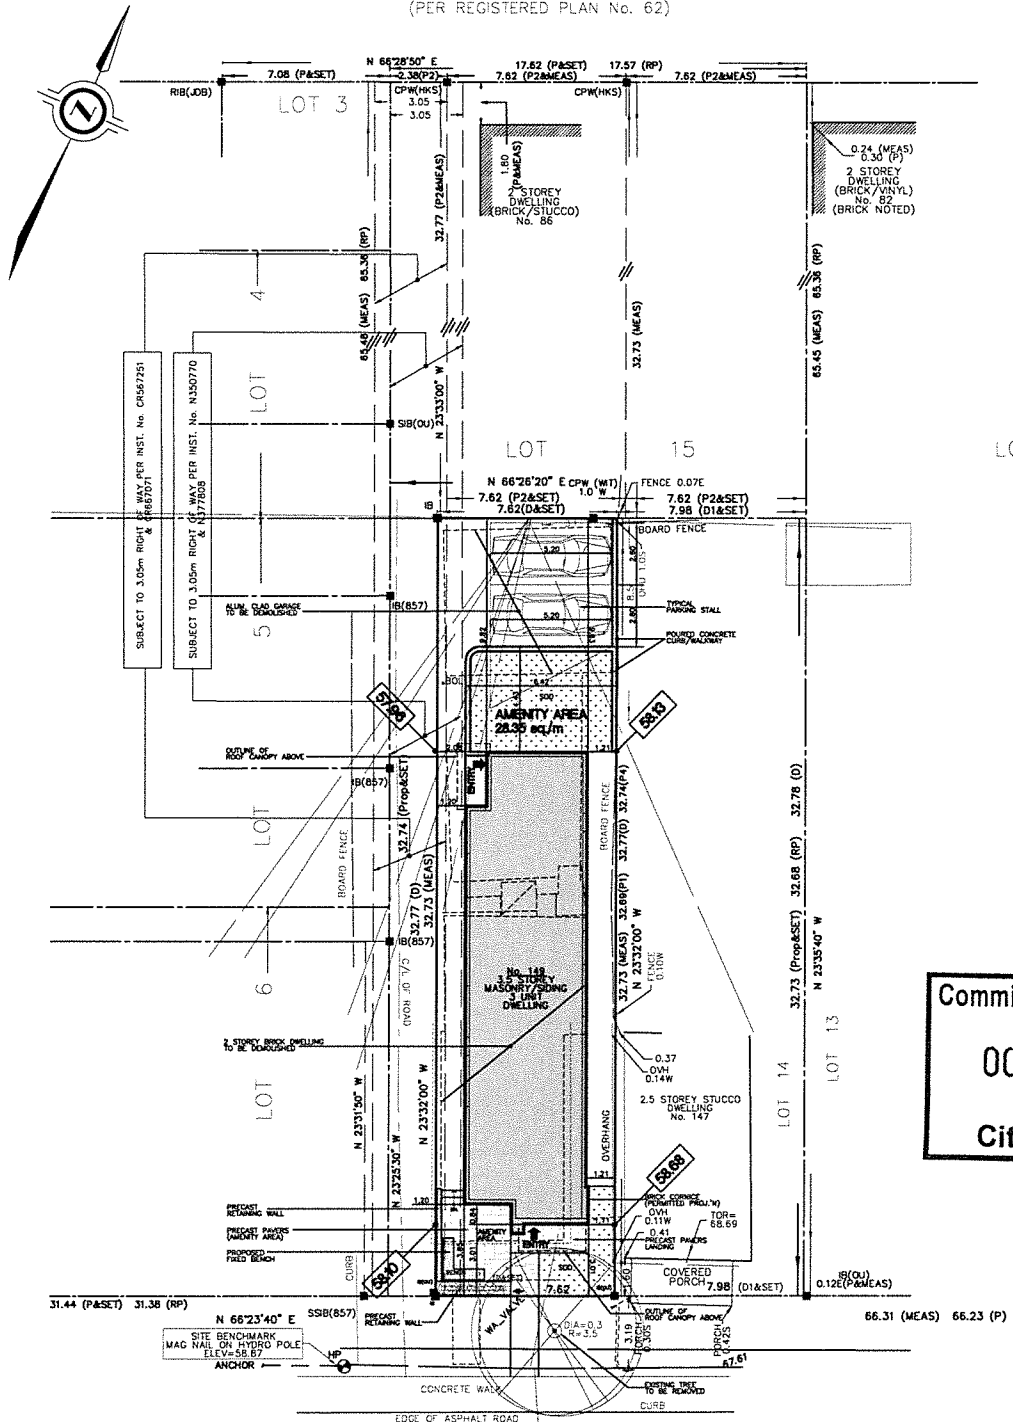

Committee of Adjustment  
OCT 21 2019  
City of Ottawa

WILLOW STREET  
(PER REGISTERED PLAN No. 62)  
PIN 04108-0299(LT)


SITE PLAN COMPILED FROM  
TOPOGRAPHICAL PLAN OF SURVEY OF  
PART OF LOT 14  
REGISTERED PLAN No. 62  
PREPARED BY J.D. BARNES LIMITED O.L.S.  
CITY OF OTTAWA

SITE PLAN

Average Grade calculation	
58.68	
58.10	
58.13	
57.96	
<b>58.22</b>	= AVERAGE GRADE

	<b>PROJECT:</b> Proposed 3 Unit Dwelling (Triplex) 149 Willow St. Ottawa, ON	<b>DATE:</b> 08/10/19(2)	<b>DRAWING NO.:</b> SP1
	<b>SCALE:</b> 1: 200	<b>DRAWN BY:</b> C. ZACCONI	
	<b>PROJECT:</b> MH_SAN		
	<b>PROJECT:</b> MH_SAN		



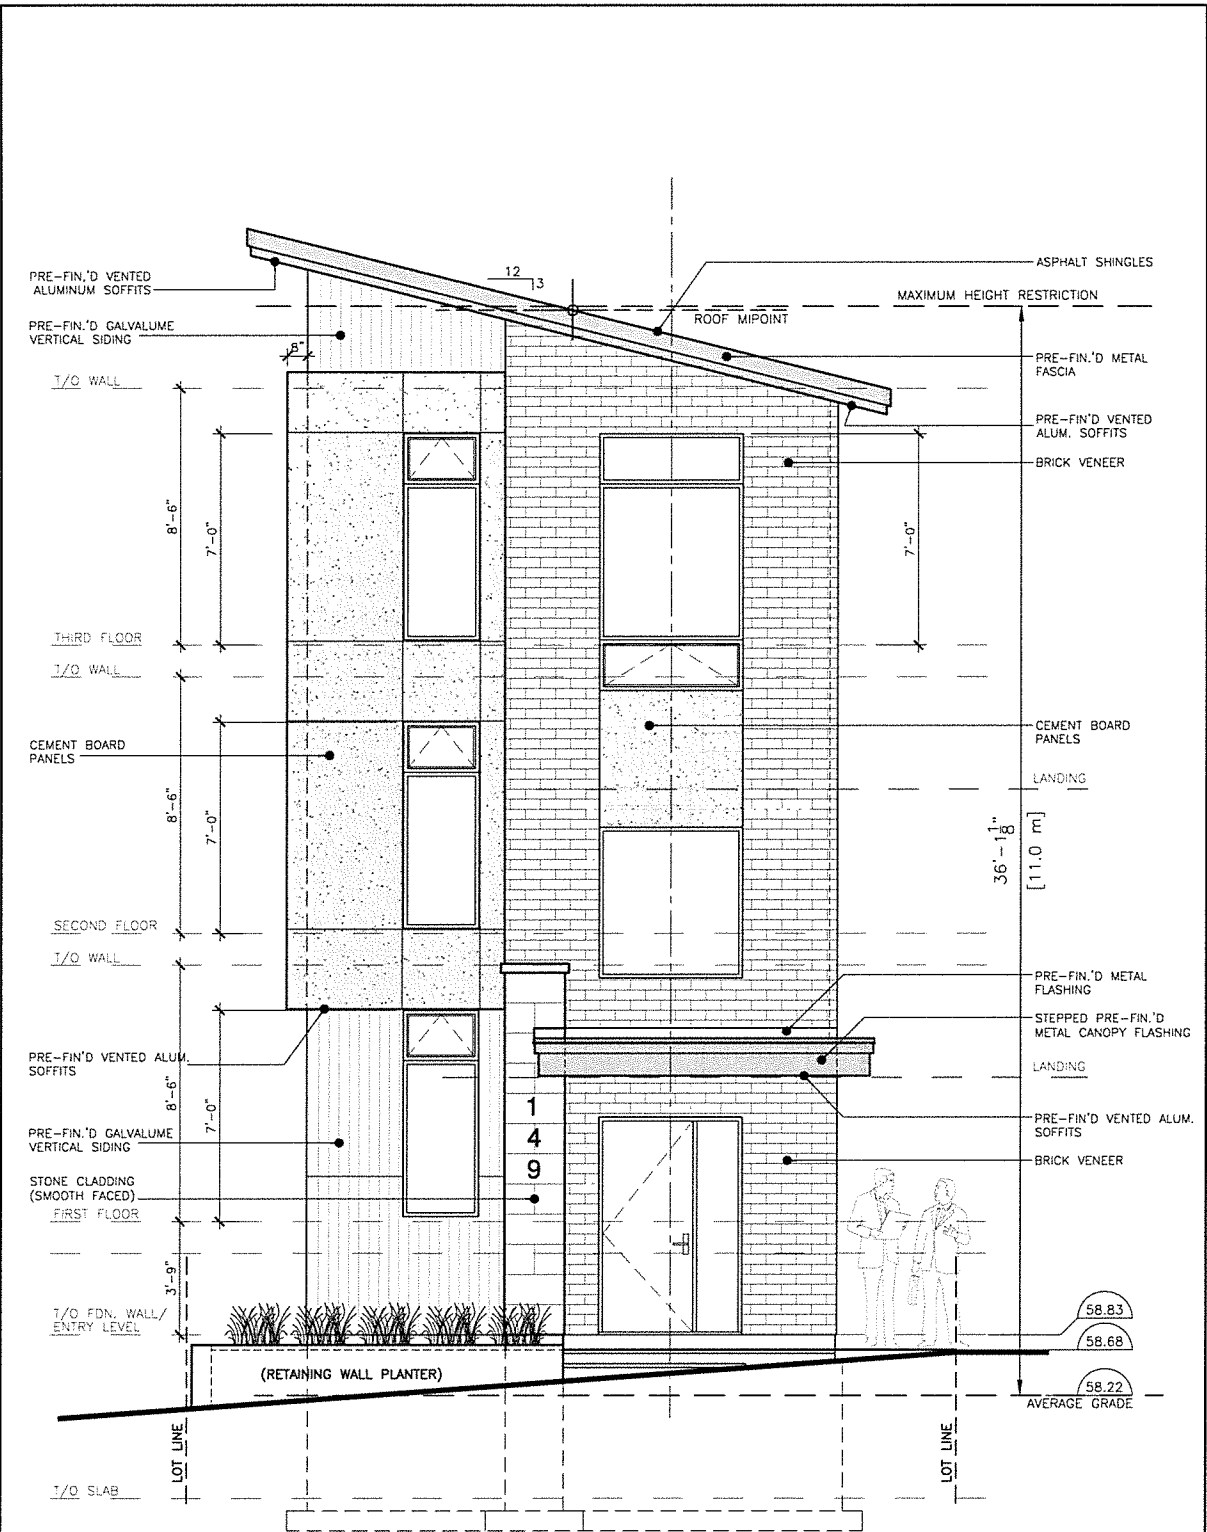

FRONT ELEVATION

<p>ROOF OVER HEAD</p>	<p>PROJECT:</p> <p><b>Proposed 3 Unit Dwelling (Triplex)</b>          149 Willow St.          Ottawa, ON</p>	<p>DATE:</p> <p>08/10/19(2)</p>	<p>DRAWING NO.</p> <p><b>A2</b></p>
		<p>SCALE:</p> <p>1/4" = 1'-0"</p>	<p>CANTERRA DESIGN + BUILD</p>
		<p>DRAWN BY:</p> <p>C. ZACCONI</p>	



ROOF OVER HEAD

PROJECT OF  
**Proposed 3 Unit Dwelling (Triplex)**  
149 Willow St.  
Ottawa, ON


DATE: 08/10/19(2)  
SCALE: 9/16" = 1'-0"  
DRAWN BY: C. ZACCIONI


58.273  
A3



CANTERRA  
DESIGN + BUILD


LEFT SIDE ELEVATION

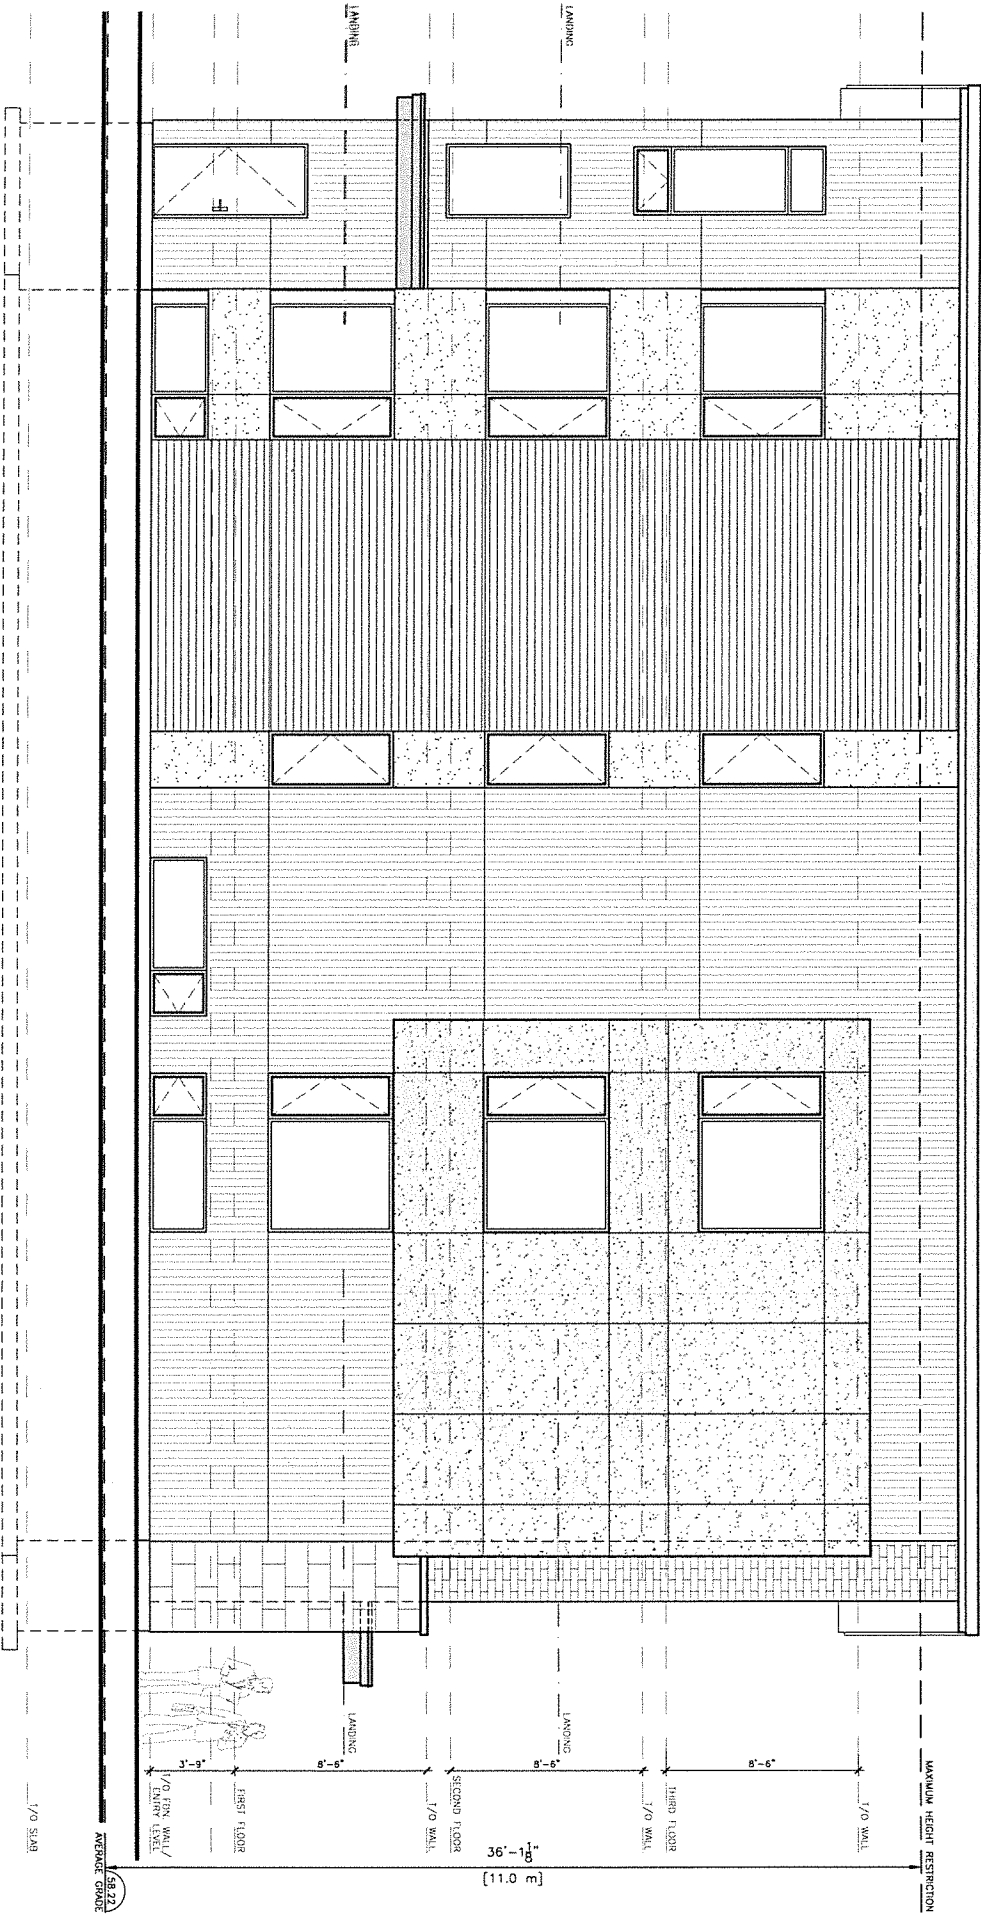

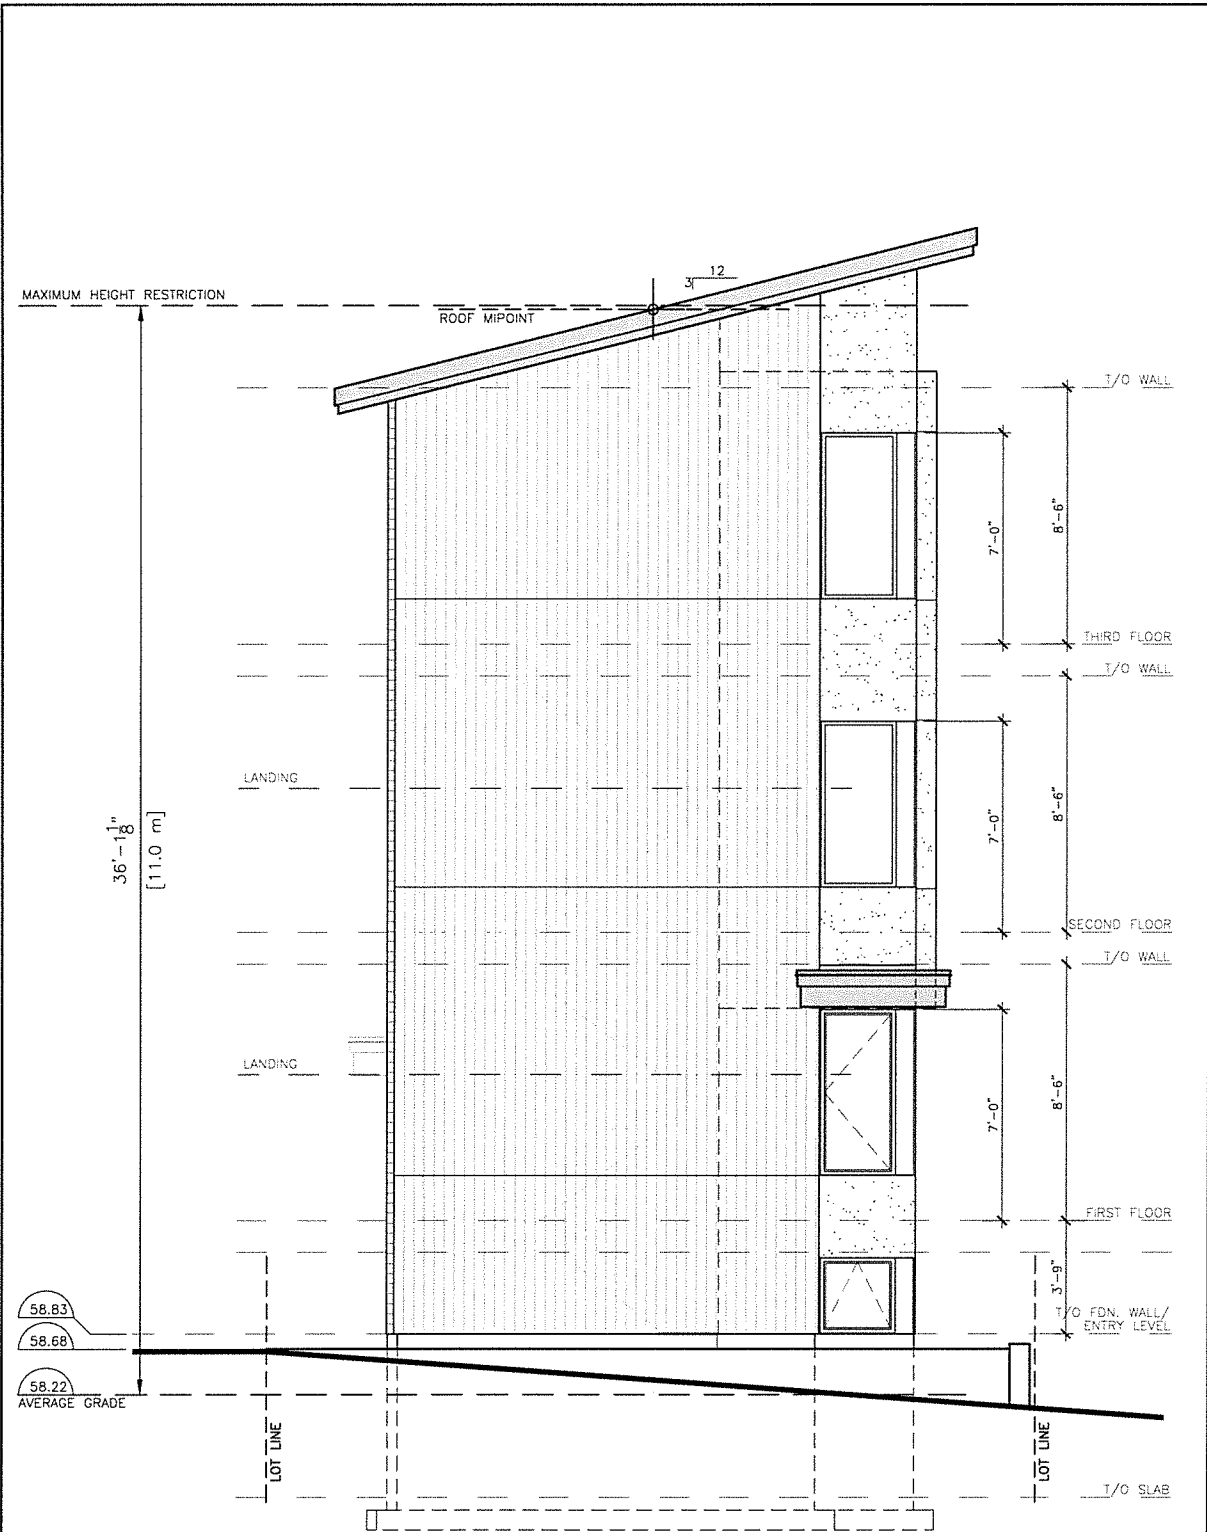

REAR ELEVATION

 <b>ROOF OVER HEAD</b>	PROJECT: <b>Proposed 3 Unit Dwelling (Triplex)</b> 149 Willow St. Ottawa, ON	DATE: 08/10/19(2)	DRAWING NO. <b>A4</b>
	SCALE: 1/4" = 1'-0"	DRAWN BY: C. ZACCONI	 <b>CANTERRA</b> DESIGN + BUILD

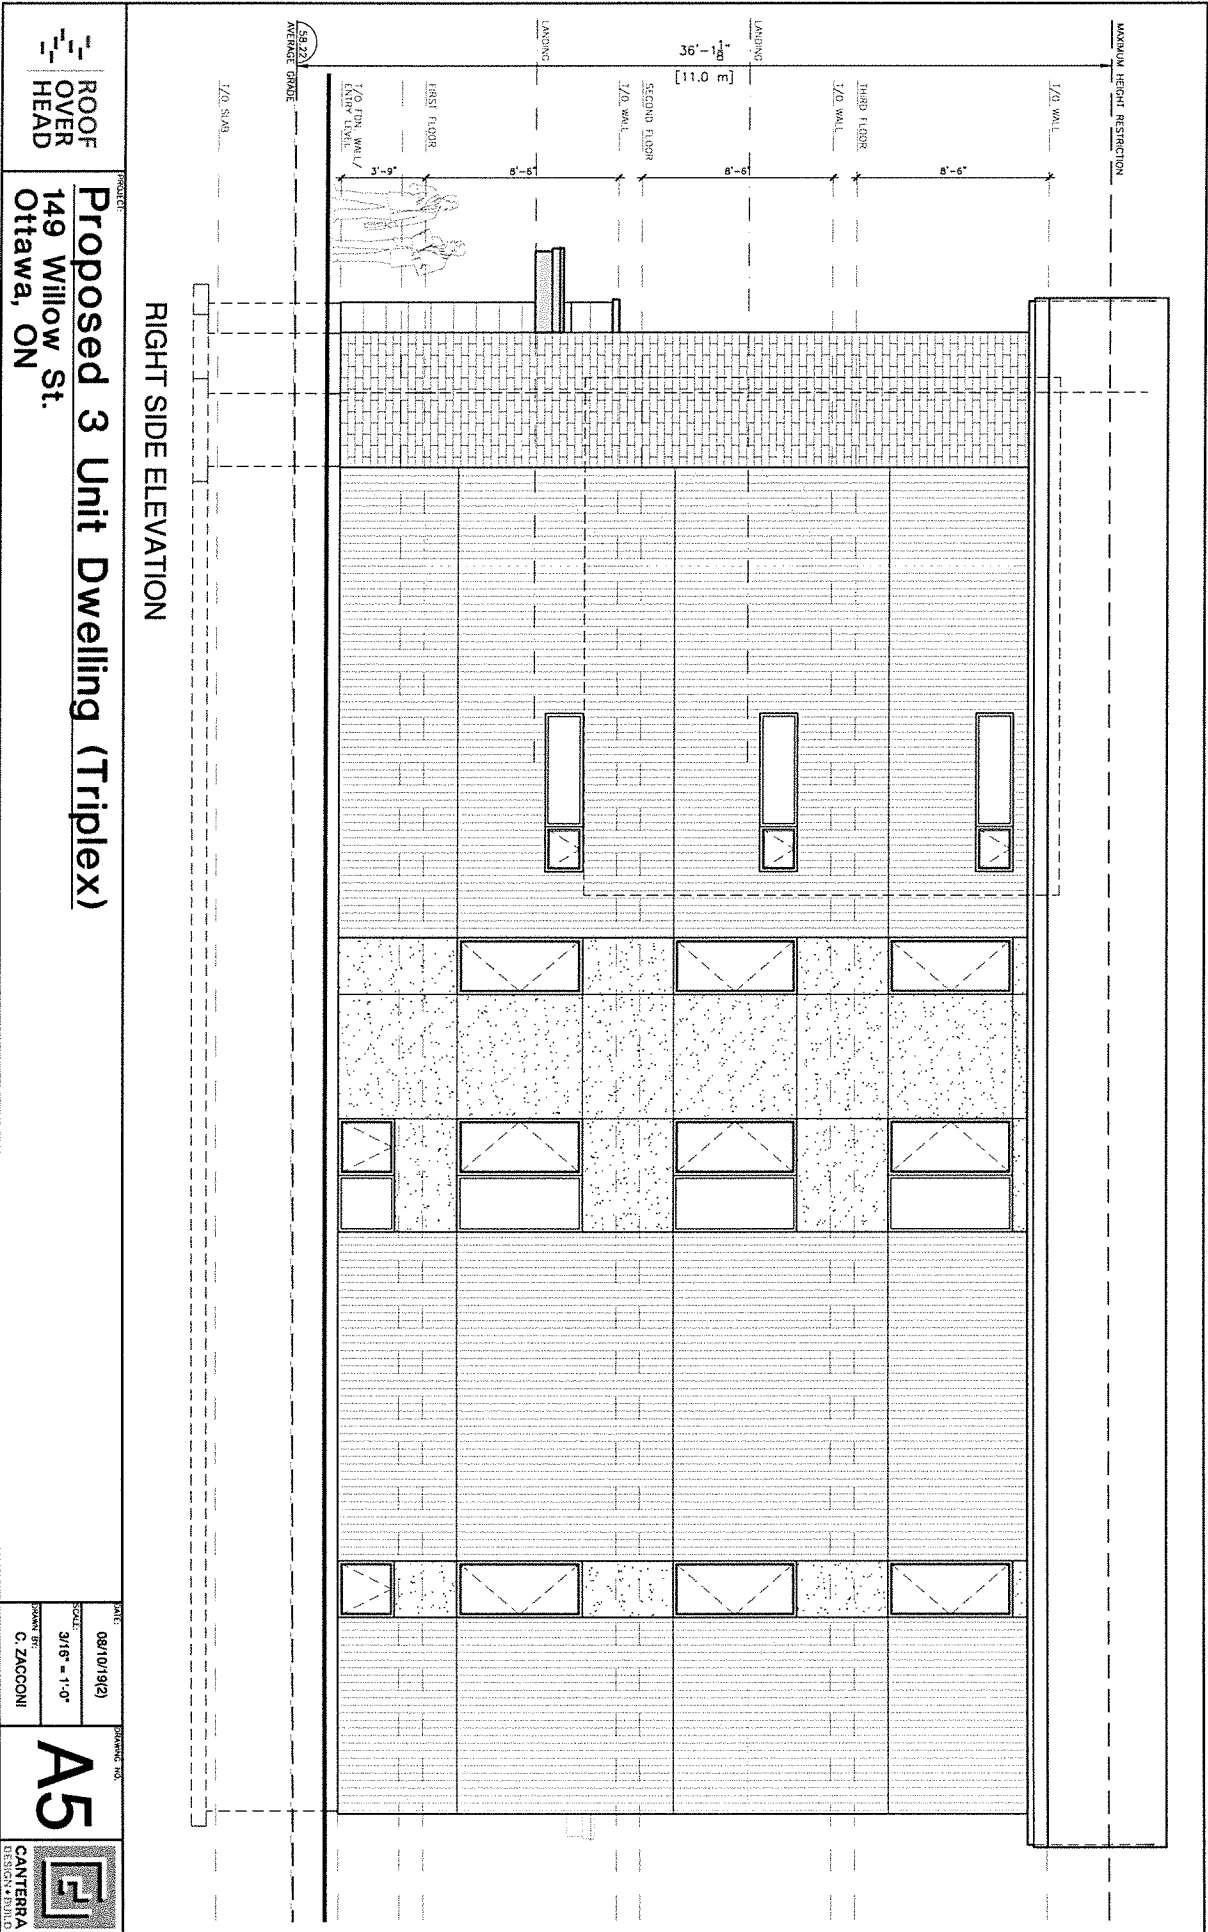

ROOF OVER HEAD

PROJECT  
**Proposed 3 Unit Dwelling (Triplex)**  
 149 Willow St.  
 Ottawa, ON

DATE: 08/10/19(2)  
 SCALE: 3/16" = 1'-0"  
 DRAWN BY: C. ZACCIONI

PROJECT NO.  
**A5**  
 CANTERRA DESIGN + BUILD

RIGHT SIDE ELEVATION