

City of

OTTAWA


Ville de

NEW SUBMISSION

RE-SUBMISSION

MODEL CHANGE

MODEL CHANGE PERMIT #

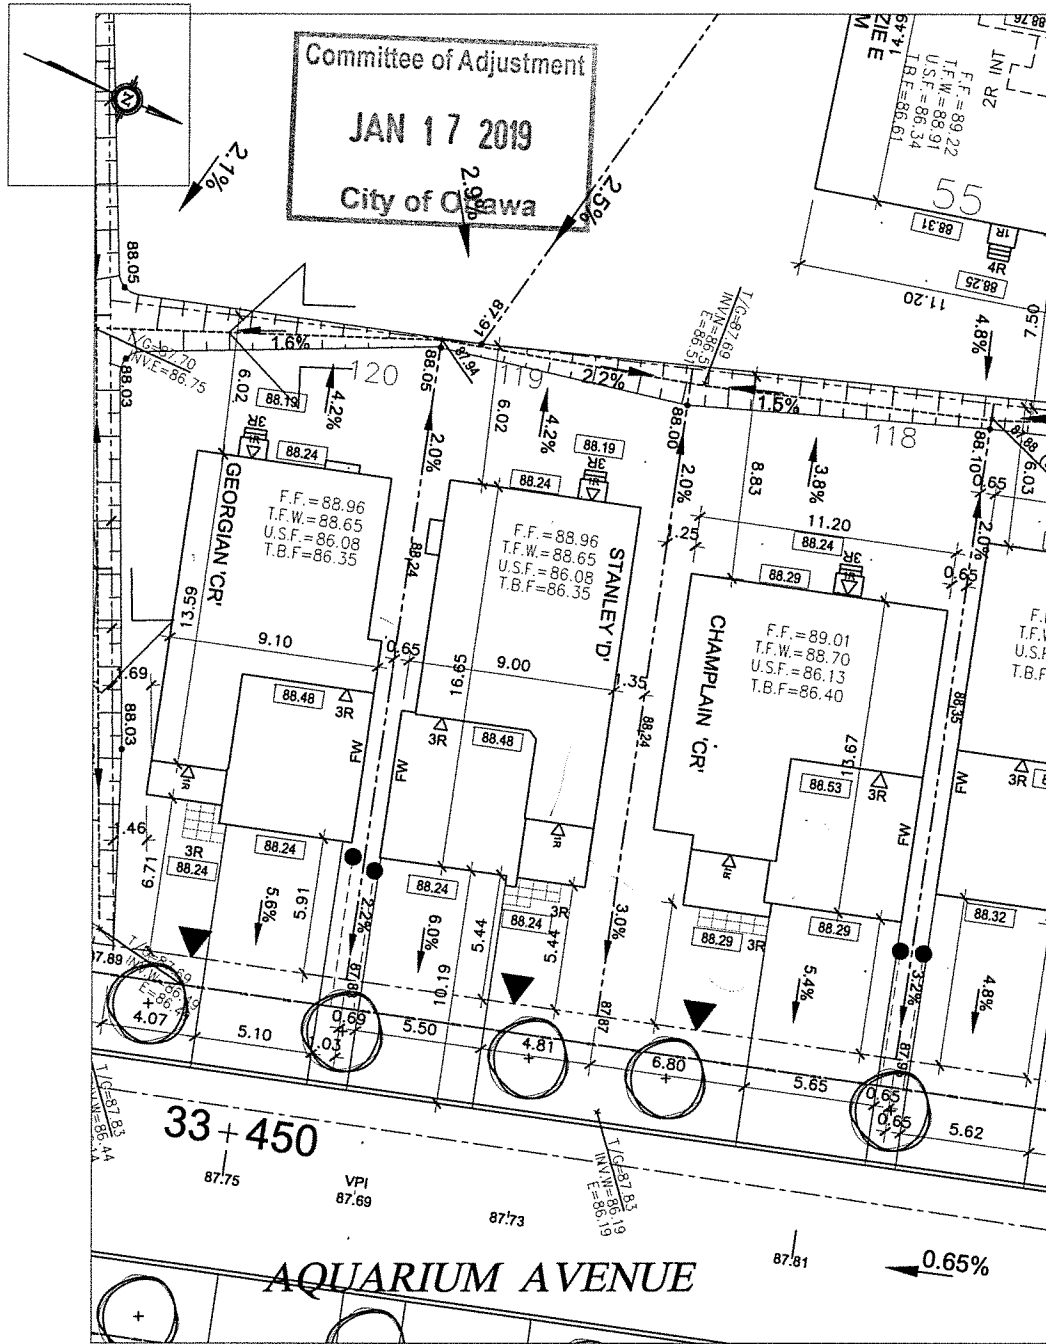

NOTE: THIS APPLICATION EXPIRES 6 (SIX) MONTHS AFTER DATE RECEIVED

1 ISSUED FOR PERMIT/CONST. SEPT 06/19 MC

Owner / Applicant
Minto COMMUNITIES Inc.

Telephone # 230-7051

Plan # 4M-xxxx

Lot # 119

Block # _____ Unit # _____

Conc. # _____

Bldg. Ht. 6.05 m

Lot coverage _____ %

Scale 1:250


OFFICE USE ONLY: Civic Address: _____

SITE PLAN LEGEND

- EB - EXTRA BRICK
- FTG - SPECIAL FOOTINGS
- FF - FINISHED FLOOR
- USF - UNDERSIDE OF FOOTINGS
- USF REAR - UNDERSIDE FTG WOB
- TBF - TOP OF BASEMENT SLAB
- TFW - TOP OF FOUNDATION WALL
- R - REVERSE (GARAGE ON THE RIGHT)
- SD - SMALL DECK
- SP - SPECIAL
- LOB - LOOKOUT BASEMENT
- WOB - WALK OUT BASEMENT
- FW - FIRE RATED WALL (see SP2 for setback less than 1.2m)
- ▼ SERVICES
- ☐ BUS STOP SHELTER

- ☉ STREET LIGHT
- ☐ CMB COMMUNITY MAILBOX
- ☒ SWITCH CABINET
- ☒ SWITCH DISCONNECT FOR STREET LIGHT
- ☒ PADMOUNT HYDRO TRANSFORMER
- ☐ C CABLE PEDESTAL
- ☐ B BELL PEDESTAL
- ☐ CABLE GROUND LEVEL BOX
- ☐ BELL GROUND LEVEL BOX
- ☐ CONIFEROUS TREE
- ☐ DECIDUOUS TREE
- ☐ LARGE DECIDUOUS TREE
- ☐ FIRE HYDRANT AND VALVE

JAN 17 2013

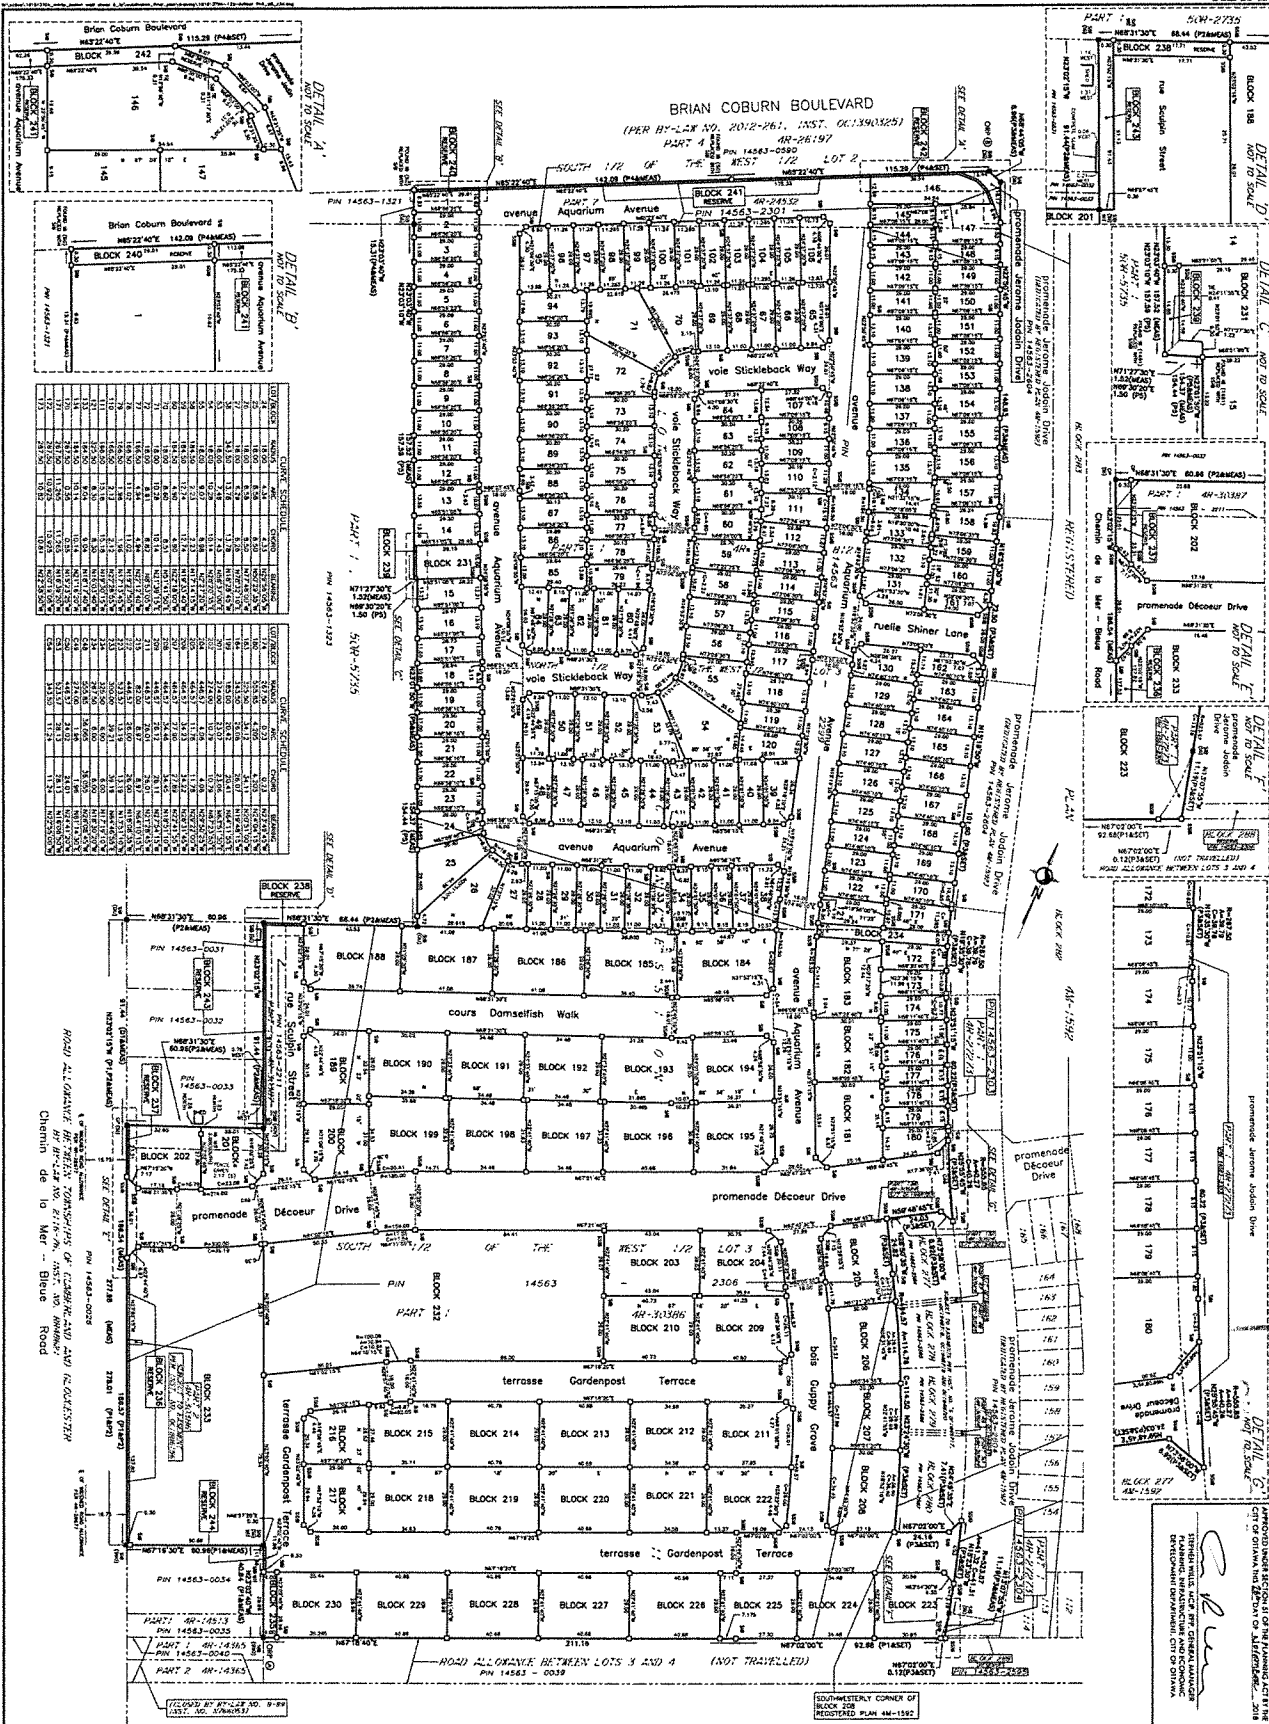

PLAN AM-1613
APPROVED UNDER SECTION 31 OF THE PLANNING ACT BY THE
CITY OF OTTAWA IN THE REGION OF ADJUDICATION
DATE: 08/27/2012
PLANNING DEPARTMENT - CITY OF OTTAWA

FOR THE TOWN OF OTTAWA
FOR THE PLAN OF SUBDIVISION
CONCESSION 11
(PART OF LOTS 2 AND 3
AND 4
OF THE
SOUTH-WESTERLY CORNER OF
BLOCK 199 (P/AM) 1592
REGISTERED PLAN 44-1592

**PLAN OF SUBDIVISION OF
PART OF LOTS 2 AND 3
CONCESSION 11
(CORNER OF CHAMBLAIN)
CITY OF OTTAWA**

MEMBER COMMENTS

1. THE SUBDIVISION IS TO BE USED AS A HIGH-DENSITY RESIDENTIAL DEVELOPMENT.

2. THE SUBDIVISION IS TO BE USED AS A HIGH-DENSITY RESIDENTIAL DEVELOPMENT.

OWNERS CERTIFICATE

I, the undersigned, being the owner of the above-described lands, do hereby certify that the above plan of subdivision is a true and correct copy of the original plan of subdivision as filed in the office of the Registrar of the City of Ottawa.

AGREEMENT

THE UNDERSIGNED HEREBY AGREE TO THE ABOVE PLAN OF SUBDIVISION AND TO THE CONDITIONS AND Covenants THEREON.

REPRESENTATIVE OF THE LAND REGULATOR

CLIQUE SCHEDULE

CLIQUE NO.	CLIQUE NAME	CLIQUE AREA	CLIQUE PERCENTAGE	CLIQUE VALUE
1	CLIQUE 1	110.00	100%	110.00
2	CLIQUE 2	110.00	100%	110.00
3	CLIQUE 3	110.00	100%	110.00
4	CLIQUE 4	110.00	100%	110.00
5	CLIQUE 5	110.00	100%	110.00
6	CLIQUE 6	110.00	100%	110.00
7	CLIQUE 7	110.00	100%	110.00
8	CLIQUE 8	110.00	100%	110.00
9	CLIQUE 9	110.00	100%	110.00
10	CLIQUE 10	110.00	100%	110.00

CLIQUE SCHEDULE

CLIQUE NO.	CLIQUE NAME	CLIQUE AREA	CLIQUE PERCENTAGE	CLIQUE VALUE
11	CLIQUE 11	110.00	100%	110.00
12	CLIQUE 12	110.00	100%	110.00
13	CLIQUE 13	110.00	100%	110.00
14	CLIQUE 14	110.00	100%	110.00
15	CLIQUE 15	110.00	100%	110.00
16	CLIQUE 16	110.00	100%	110.00
17	CLIQUE 17	110.00	100%	110.00
18	CLIQUE 18	110.00	100%	110.00
19	CLIQUE 19	110.00	100%	110.00
20	CLIQUE 20	110.00	100%	110.00

CLIQUE SCHEDULE

CLIQUE NO.	CLIQUE NAME	CLIQUE AREA	CLIQUE PERCENTAGE	CLIQUE VALUE
21	CLIQUE 21	110.00	100%	110.00
22	CLIQUE 22	110.00	100%	110.00
23	CLIQUE 23	110.00	100%	110.00
24	CLIQUE 24	110.00	100%	110.00
25	CLIQUE 25	110.00	100%	110.00
26	CLIQUE 26	110.00	100%	110.00
27	CLIQUE 27	110.00	100%	110.00
28	CLIQUE 28	110.00	100%	110.00
29	CLIQUE 29	110.00	100%	110.00
30	CLIQUE 30	110.00	100%	110.00

CLIQUE SCHEDULE

CLIQUE NO.	CLIQUE NAME	CLIQUE AREA	CLIQUE PERCENTAGE	CLIQUE VALUE
31	CLIQUE 31	110.00	100%	110.00
32	CLIQUE 32	110.00	100%	110.00
33	CLIQUE 33	110.00	100%	110.00
34	CLIQUE 34	110.00	100%	110.00
35	CLIQUE 35	110.00	100%	110.00
36	CLIQUE 36	110.00	100%	110.00
57	CLIQUE 57	110.00	100%	110.00
58	CLIQUE 58	110.00	100%	110.00
59	CLIQUE 59	110.00	100%	110.00
60	CLIQUE 60	110.00	100%	110.00

STANTEC

1110
1111
1112
1113
1114
1115
1116
1117
1118
1119
1120
1121
1122
1123
1124
1125
1126
1127
1128
1129
1130

Stantec