

WINDERMERE AVE

Committee of Adjustment
 JUL 30 2020
 City of Ottawa

AMSTED
DESIGN . BUILD

It's good to be home.

440-0710782
 1400-0710782
 7000-0710782
 1400-0710782
 7000-0710782

AMSTED CONSULTANTS INC.
 1400-0710782
 7000-0710782


NOT FOR CONSTRUCTION

AMSTED CONSULTANTS INC.
 1400-0710782
 7000-0710782


NO. OF SHEETS	1 OF 1
DATE	2020-07-30
PROJECT	509 WINDERMERE LOT 528 RENOVATION
DRAWN BY	M.V.
CHECKED BY	M.V.
SCALE	1/8" = 1'-0"
SHEET NO.	MV1

Committee of Adjustment
 JUL 30 2020
 City of Ottawa


Committee of Adjustment
 JUL 30 2020
 City of Ottawa

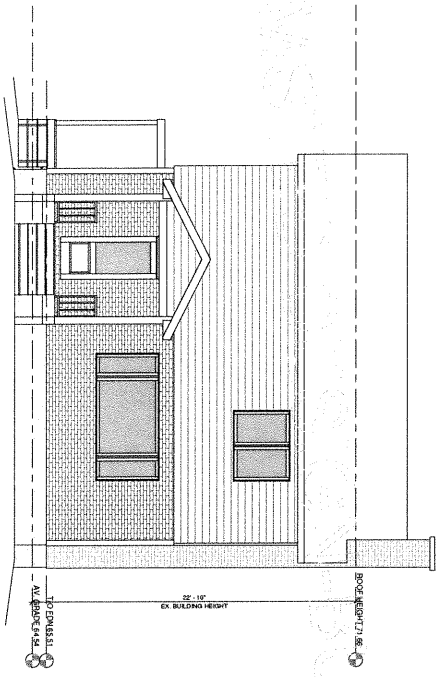


1 Front Elevation Existing
 1/4" = 1' 0"

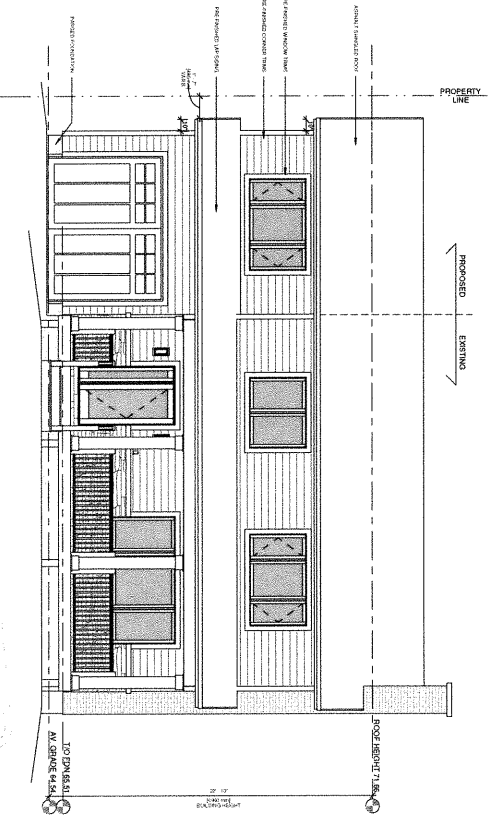

2 Front Elevation Proposed
 1/4" = 1' 0"

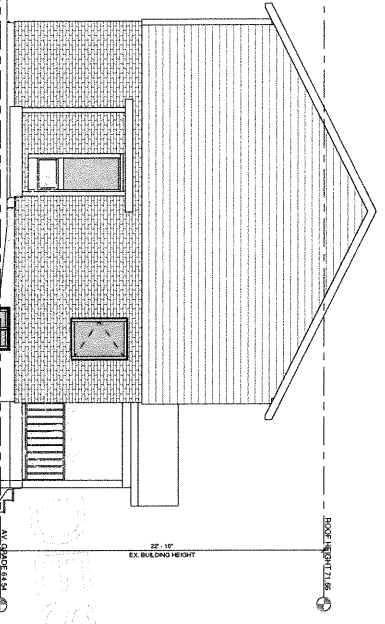

3 Rear Elevation Existing
 1/4" = 1' 0"

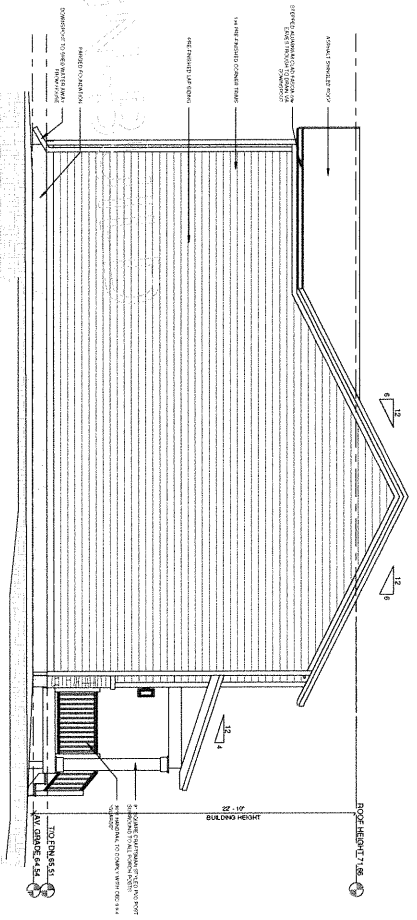

4 Rear Elevation Proposed
 1/4" = 1' 0"

NOT FOR CONSTRUCTION

<p>AMSTED DESIGN . BUILD</p> <p>It's good to be home.</p> <p>4841 GERRARD ST. E. #100 SCARBOROUGH, ONTARIO M1V 4Z4 TEL: 416-291-1234 WWW.AMSTEDDESIGN.COM</p>		<p>DATE: 07/20/20 DRAWN BY: J. BROWN CHECKED BY: J. BROWN PROJECT NO.: 19-000-0000 SHEET NO.: 1/1</p>
<p>PROJECT NAME: 3000 GERRARD ST. E. RENOVATION</p> <p>CLIENT: AMSTED DESIGN . BUILD</p> <p>PROJECT ADDRESS: 3000 GERRARD ST. E. SCARBOROUGH, ONTARIO M1V 4Z4</p>		<p>DATE: 07/20/20 DRAWN BY: J. BROWN CHECKED BY: J. BROWN PROJECT NO.: 19-000-0000 SHEET NO.: 1/1</p>
<p>ELEVATIONS</p> <p>1. FRONT ELEVATION 2. REAR ELEVATION 3. SIDE ELEVATION 4. SECTION</p>		<p>DATE: 07/20/20 DRAWN BY: J. BROWN CHECKED BY: J. BROWN PROJECT NO.: 19-000-0000 SHEET NO.: 1/1</p>
<p>PROJECT NO.: 19-000-0000</p> <p>SHEET NO.: 1/1</p>		<p>DATE: 07/20/20 DRAWN BY: J. BROWN CHECKED BY: J. BROWN PROJECT NO.: 19-000-0000 SHEET NO.: 1/1</p>


It's good to be home.

AMSTED DESIGN BUILD
1100 BROADVIEW AVENUE
OTTAWA, ONTARIO K1K 5R6
TEL: 613-735-1111
WWW.AMSTEDDESIGNBUILD.COM


AMSTED DESIGN BUILD
1100 BROADVIEW AVENUE
OTTAWA, ONTARIO K1K 5R6
TEL: 613-735-1111
WWW.AMSTEDDESIGNBUILD.COM

AMSTED DESIGN BUILD
1100 BROADVIEW AVENUE
OTTAWA, ONTARIO K1K 5R6
TEL: 613-735-1111
WWW.AMSTEDDESIGNBUILD.COM


NOT FOR CONSTRUCTION

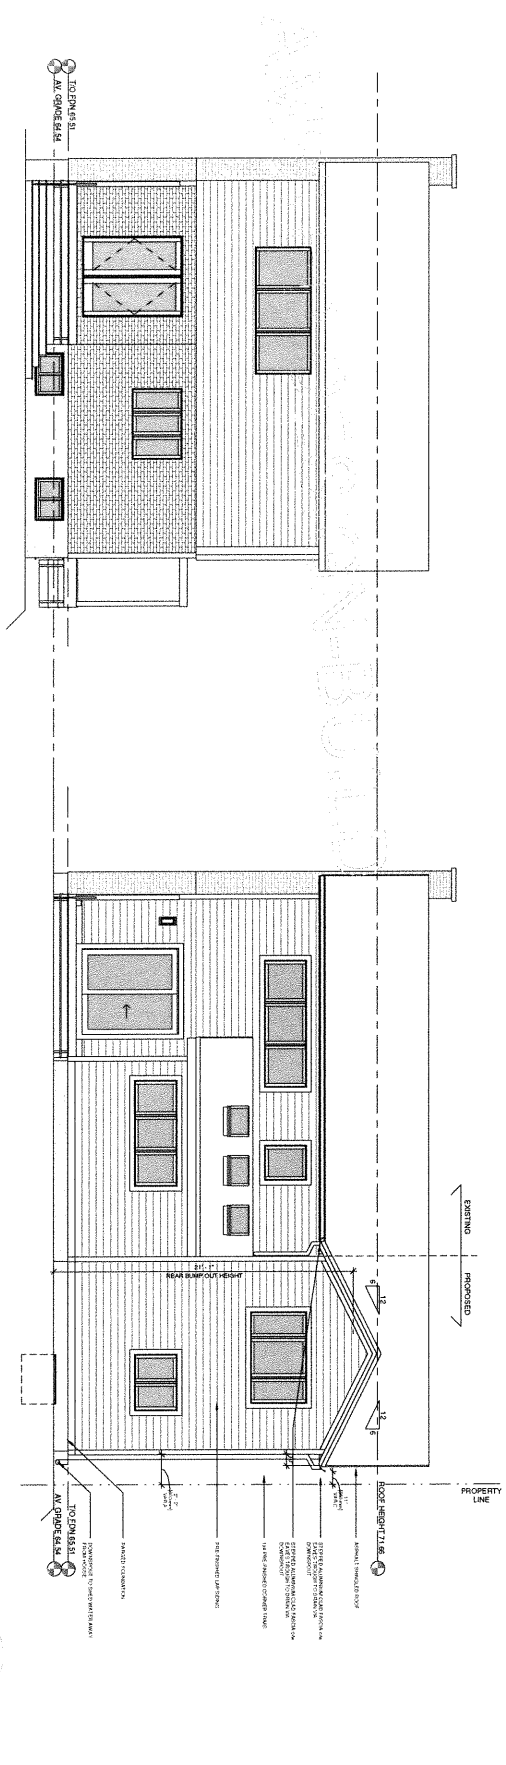

① Rear Elevation (Proposed)
1/4" = 1'-0"

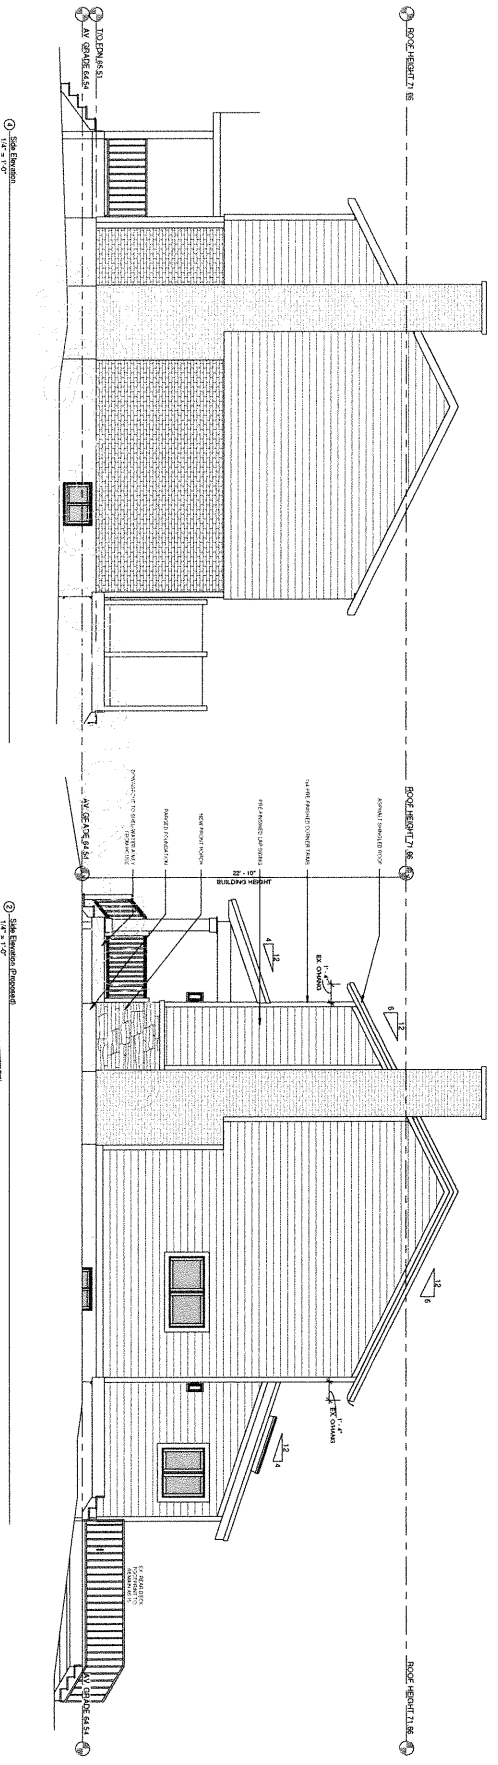

② Side Elevation (Proposed)
1/4" = 1'-0"




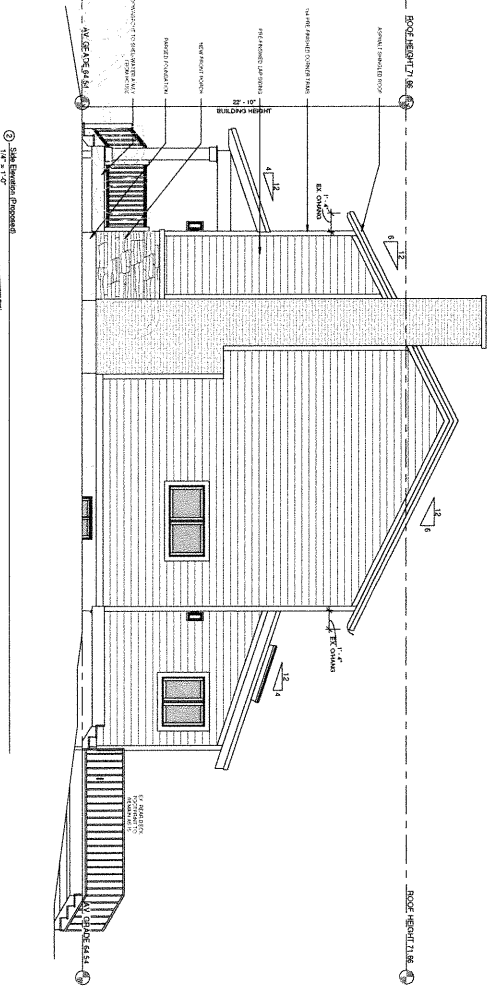


③ Side Elevation (Proposed)
1/4" = 1'-0"

Committee of Adjustment
JUL 30 2020
City of Ottawa

NO.	DATE	DESCRIPTION	BY
1	1/21/20	ISSUED FOR PERMIT	AMSTED
2	1/21/20	ISSUED FOR PERMIT	AMSTED
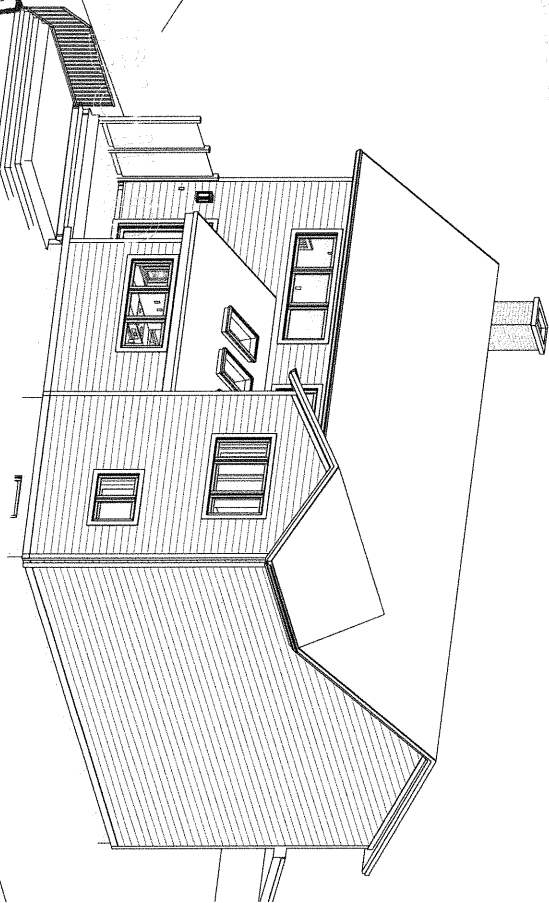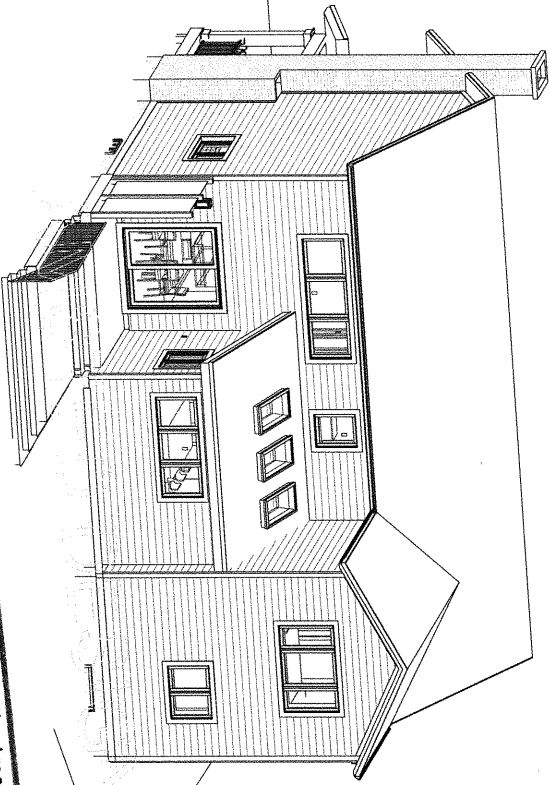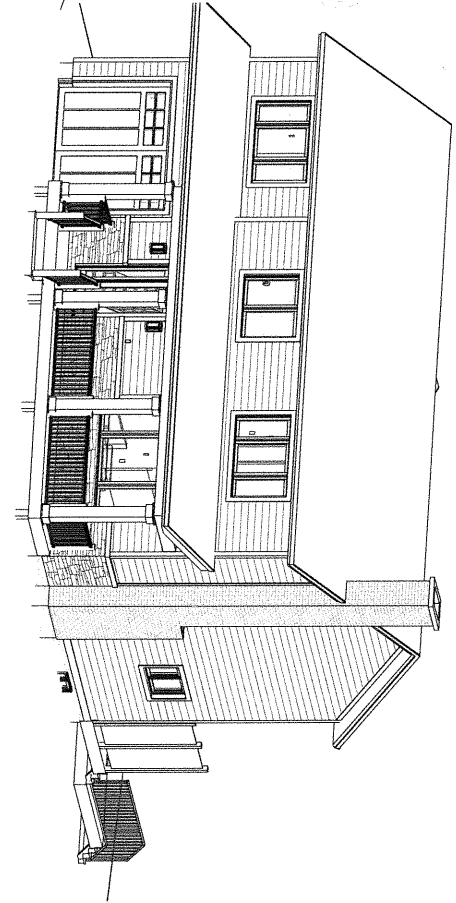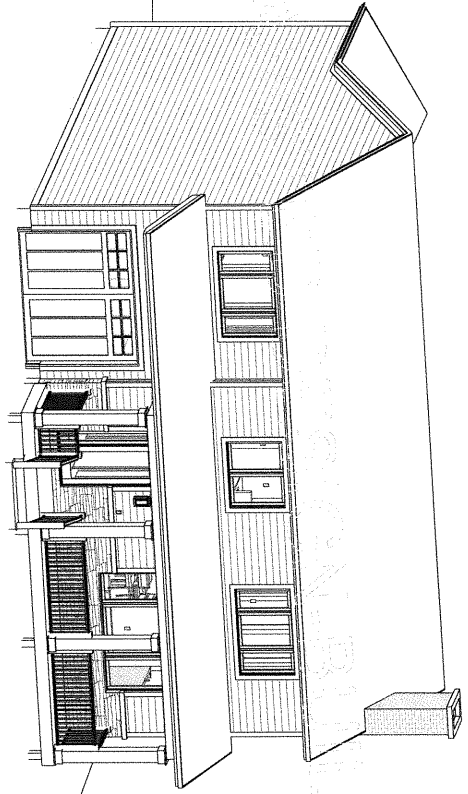

AMSTED DESIGN BUILD

Committee of Adjustment
 JUL 30 2020
 City of Ottawa

AMSTED
DESIGN • BUILD

It's good to be home.

4880 17th Ave
 1st Floor
 Ottawa, ON K1M 1S8
 Tel: 613-237-1234
 Fax: 613-237-1235
 Email: info@amsteddesignbuild.com

AMSTED DESIGN BUILD
 17th Ave
 Ottawa, ON
 K1M 1S8
 613-237-1234

AMSTED DESIGN BUILD
 17th Ave
 Ottawa, ON
 K1M 1S8
 613-237-1234

NOT FOR CONSTRUCTION

NO. 1	3D Images	NO. 1
NO. 2	3D Images	NO. 2
NO. 3	3D Images	NO. 3
NO. 100	3D Images	NO. 100

MV4

3070-1000-1000
 RENOVATION