


FILE COPY

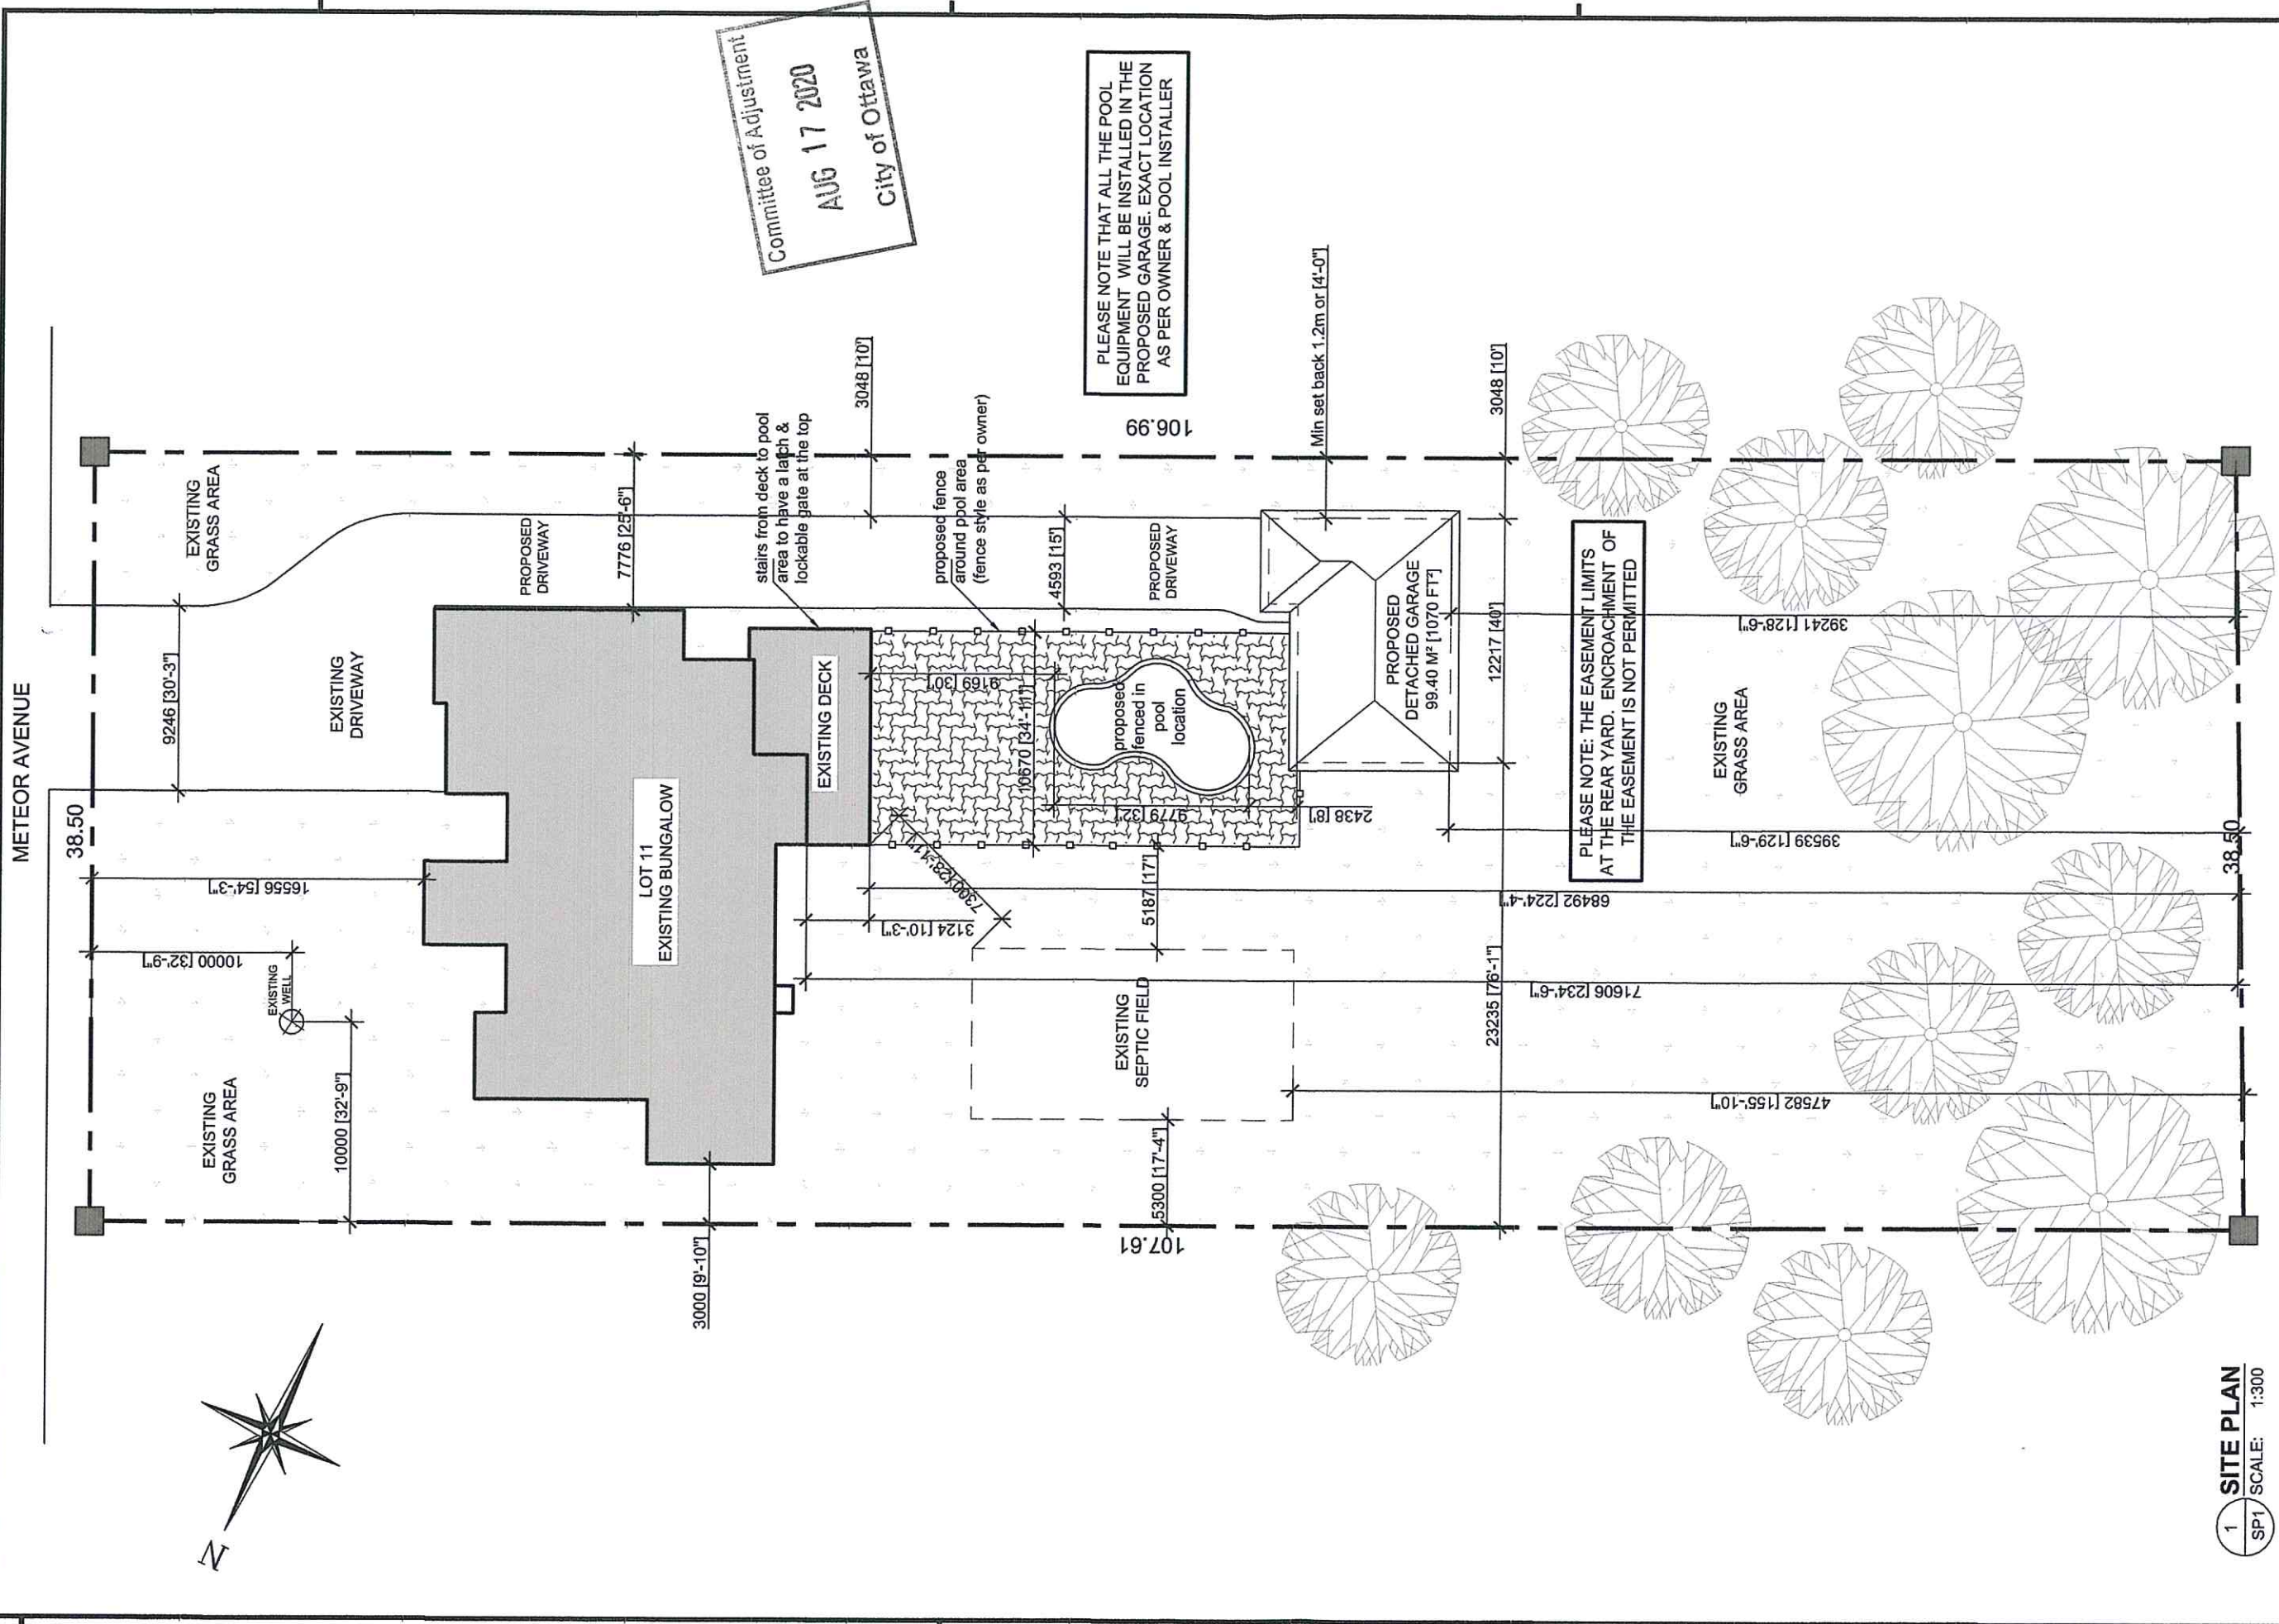

1 SITE PLAN
SP1 SCALE: 1:300

ÉCHELLE / SCALE AS SHOWN		DESIGNED	
NUMERATION DRAWING NUMBER		DRAWN	C.M.L.
SP1		CHECKED	DATE
GENERAL NOTES		PROJECT / PROJECT	
ALL WORK TO BE DONE IN ACCORDANCE WITH THE LATEST EDITION OF THE ONTARIO BUILDING CODE AND ALL OTHER APPLICABLE REGULATION. GENERAL CONTRACTOR/CHEF DE CHANTIER SHALL BE RESPONSIBLE.		BLANCHARD/ BRAZEAU DETACHED GARAGE & POOL	
THE CONTRACTOR SHALL BE RESPONSIBLE TO CONFIRM ALL DIMENSIONS AND SITE CONDITIONS AFFECTING THE WORK AND SHALL BE FULLY RESPONSIBLE FOR THE ACCURACY OF THE MEASUREMENTS AND OBSERVATIONS.		795 METEOR AVENUE	
		NAVAN, ONTARIO	
		CLIENT	
		ÉRIC BLANCHARD & MÉLANIE BRAZEAU	
		Approved Title	
		Date	
DATE	DESCRIPTION	REV.	
05/08/2020	REVISED PER CITY COMMENTS	03	
14/07/2020	REVISED PER CITY COMMENTS	02	
09/07/2020	ISSUED FOR BUILDING PERMIT	01	