


Document 1

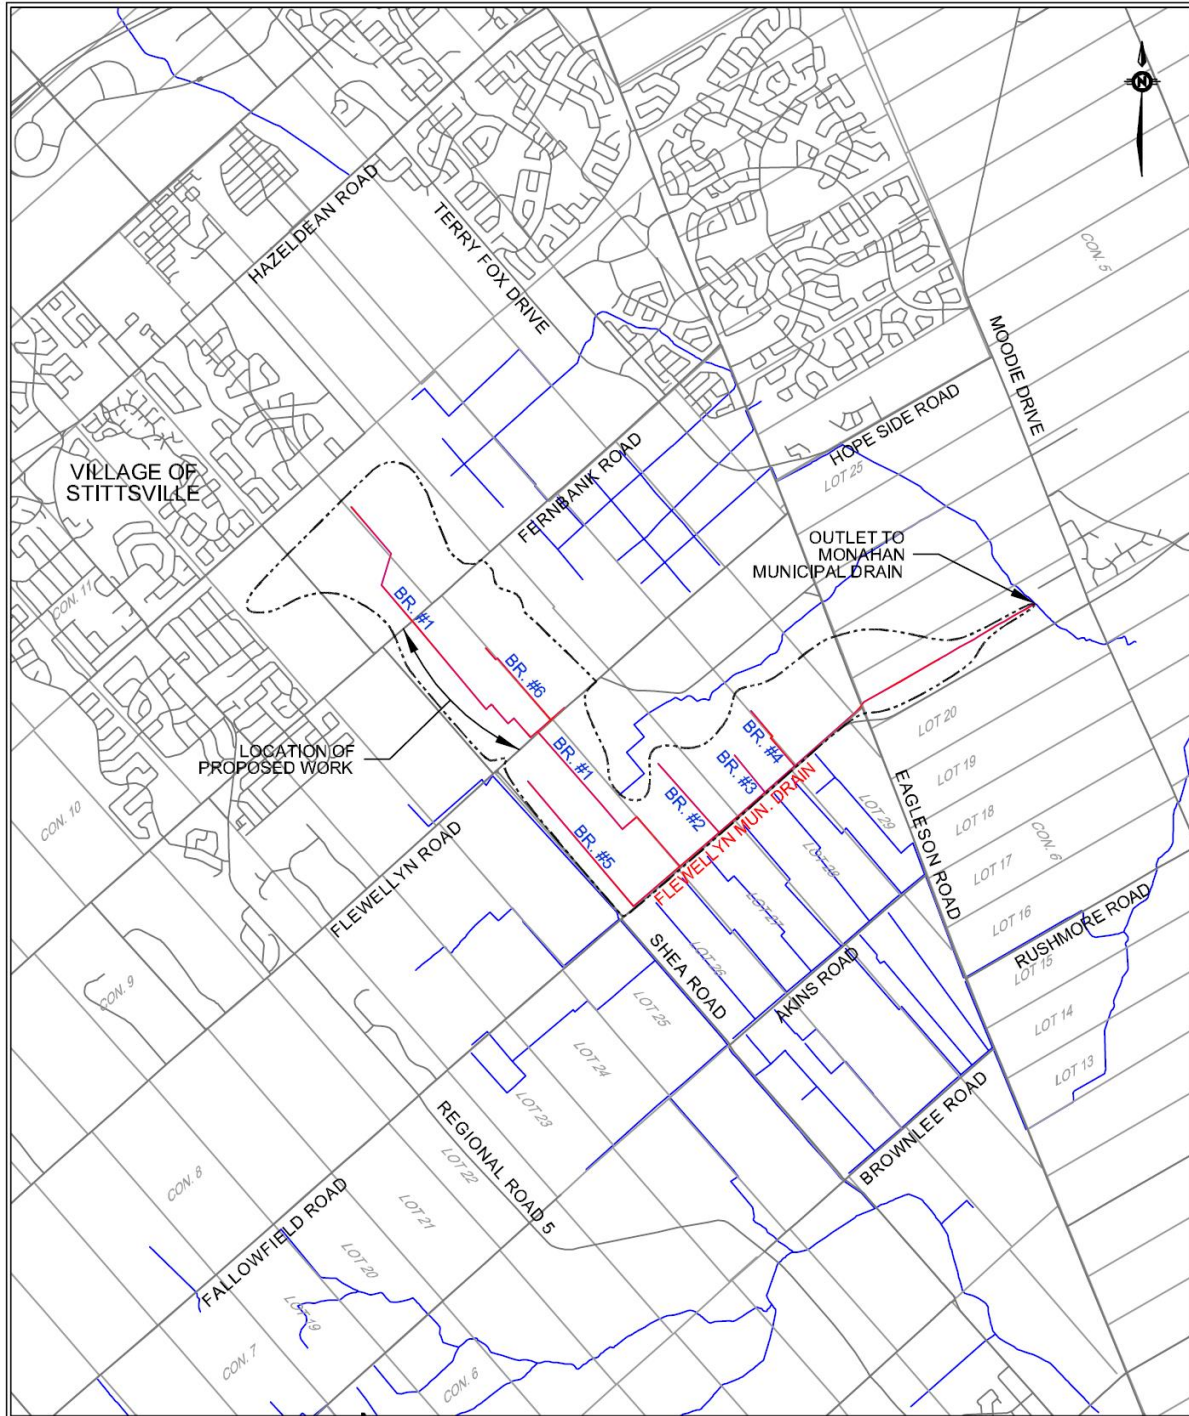

| | | | |
|-------------------------------------------------------------------------------------|---------------------------------------------|--------------------------|-------------------------------|
|  | Title LOCATION PLAN | | Fig. No. 3.1 |
| | Project FLEWELLYN MUNICIPAL DRAIN | | Job No. 11014 |
| | RIDEAU - GOULBOURN WARD | Scale 1:50 000 | Date JUNE 2011 |