





EXISTING 32mm GAS  
 EXISTING 200mm SANITARY SEWER  
 EXISTING 152mm WATERMAIN  
 M+1-S  
 T/G=90.13  
 Inv=87.55

GRANTON AVENUE

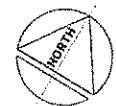


Committee  
 of Adjustment  
 FEB 20 2018  
 City of Ottawa

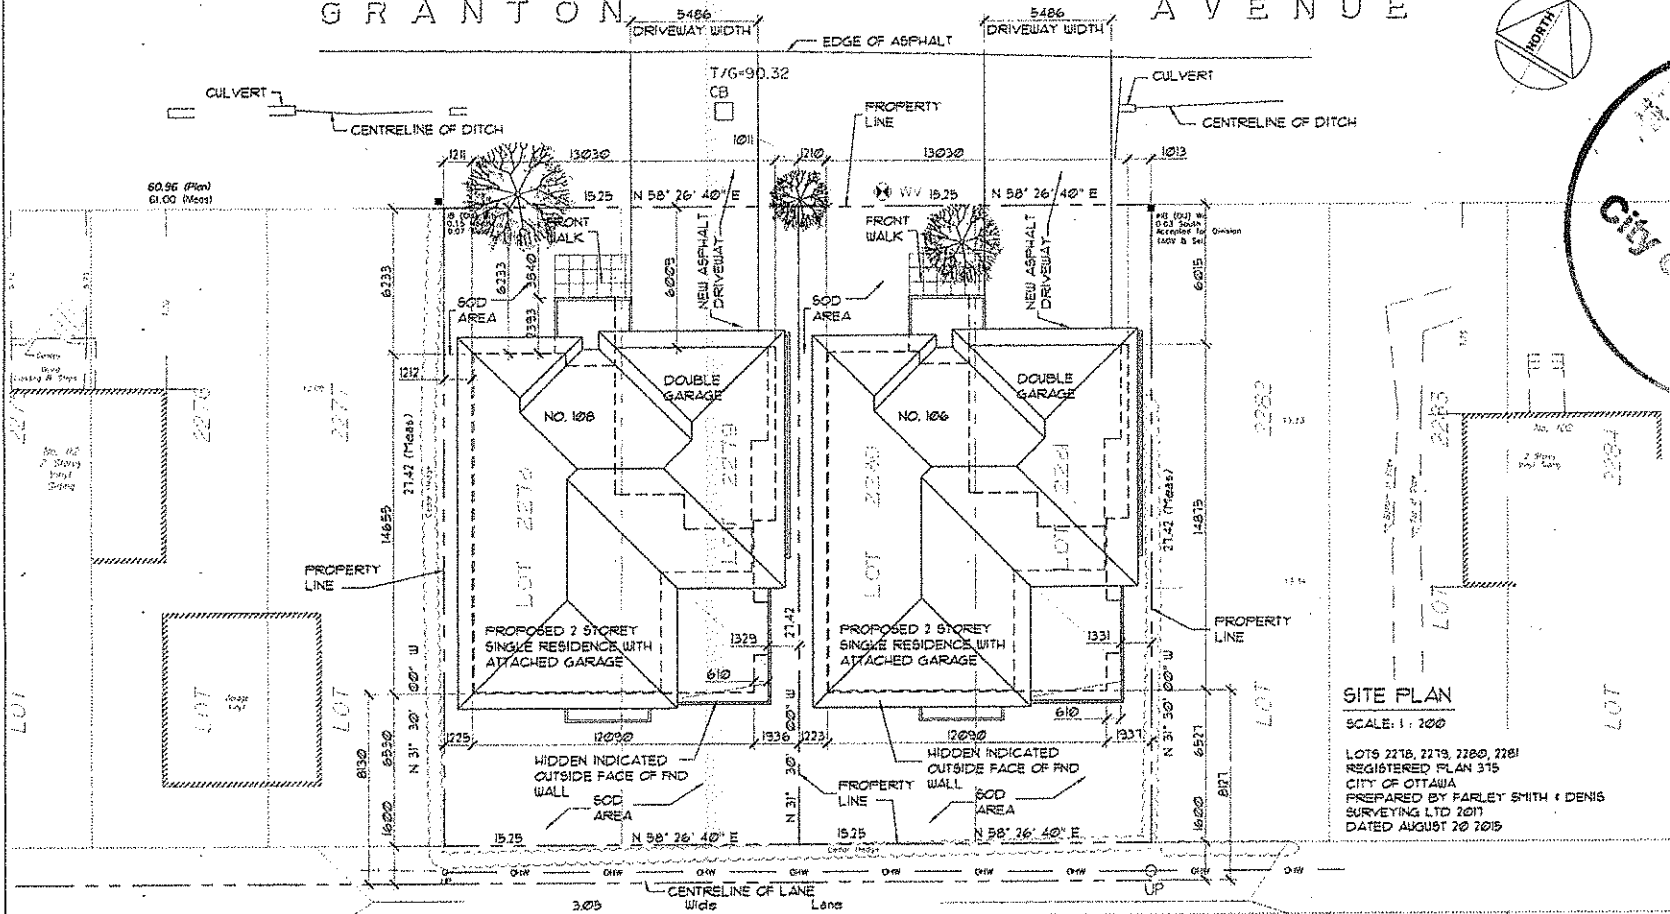

SITE PLAN  
 SCALE: 1 : 200

LOTS 2278, 2279, 2280, 2281  
 REGISTERED PLAN 315  
 CITY OF OTTAWA  
 PREPARED BY FARLEY SMITH & DENIS  
 SURVEYING LTD 2017  
 DATED AUGUST 20 2016


1	REVISED AS PER BILL HOLDMAN	FEB 12 2018
	ISSUED FOR FINCH VERIFICATION	FEB 16 2018
NO.	REVISIONS	DATE
Project: PROPOSED RESIDENCE 106 AND 108 GRANTON AVENUE		
Drawing: SITE PLAN		
Scale: 1:200	By: ARA	Date:
AI		

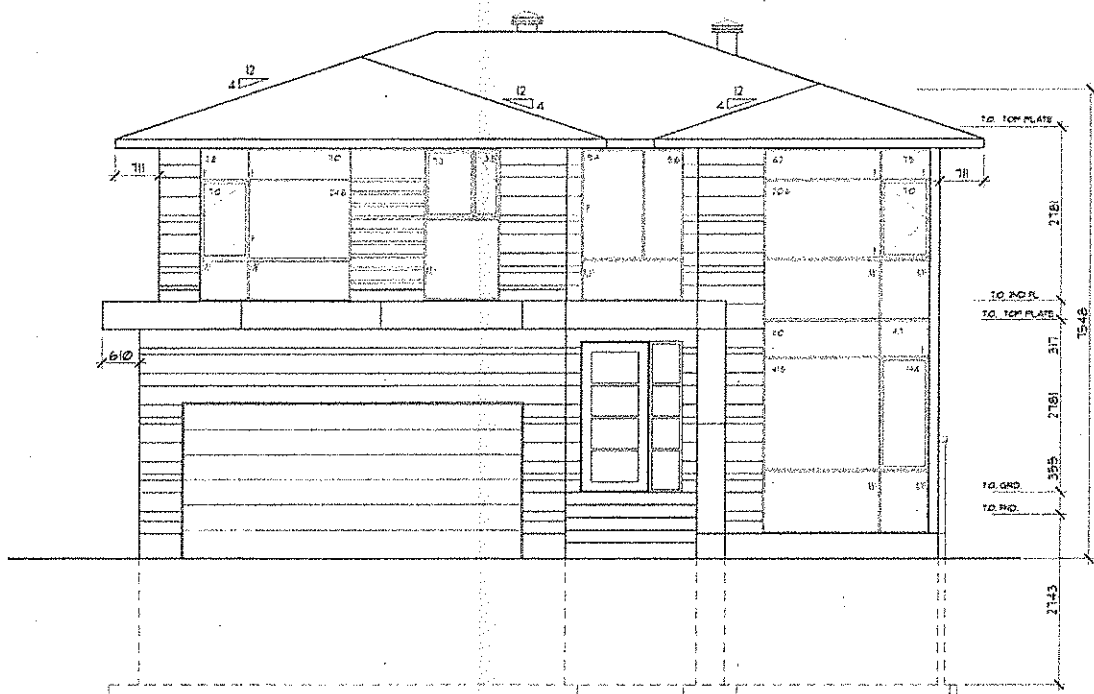

FRONT ELEVATION  
SCALE 1/8"

Committee  
of Adjustment  
FEB 28 2018  
City of Geneva

RECEIVED AS FOR BILL HOLDING		FEB 22 2018
REMOVED FOR FINISH VARIANCE		FEB 14 2018
NO.	REVISION	DATE
PROJECT: PROPOSED RESIDENCE 126 GRANTON AVENUE		
DRAWING: FRONT ELEVATION		
SCALE 1/8"	PS AREA	DWG NO.
STATE:		A5

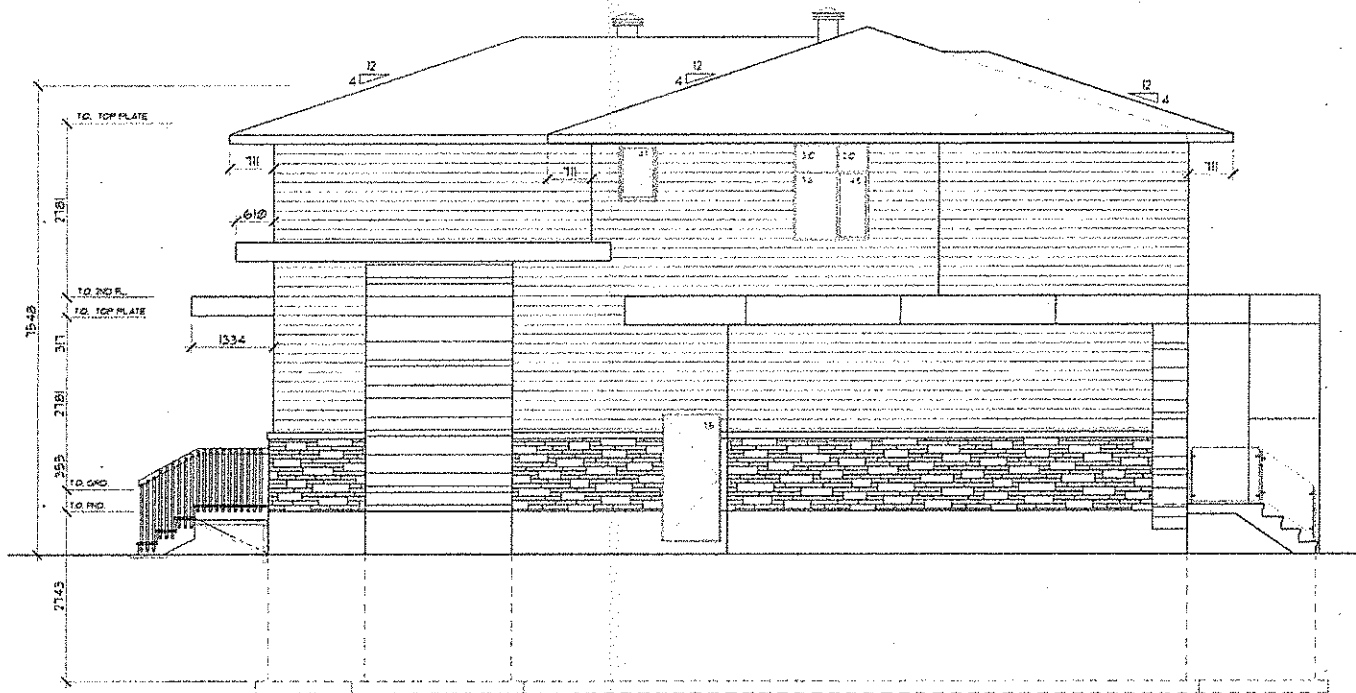

LEFT ELEVATION  
SCALE: 1/8" = 1'-0"




No.	Revision	Date
1	REVISED AS FOR BILL HOLDMAN	FEB 22 2018
	ISSUED FOR VARIANCE	FEB 16 2018

Project: PROPOSED RESIDENCE  
106 GRANTON AVENUE

Drawn: LEFT ELEVATION

Scale: 1/8" = 1'-0"  
By: AKA  
Date:

Sheet: A6

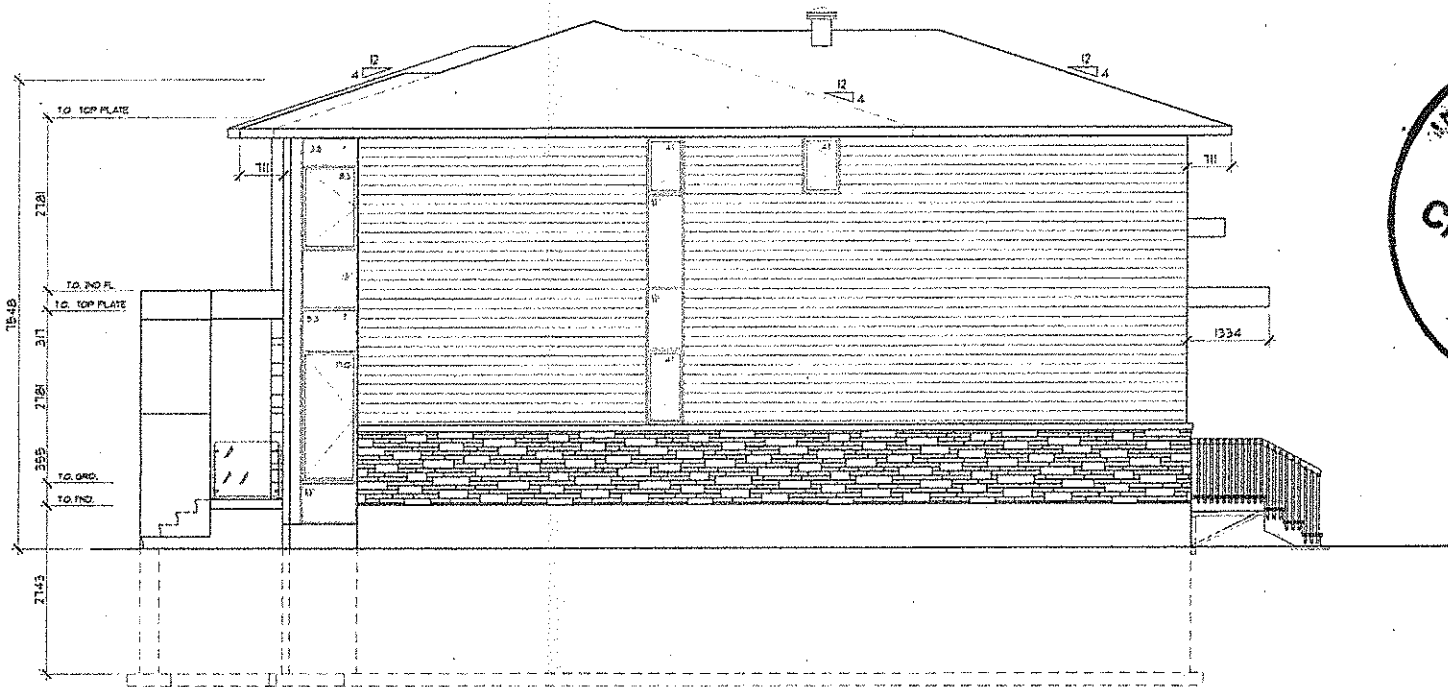

RIGHT ELEVATION  
SCALE: 1/8" = 1'-0"



NO.	REVISION	DATE
1	REVISED AS PER BILL HOLDMAN	FEB 27 2018
	ADDED FOR TYPING VARIANCE	FEB 16 2018

Project: PROPOSED RESIDENCE  
106 GRANTON AVENUE

Drawing: RIGHT ELEVATION

Scale: 1/8" = 1'-0"  
 Drawn by: ARA  
 Date: DWG

STAMP: A7



REAR ELEVATION  
SCALE 1/8" = 1'-0"



1	REVISED AS PER BILL HOLZMAN	FEB 22 2018
	LEAD TO VARIANCE	FEB 16 2018
NO	REVISION	DATE

Project: PROPOSED RESIDENCE  
126 GRANTON AVENUE

Drawing: REAR ELEVATION

Scale: 1/8" = 1'-0"  
By: ARA  
Date:


A8








Committee  
of Adjustment  
FEB 28 2018  
City of Ottawa

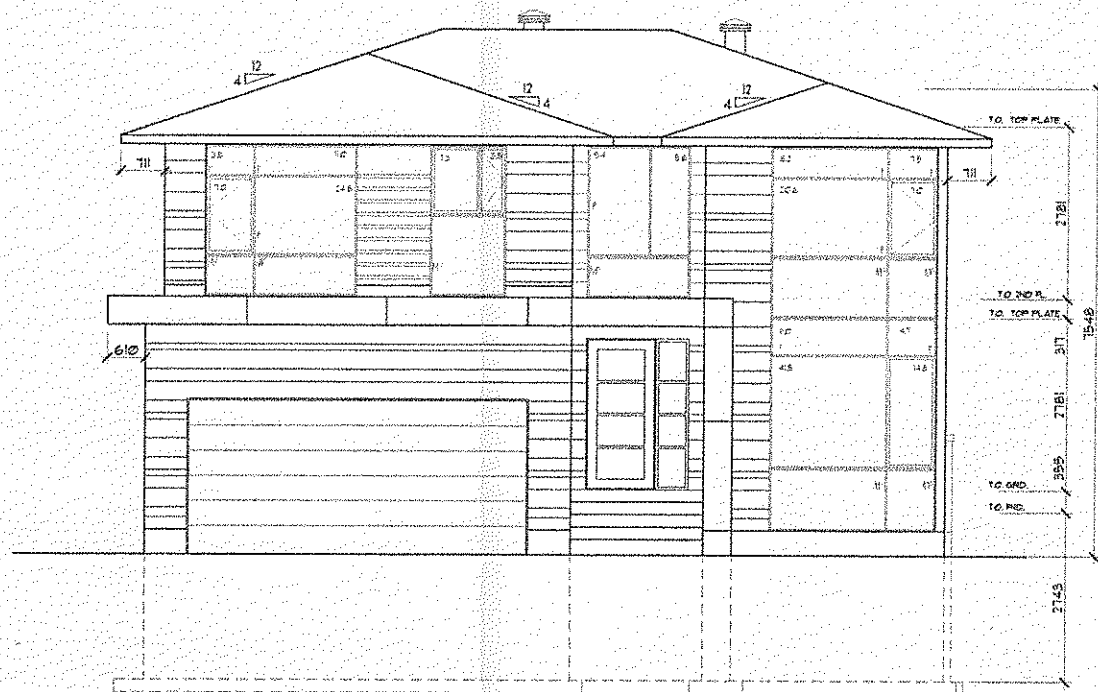

FRONT ELEVATION  
SCALE 1/8"

1	REVISED AS PER BILL HOLDEN	FEB 23 2008
	ISSUED FOR TYPING VARIANCE	FEB 16 2008
NO.	Revised	Date
Project: PROPOSED RESIDENCE 103 GRANTON AVENUE		
Drawing: FRONT ELEVATION		
Scale:	1/8"	Date:
Sheet:	A5	

Committee  
of Adjustment  
FEB 28 2018  
City of Ottawa

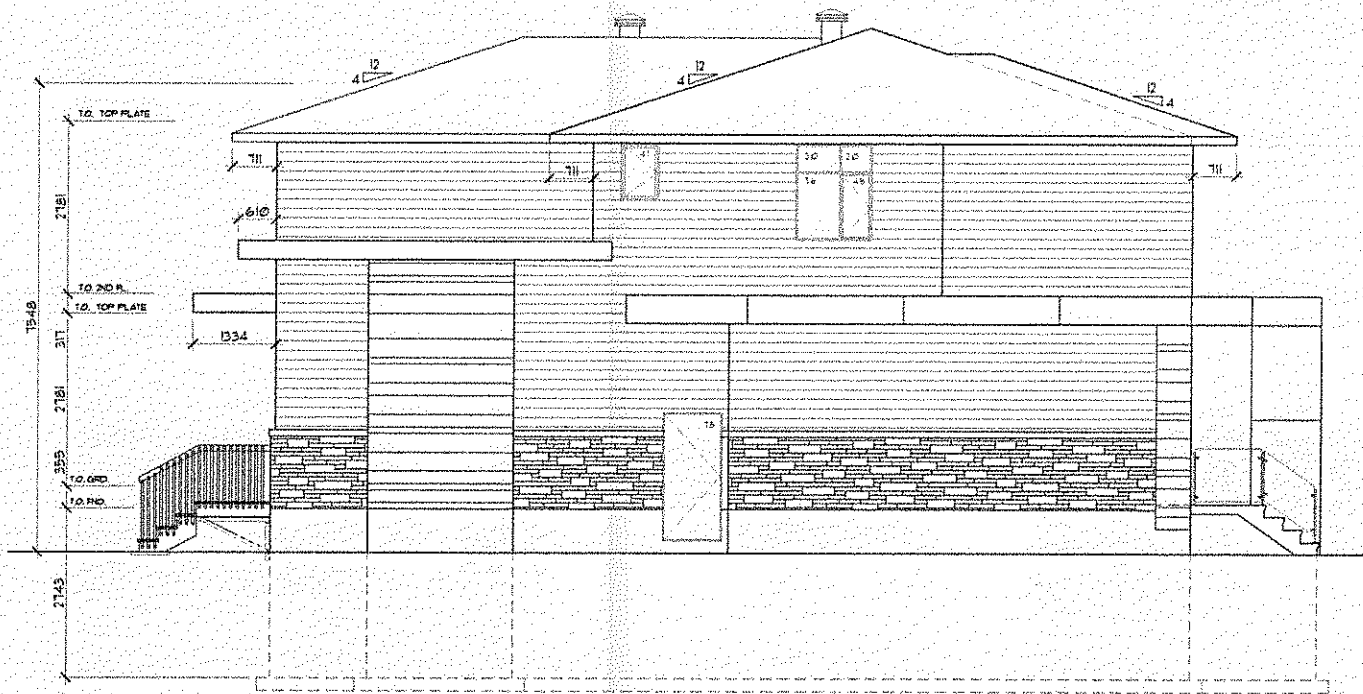

LEFT ELEVATION  
SCALE 1/8"

1	REVISED AS PER BILL HOLDNER	FEB 22 2018
	SAVED FOR TOWN VARIANCE	FEB 22 2018
No.	Revision	Date


Project: PROPOSED RESIDENCE  
102 GRANTON AVENUE

Drawing: LEFT ELEVATION

Scale: 1/8" = 1'-0"  
By: AKA  
Date:

STATE: **A6**

Committee  
of Adjustment  
FEB 28 2018  
City of Ottawa

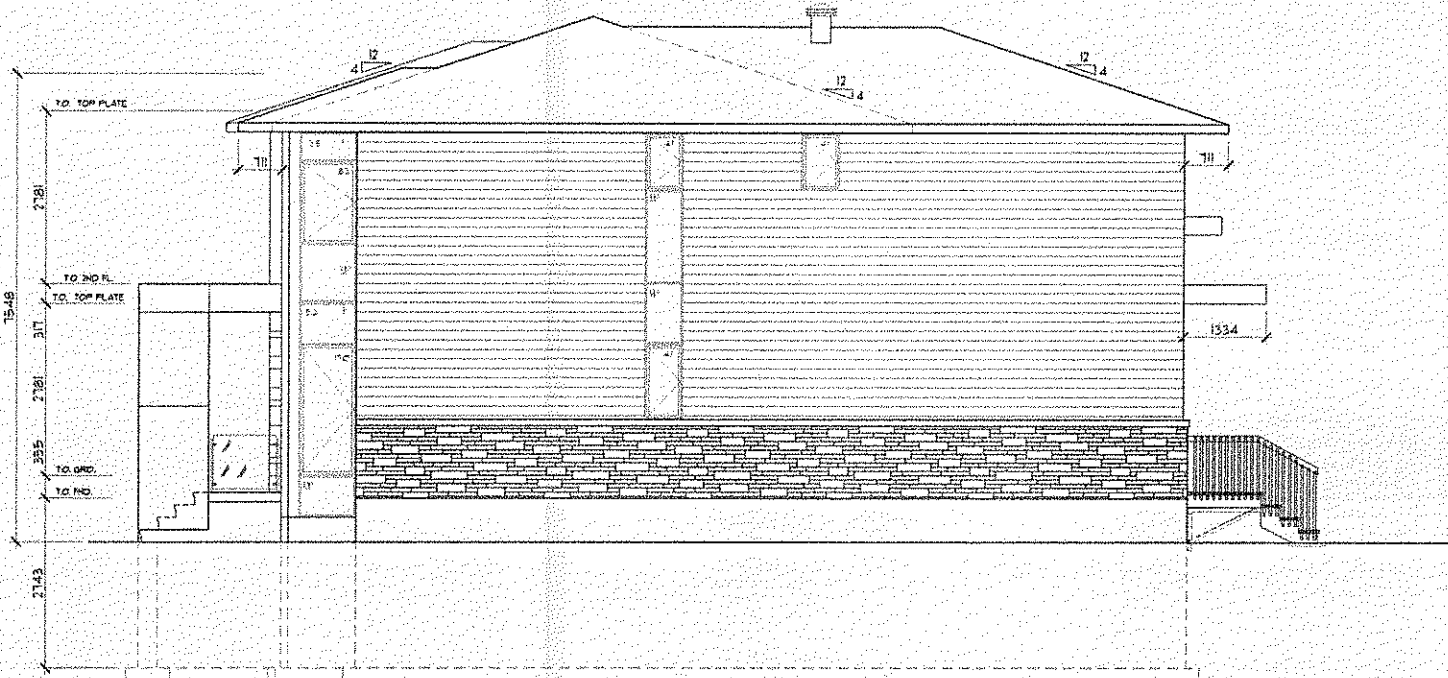

RIGHT ELEVATION  
SCALE 1/8"

NO.	REVISION	DATE
1	REVISED AS PER BELL HOLDING	FEB 23 2018
	PAID FOR/TWICE VARIANCE	FEB 16 2018

PROJECT: PROPOSED RESIDENCE  
108 GRANTON AVENUE


DRAWING: RIGHT ELEVATION

DATE: 1-15-18  
BY: ARA  
CHK: [ ]

STAMP: [ ]  
A7



REAR ELEVATION  
SCALE: 1/8" = 1'-0"

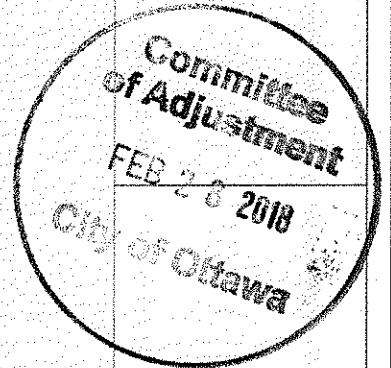

1	REVISED AS PER BILL HOLDMAN	FEB 22 2018
	BOARD FOR VARIANCE	FEB 14 2018
No.	Revision	Date

Project: PROPOSED RESIDENCE  
108 GRANTON AVENUE

Drawing: REAR ELEVATION

Scale	DWG AREA	Date
1/8"		

Sheet: A8