



SEVERANCE APPLICATION #1


544 TWEEDSMUIR AVENUE
CITY OF OTTAWA

1 : 200

| NO. | REVISION | DATE | BY |
|-----|-------------------------|---------------|----|
| 1 | ISSUED FOR CONSULTATION | NOVEMBER 2018 | |

| | |
|----------|-------------|
| PROJECT# | 118047 |
| DRAWING# | 118047-SEV1 |

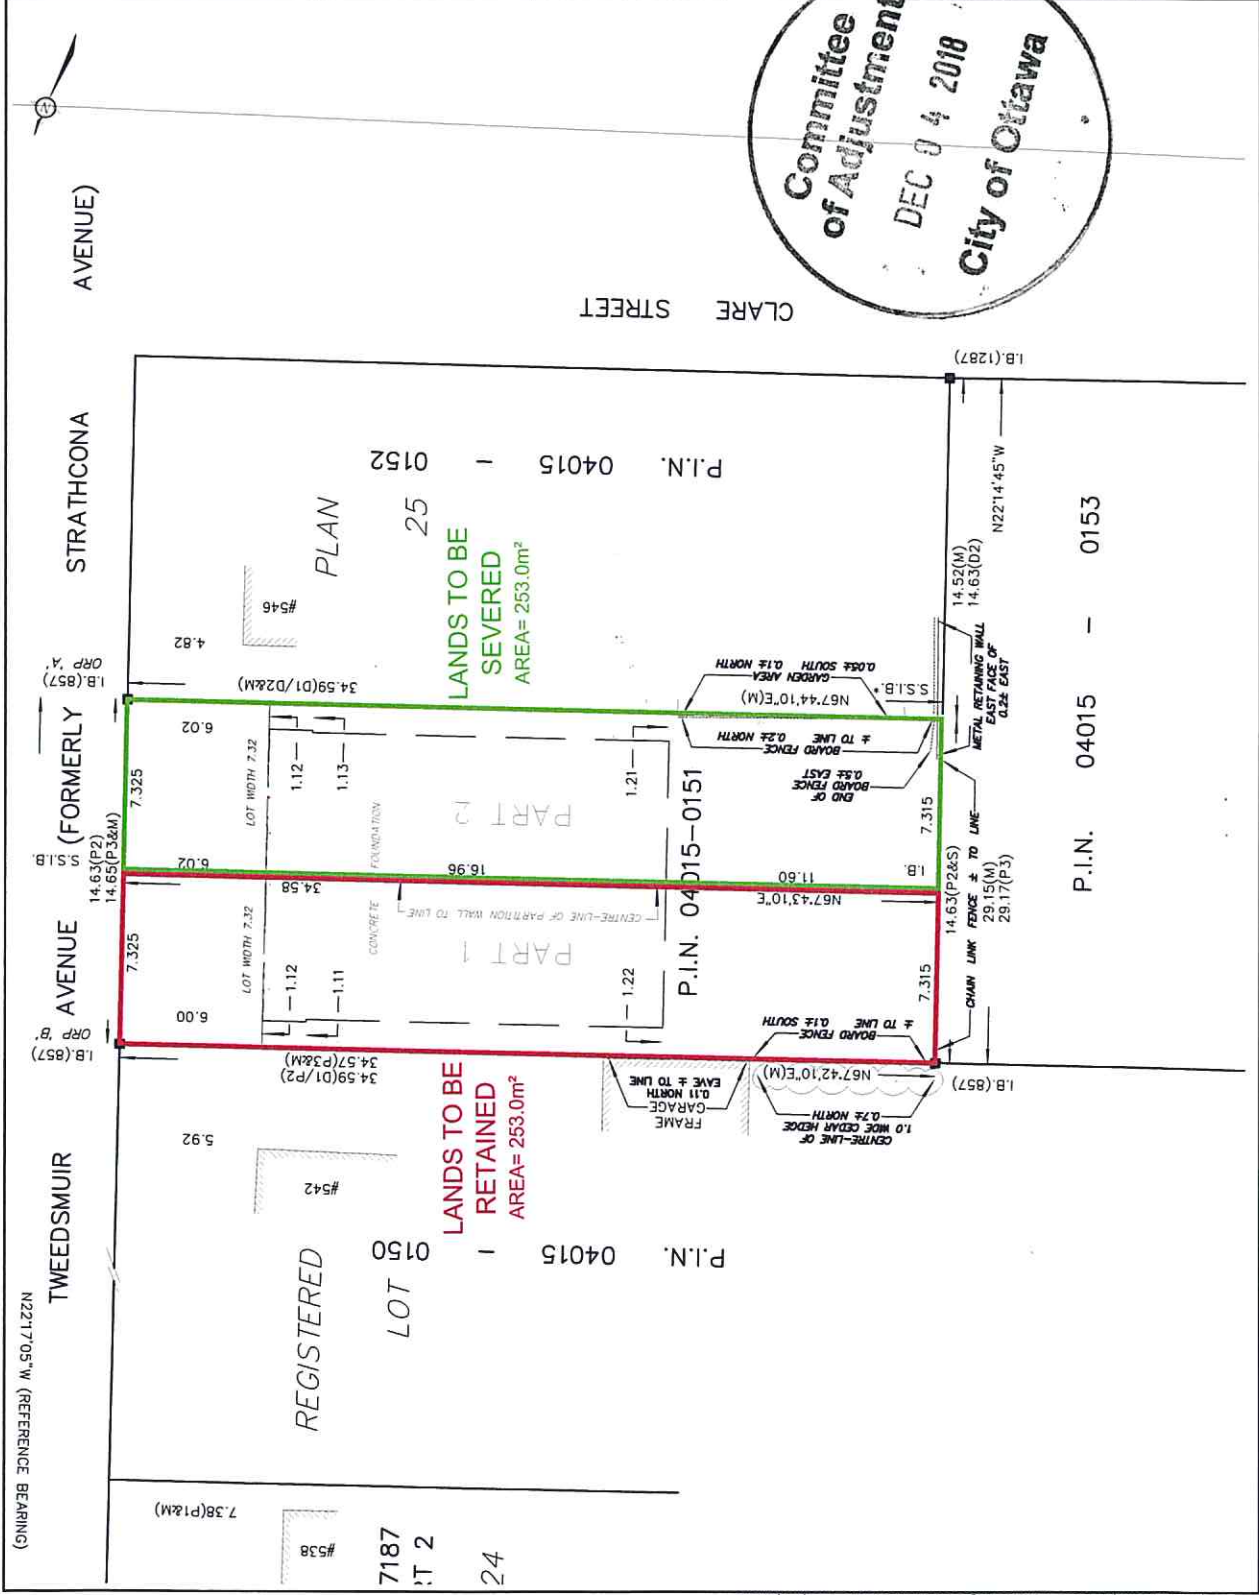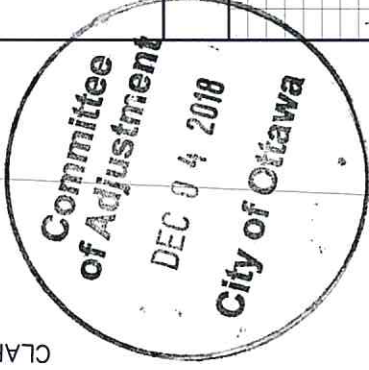

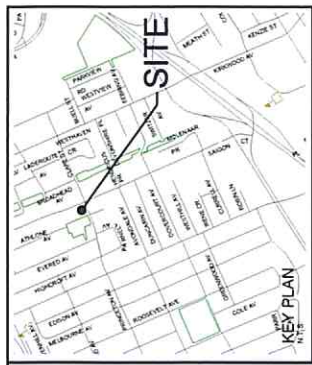

SEVERANCE APPLICATION #2

544 TWEEDSMUIR AVENUE
CITY OF OTTAWA

1 : 200

| NO. | ISSUED FOR COMMENT APPLICATION | NOVEMBER 2018 | DATE | BY |
|-----|--------------------------------|---------------|------|----|
| 1 | | | | |

| | |
|-------------|---------------|
| REVISED | NOVEMBER 2018 |
| PROJECT NO. | 118047 |
| DRAWING NO. | 118047-SEV2 |

