


Committee
of Adjustment
JAN 11 2019
City of Ottawa

LEBRETON STREET

2 STOREY DWELLING

LOUISA STREET

2 STOREY APARTMENT

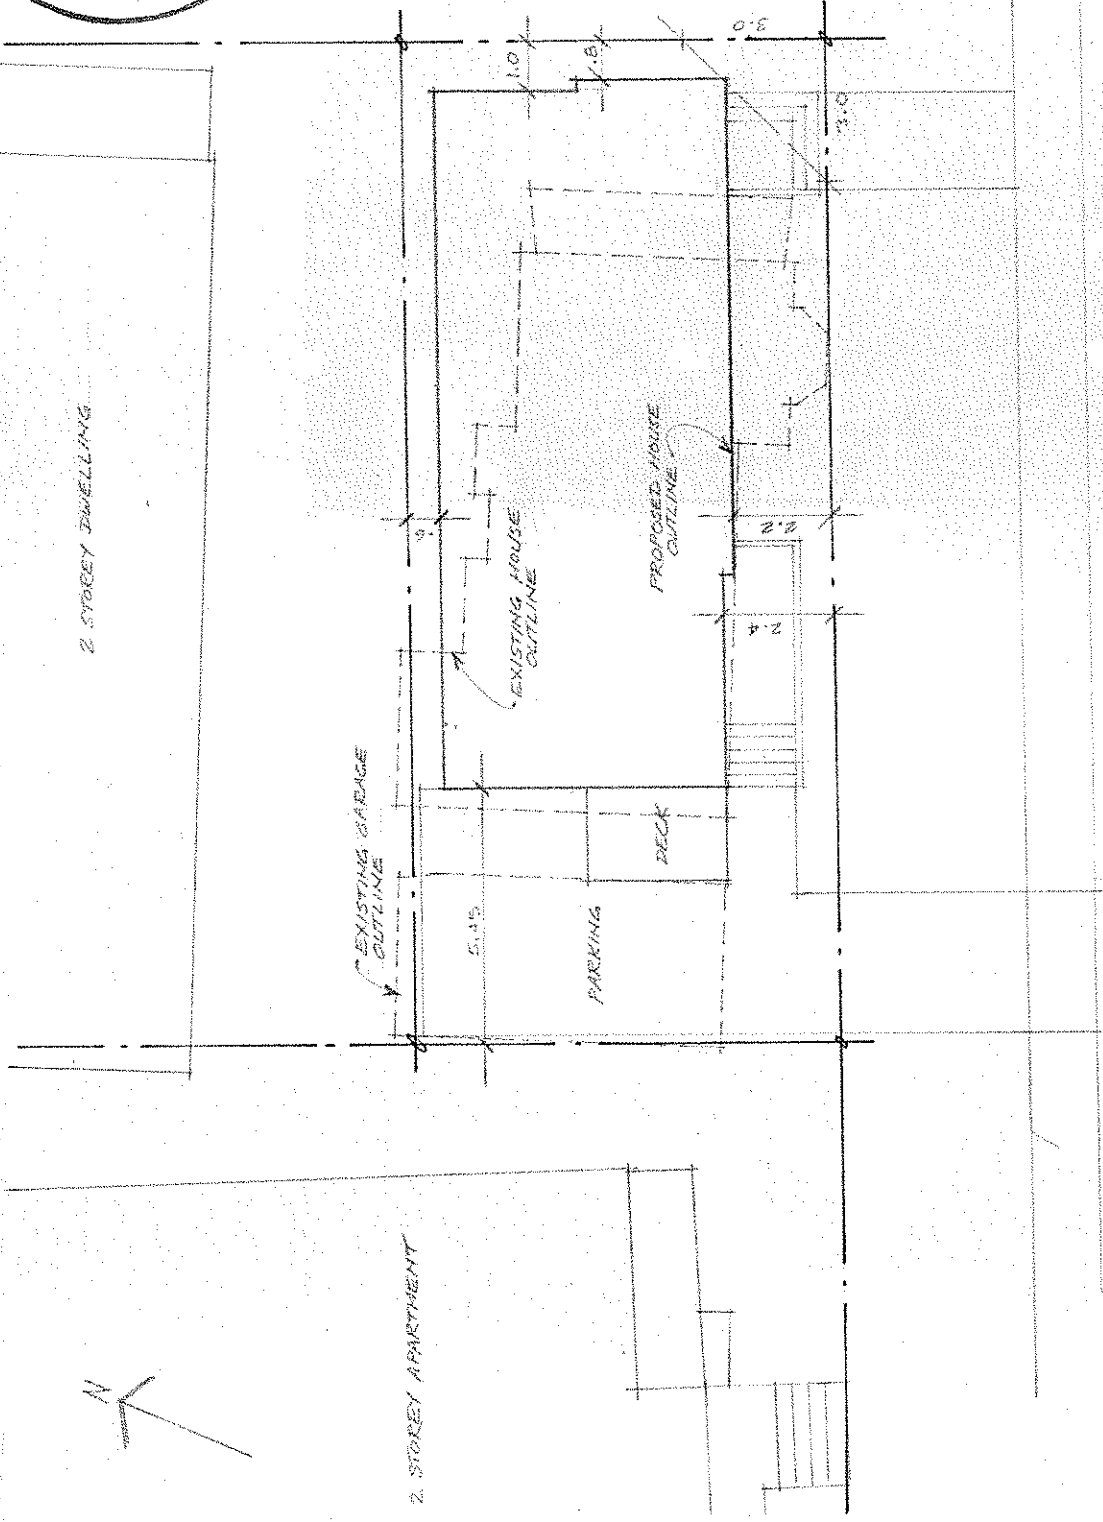


PLUMB LINE OF ROOF

000 11

71.98



AVERAGE GRADE

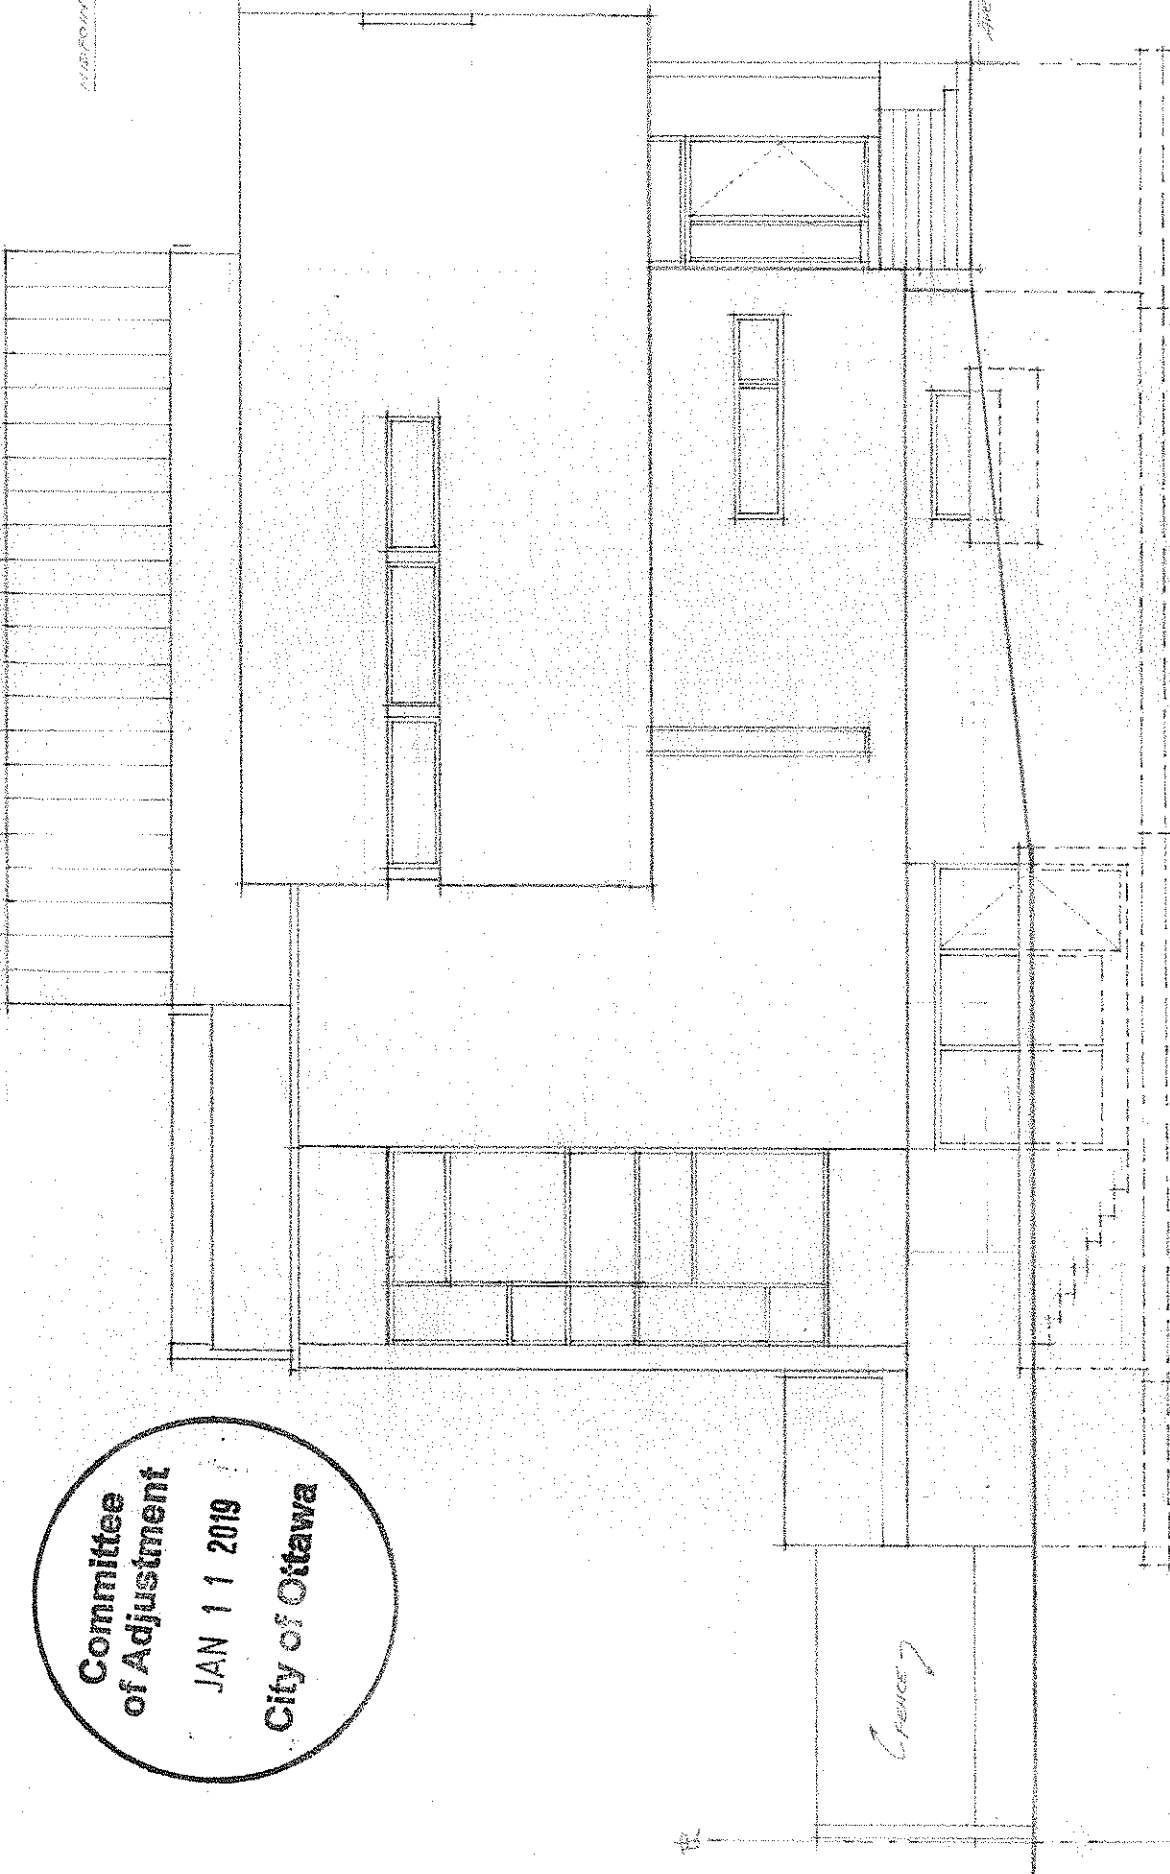


Committee
of Adjustment
JAN 11 2019
City of Ottawa

CRUISE

SOUTH ELEVATION
1:50

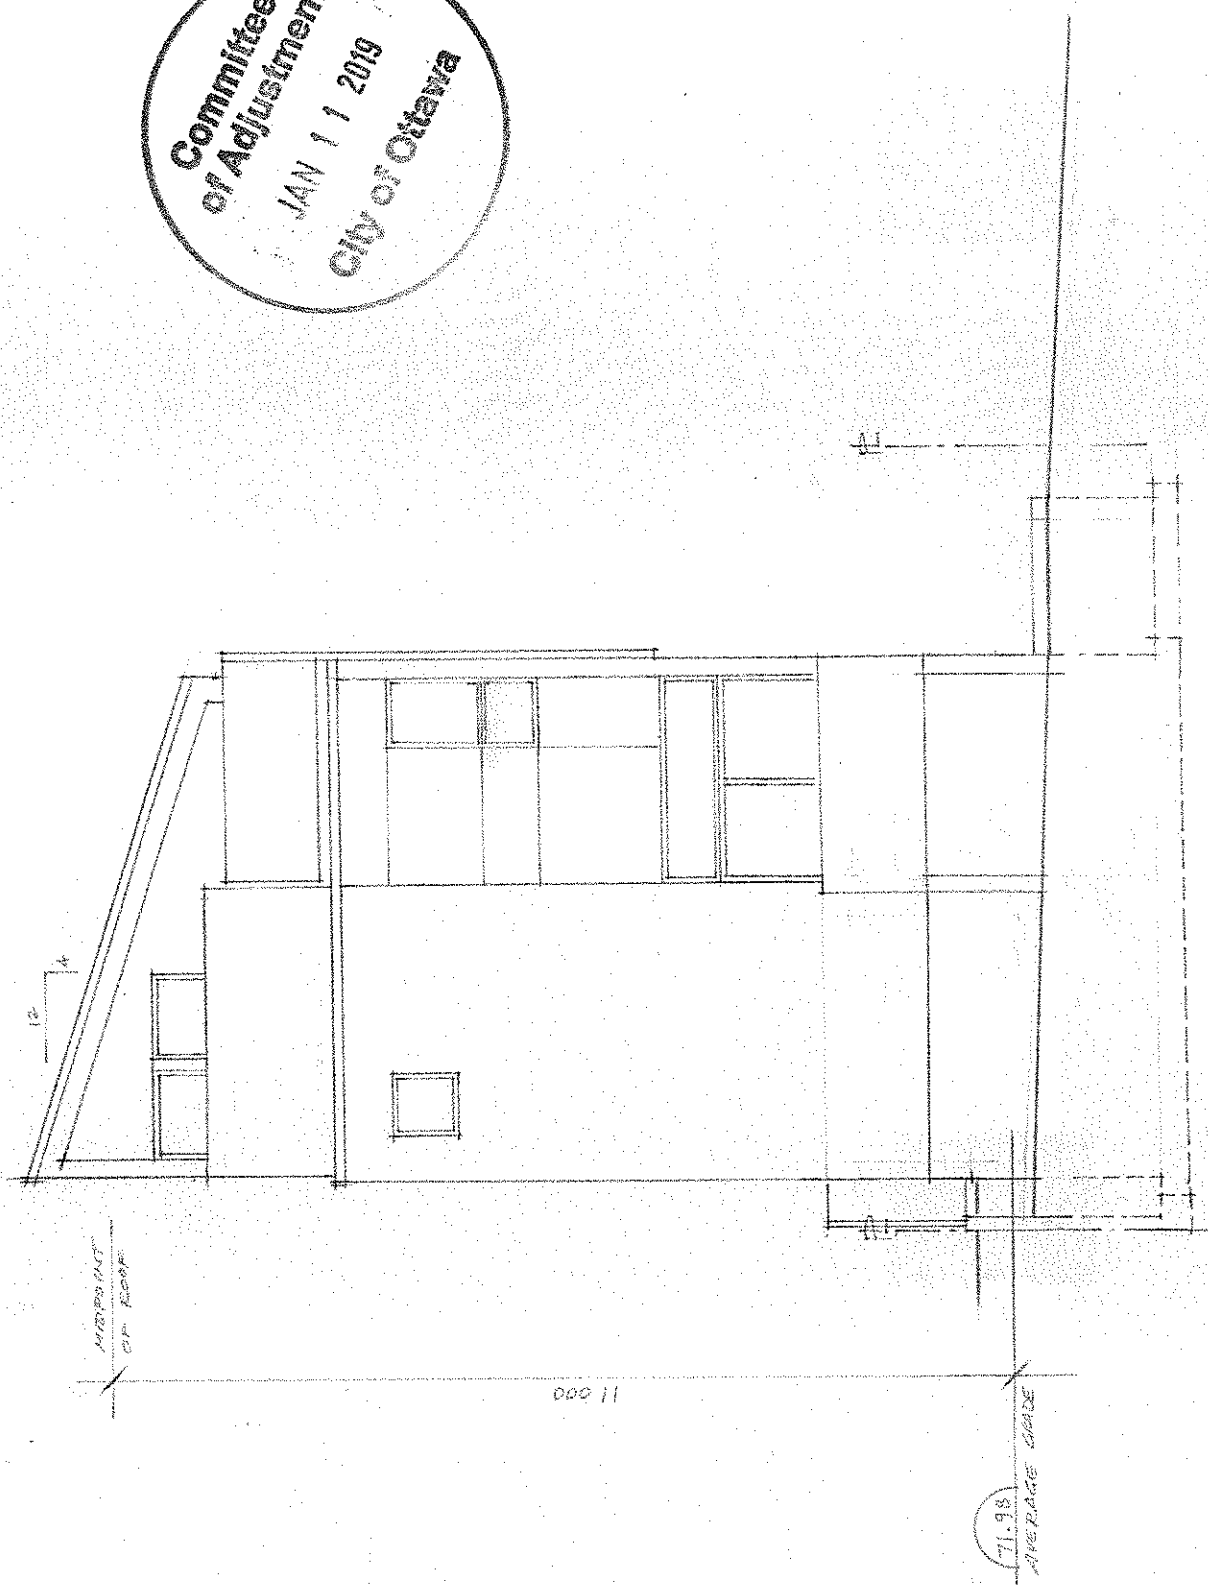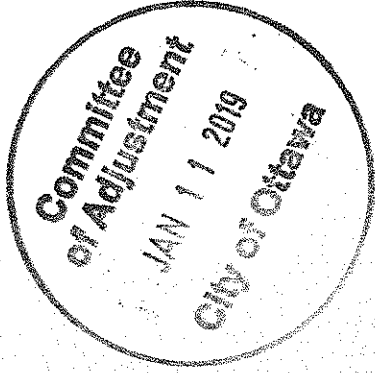


WEST ELEVATION
1:50

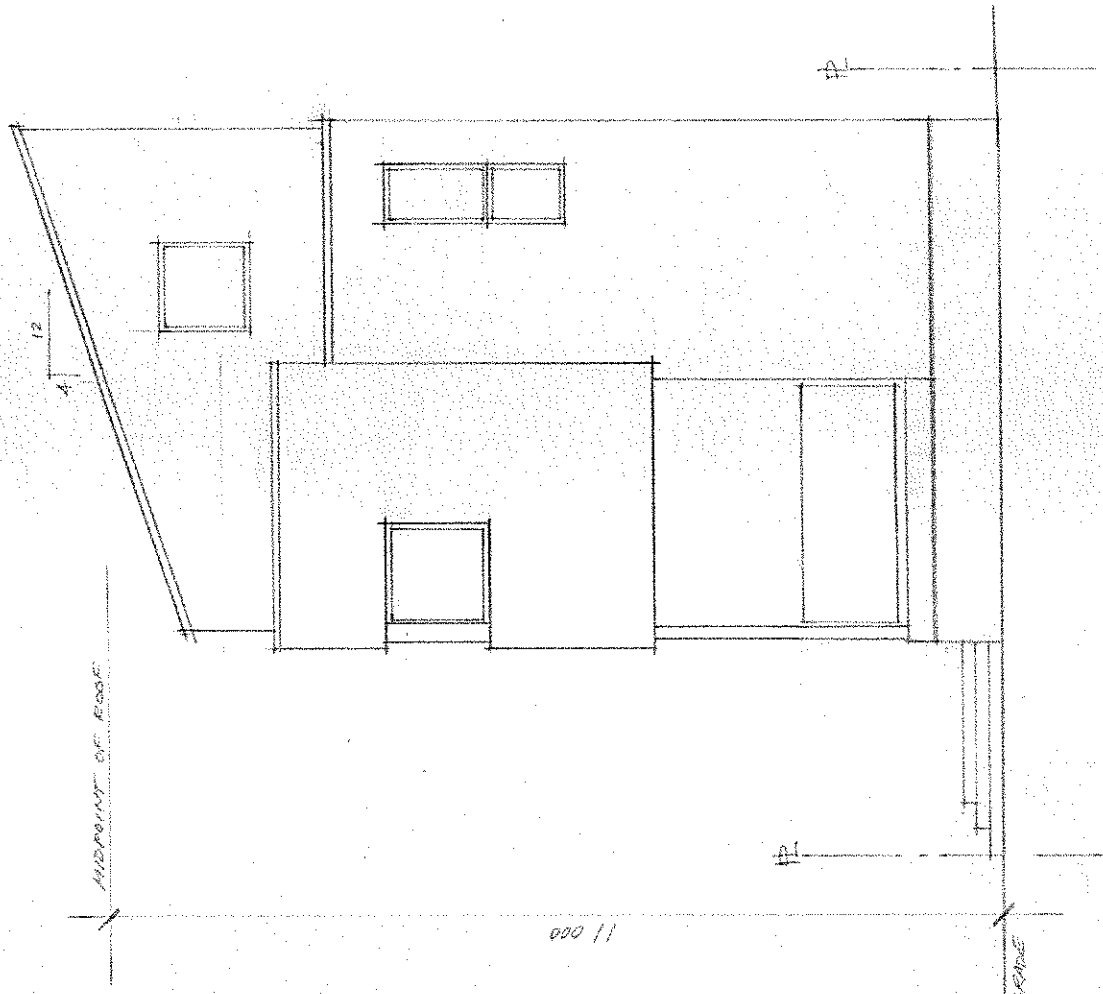

**Committee
of Adjustment**
 JAN 11 2019
City of Ottawa

EAST ELEVATION
1:50

Committee
of Adjustment
JAN 11 2019
City of Ottawa

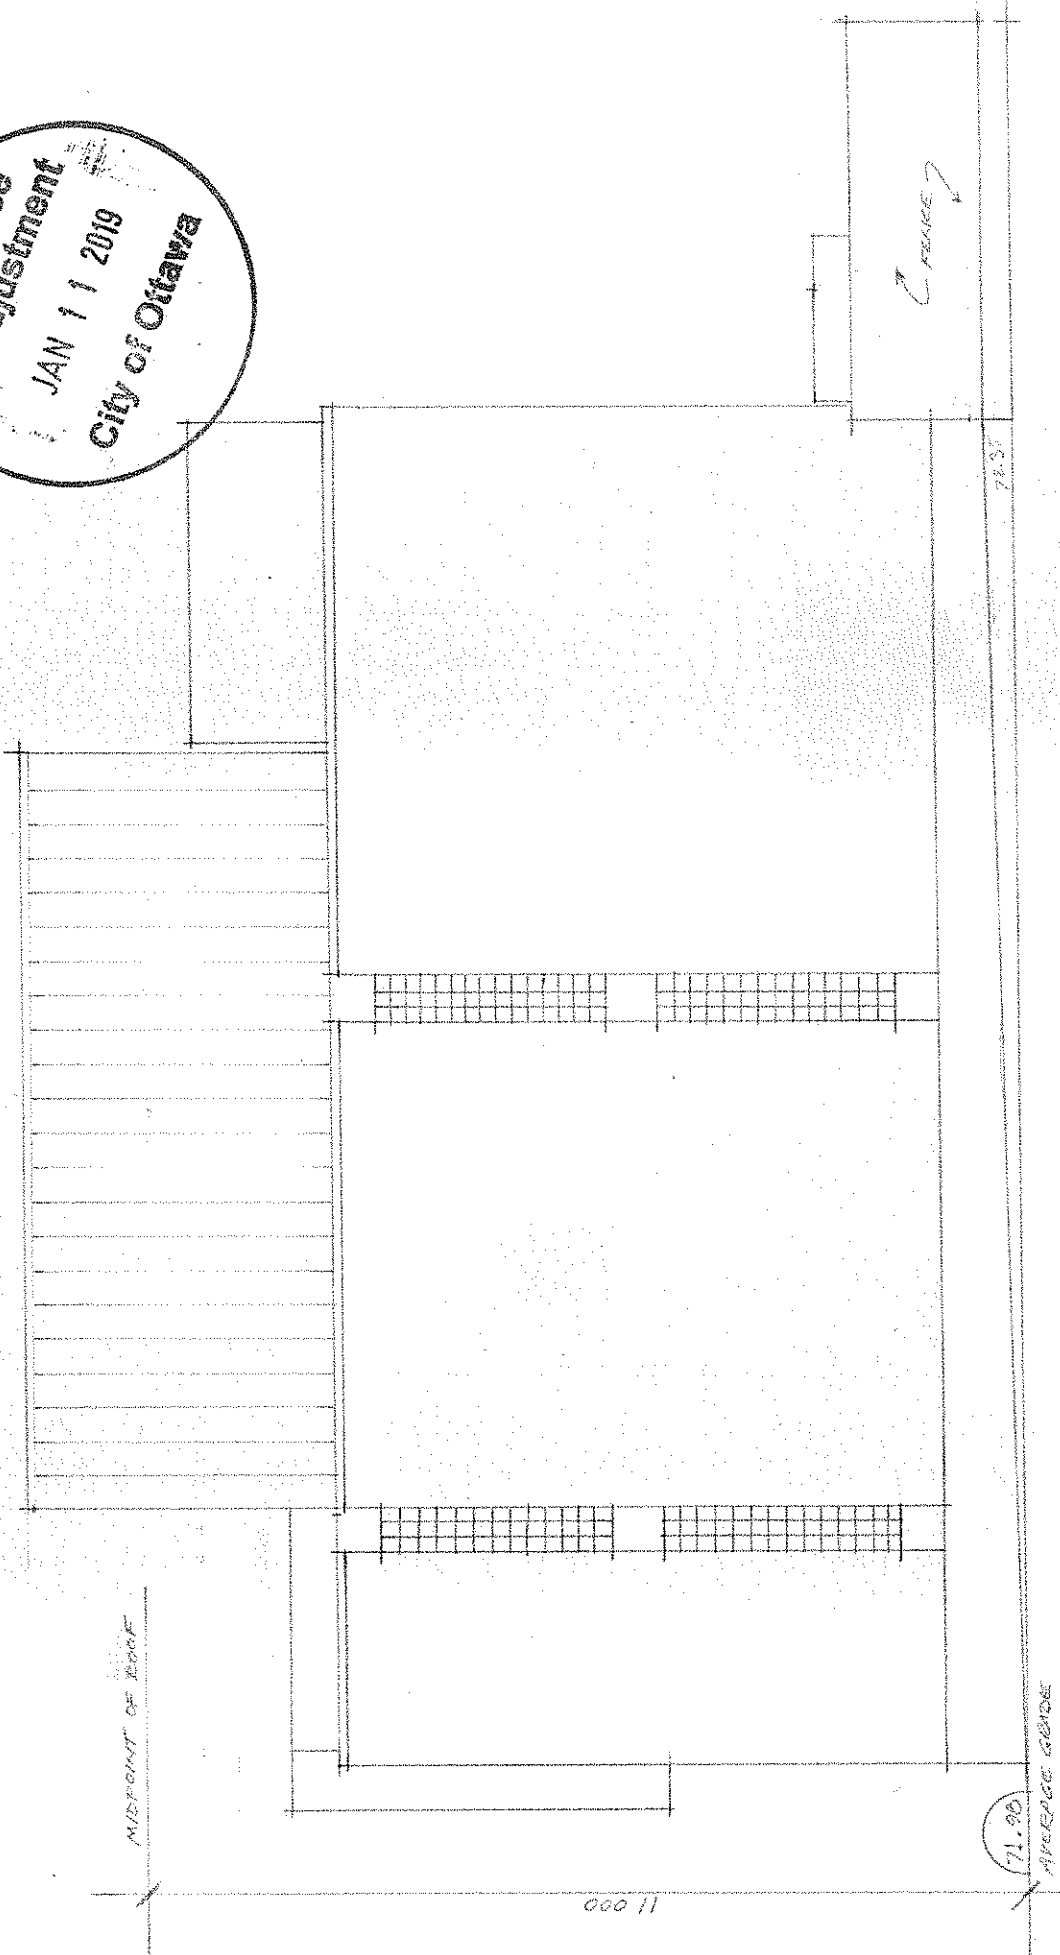

NORTH ELEVATION
1:50