

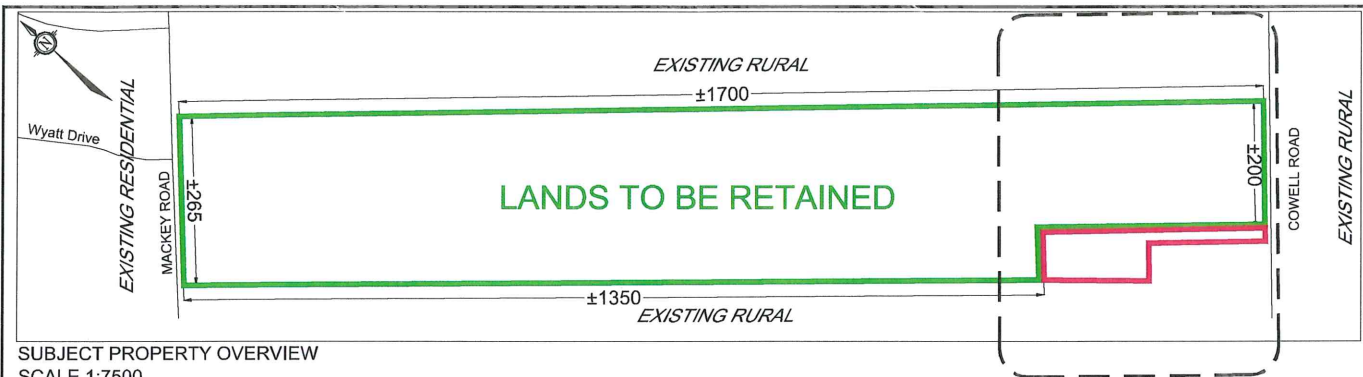


MA2018118220CAD\Planning\Figures\118220-SEV-Rev.dwg, SEV1, Mar 01, 2019 - 4:09pm, wslboss

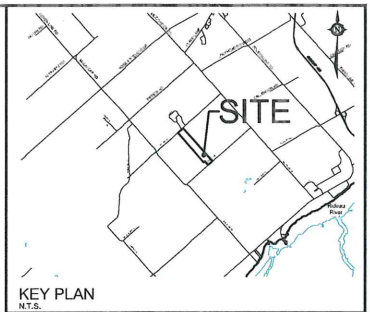

SUBJECT PROPERTY OVERVIEW  
SCALE 1:7500

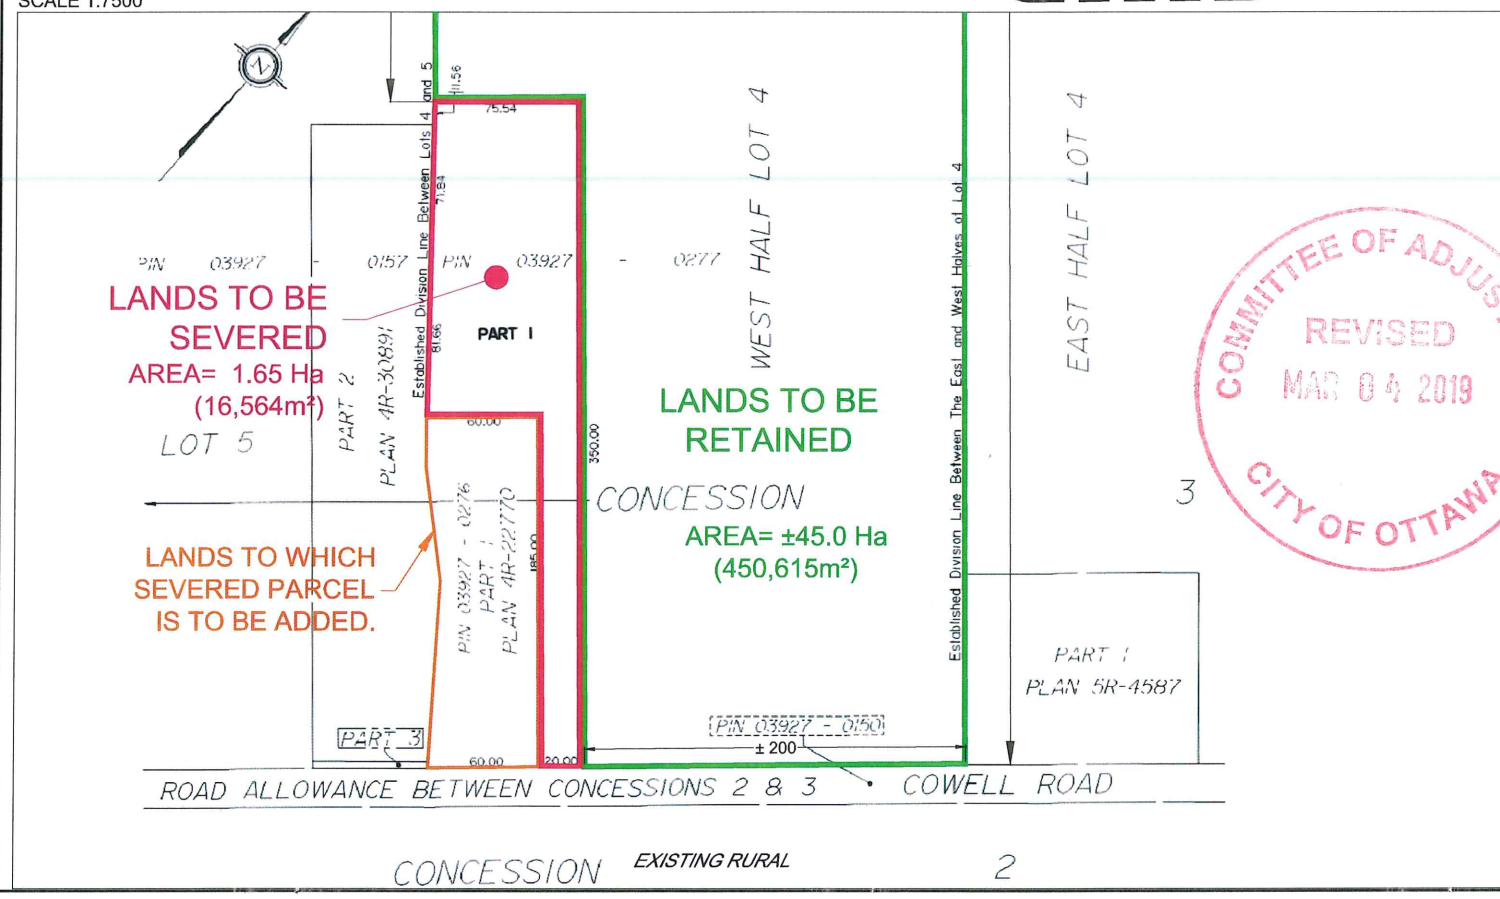

KEY PLAN  
N.T.S.

# SEVERANCE APPLICATION

2886 MACKEY ROAD

PART OF LOT 4  
CONCESSION 3  
Geographic Township of Marlborough  
CITY OF OTTAWA

1 : 2500

No.	REVISION	DATE	BY
2.	REVISED PER COMMENTS	MARCH 01/19	SP
1.	ISSUED FOR SEVERANCE APPLICATION	FEBRUARY 14/19	SP

ISSUED	MARCH, 2019
PROJECT No.	118220
DRAWING No.	118220-SEV

**NOVATECH**  
Engineers, Planners & Landscape Architects  
Suite 200, 260 Mitchell Crescent Drive  
Ottawa, Ontario, Canada K2K 1P8  
Telephone: (613) 254-9613  
Facsimile: (613) 254-9857  
Website: www.novatech-eng.com