


METRIC
DISTANCES AND ELEVATIONS SHOWN ON THIS PLAN ARE IN METRES
AND CAN BE CONVERTED TO FEET BY DIVIDING BY 0.3048

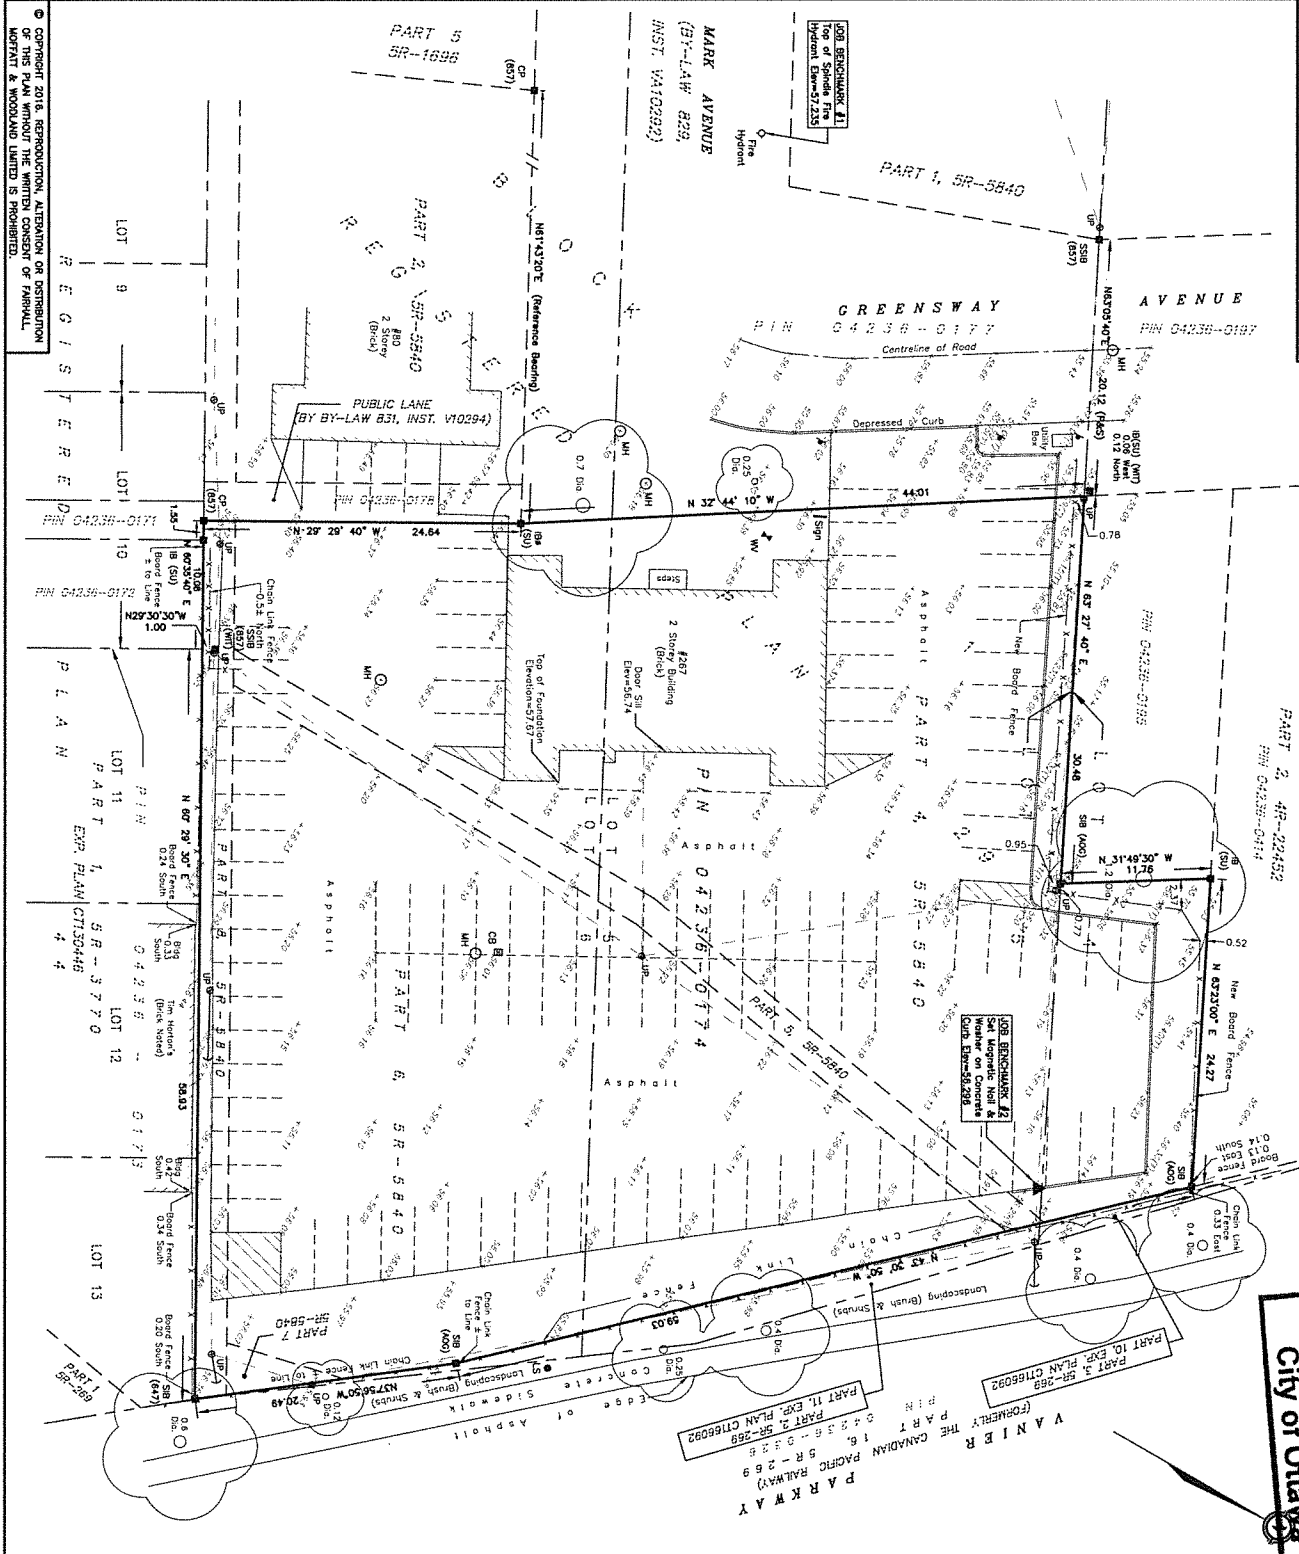

Committee of Adjustment
JUN 05 2020

City of Ottawa

Geographic Plan of Survey of Part of Lots 4, 5 & 6 Block 1 Registered Plan 29 Formerly City of Vanier City of Ottawa

PAITHALL, MOPFITT & WOODLAND LIMITED

SCALE 1:250

0 5 10 20 25 metres

PAITHALL, MOPFITT & WOODLAND LIMITED
ONTOARIO LAND SURVEYORS

ELEVATION NOTES

- ELEVATIONS SHOWN HEREON ARE REFERRED TO GEODETIC DATUM.
- ELEVATIONS FOR WASHLE COVERS AND CATCH BASINS HAVE TO BE INDEPENDENTLY CONFIRMED BEFORE THEY CAN BE ACCEPTED FOR FINAL DESIGN OR CONSTRUCTION PURPOSES.
- IT IS THE RESPONSIBILITY OF THE USER OF THE INFORMATION TO VERIFY THAT THE JOB BENCHMARKS HAVE NOT BEEN ALTERED OR DISTURBED AND THAT THEIR RELATIVE ELEVATION AND DESCRIPTION AGREE WITH THE INFORMATION SHOWN ON THIS DRAWING.

UTILITY NOTES

1. THIS DRAWING CANNOT BE ACCEPTED AS ACKNOWLEDGING ANY LIABILITY OF THE USER OF THE INFORMATION FOR THE CONSTRUCTION OF THE USER TO CONTACT THE UTILITY AUTHORITIES FOR CONTRIBUTION OR LOCATION.

2. BEFORE ANY WORK INVOLVING PROGRAMS, EXCAVATIONS, ETC., A FIELD AUTHORITY IS WARRANTED.

NOTES

- BEARINGS ARE ASTROBOMIC AND ARE REFERRED TO THE SOUTHERLY LIMIT OF MARK AVENUE AS SHOWN ON PLAN 5R-5540 HAVING A BEARING OF N 81°43'20" E.
- REGION FEBRUARY 22, 2018 - ADJORNMENT OF CONCRETE SIDEWALK AND TREES ALONG WALKER PARKWAY.

LEGEND

■ SURVEY MONUMENT FOUND	□ CB - CATCH BASIN
SB - STANDARD IRON BAY	○ MH - MANHOLE
SSB - SHORT STANDARD IRON BAR	W - WATER VALVE
B - IRON BAR	U - UTILITY POLE
CP - CONCRETE PIN	LS - LAMP STANDARD
● - ROUND	▲ - SURVIVAL AND ANCHOR
(600) - JAMES, O'SULLIVAN,	○ - BOLLARD
(SU) - SOLDBECK CO., O.S.	○ - CONCRETE TREE
(640) - H. R. FARLEY, O.S.	○ - OVERHEAD UTILITY WIRE
(697) - FAIRHALL, MOPFITT & WOODLAND	○ - CURB
(LMTD, O.S. (REF. 16-28 GR)	
(NM) - WITNESS	
PN - PROPERTY IDENTIFIER NUMBER	
DA - DIAMETER	

SURVEYOR'S CERTIFICATE

I, CERTIFY THAT:

- THIS SURVEY AND PLAN ARE CORRECT AND IN ACCORDANCE WITH THE SURVEYORS ACT, THE SURVEYORS REGULATIONS AND THE REGULATIONS MADE UNDER THEM;
- THE SURVEY WAS COMPLETED ON MAY 04, 2018.

DATE: _____

JOINTLY: _____

ONTOARIO LAND SURVEYOR

ASSOCIATION OF ONTARIO LAND SURVEYORS
1977703

THE PLAN IS SET OUT UNDER THE ACT AND REGULATIONS OF THE ONTARIO LAND SURVEYORS ACT AND REGULATIONS MADE UNDER THEM.

PAITHALL, MOPFITT & WOODLAND LIMITED
1977703

PAITHALL, MOPFITT & WOODLAND

Surveying and Land Information Services
150-202 TERRY ST. SUITE 200, OTTAWA, ONTARIO G2C 4B8
TEL: (613) 567-2200 FAX: (613) 561-1145

OTTAWA

JOB No. W 20100

E 388978, N 503027

REFERENCE No. 18 (A) - 29 OR

PLAN SURVEYORS REG. 1977703

PAITHALL, MOPFITT & WOODLAND LIMITED
1977703

