


M:\2020\120028\CAD\Planning\Figures\120028-SEV1.dwg_SEV_ Jul 06, 2020 - 4:31pm_walss

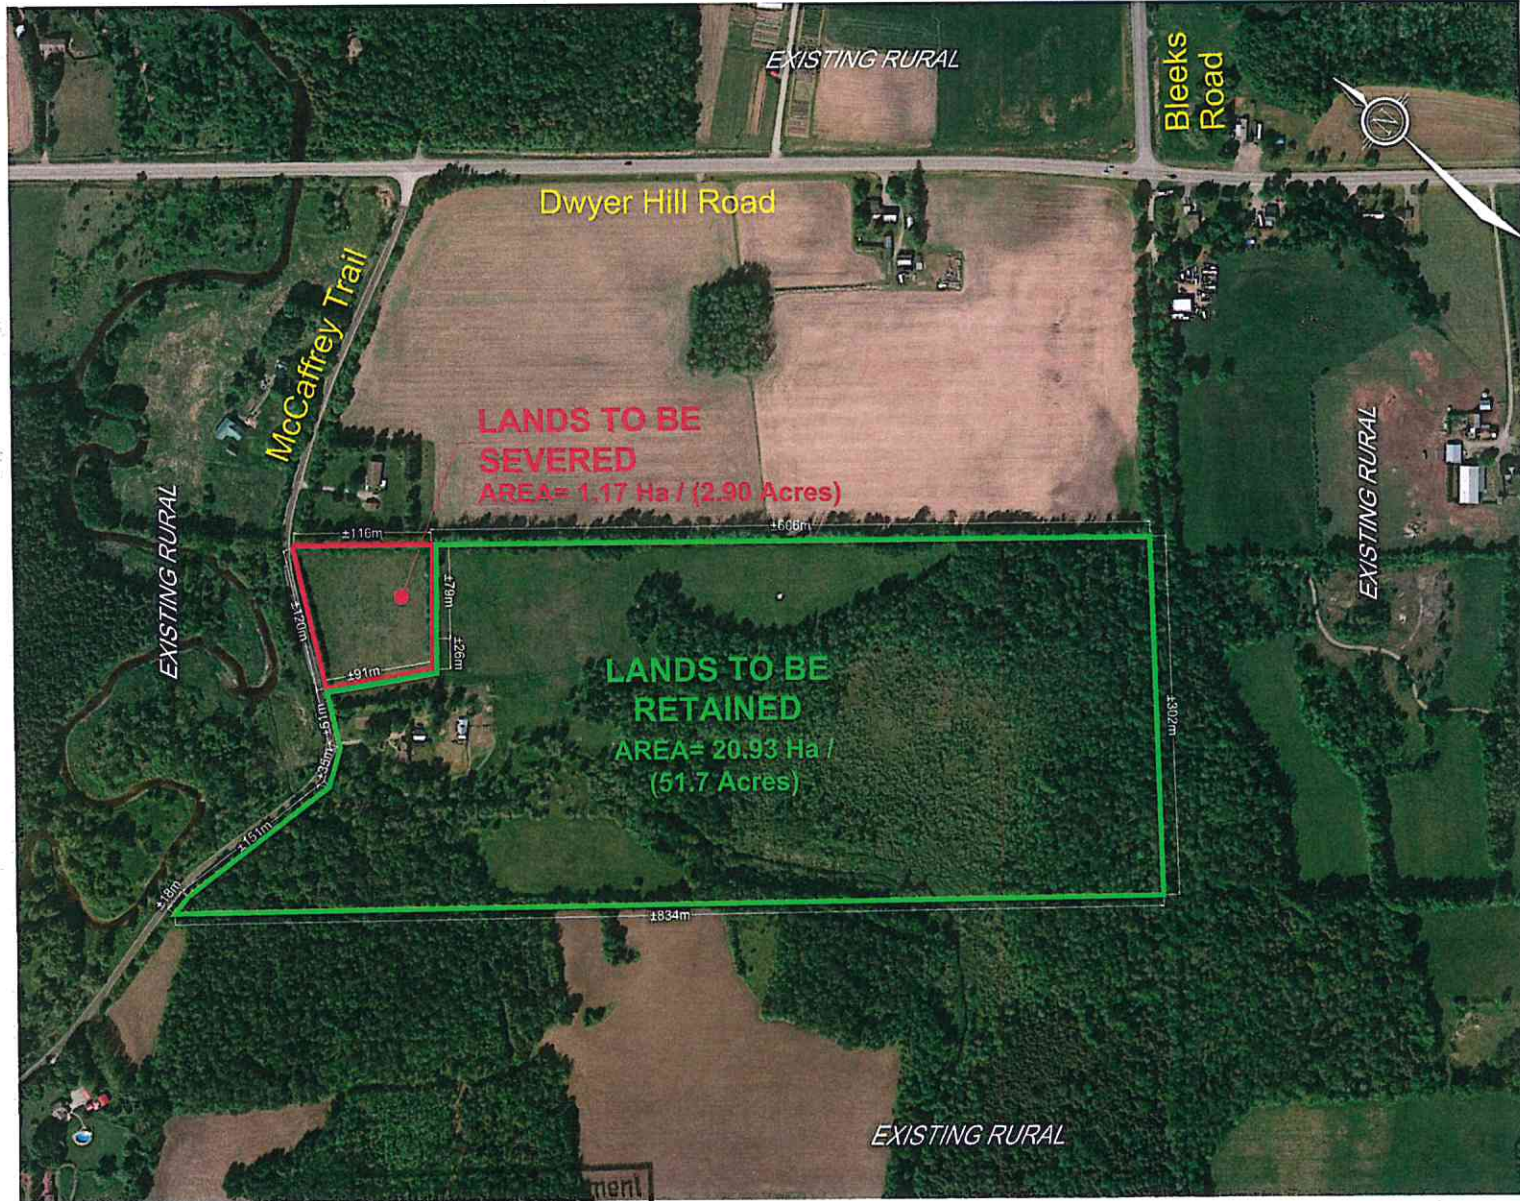

CONSENT APPLICATION

8470 MCCAFFREY TRAIL

PART OF LOT 13
BLOCK 16
REGISTERED PLAN 70
CITY OF OTTAWA



No.	REVISION	DATE	BY
1.	ISSUED FOR CONSENT APPLICATION	JULY 06/20	FW

NOVATECH
 Engineers, Planners & Landscape Architects
 Suite 200, 240 McLeod-Cornwall Drive
 Ottawa, Ontario, Canada K2M 1P8
 Telephone: (513) 754-9632
 Facsimile: (513) 554-9632
 Website: www.novatech-inc.com

ISSUED	JULY, 2020
PROJECT No.	120032
DRAWING No.	120032-SEV1

JUL 20 2020
City of Ottawa