
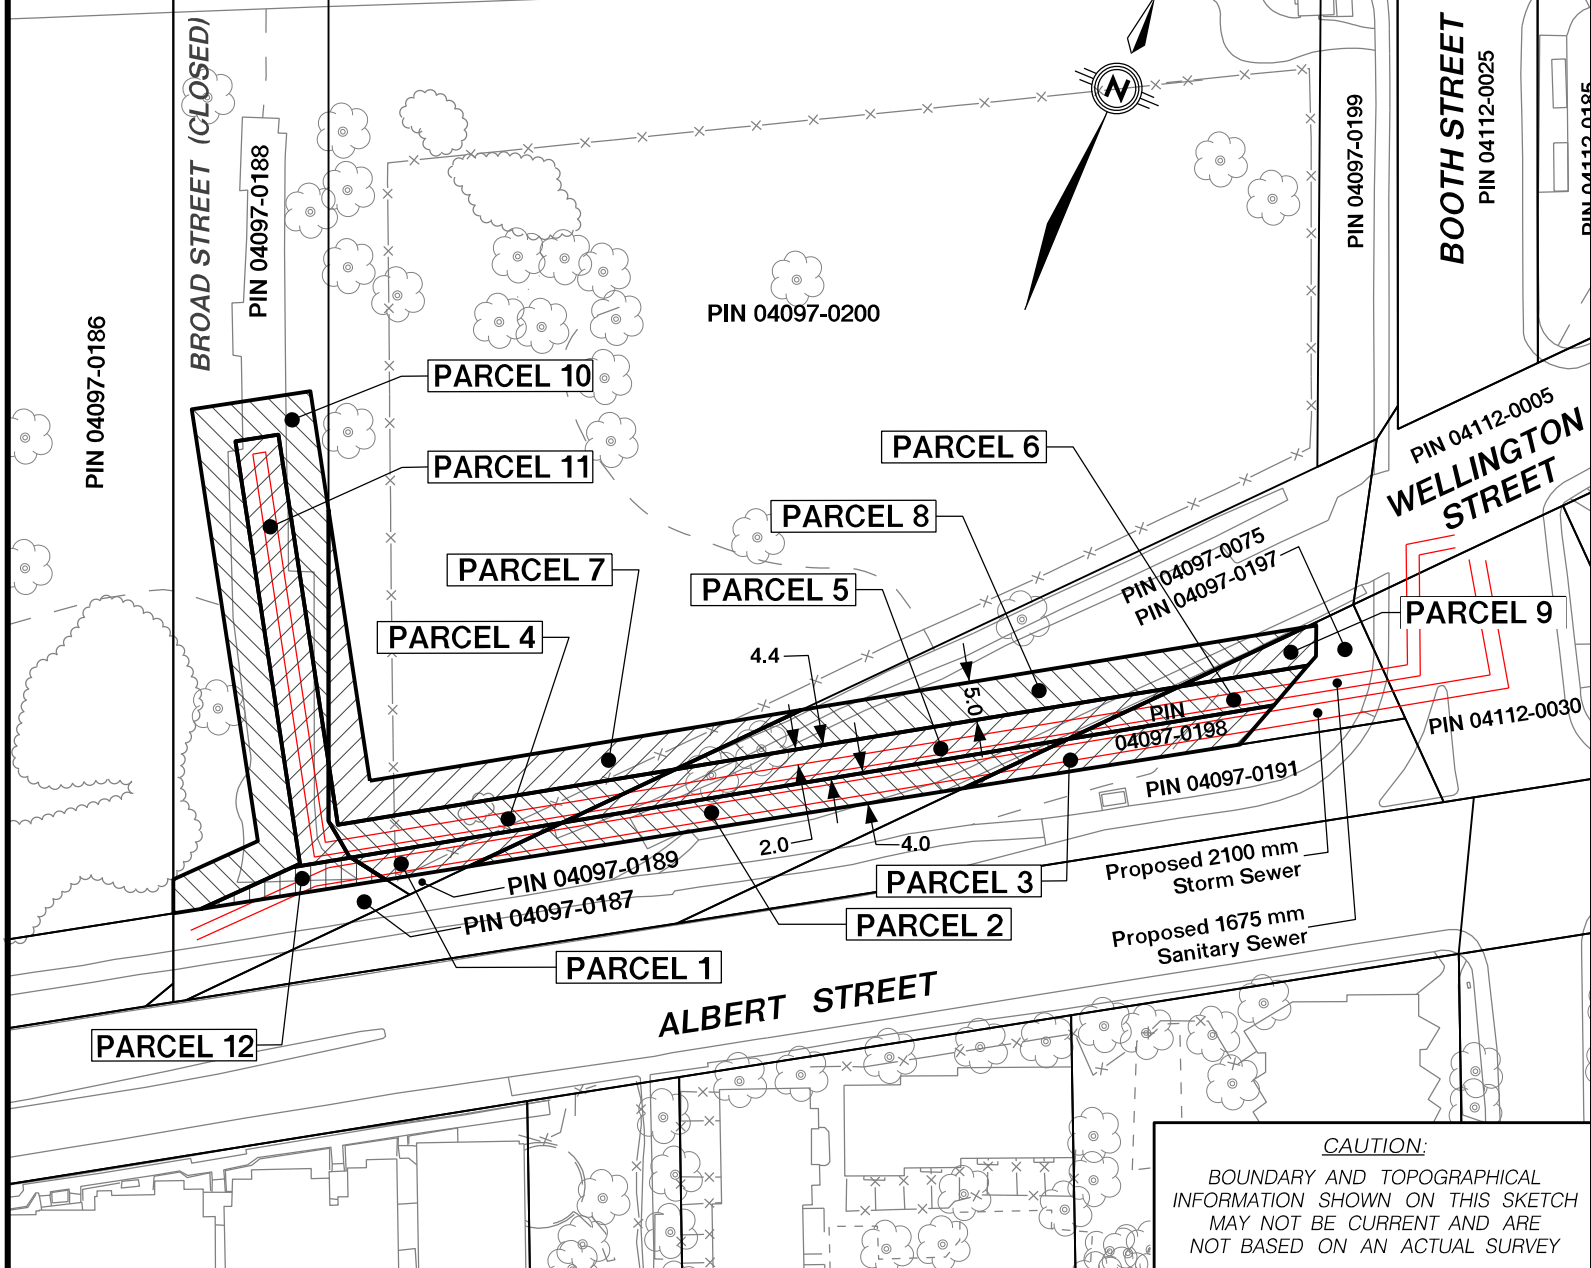


PARCEL	PART OF PIN	AREA (m ²)	ACQUISITION	OWNER
1	04097-0200	71	PERMANENT UTILITY EASEMENT	NCC
2	04097-0075	261		CITY OF OTTAWA
3	04097-0198	136		NCC
4	04097-0200	171		NCC
5	04097-0075	297		CITY OF OTTAWA
6	04097-0198	98		NCC
7	04097-0200	365		NCC
8	04097-0075	334	TEMPORARY CONSTRUCTION EASEMENT	CITY OF OTTAWA
9	04097-0198	48		NCC
10	04097-0188	558		NCC
11	04097-0188	314	PERMANENT UTILITY EASEMENT	NCC
12	04097-0188	57		NCC

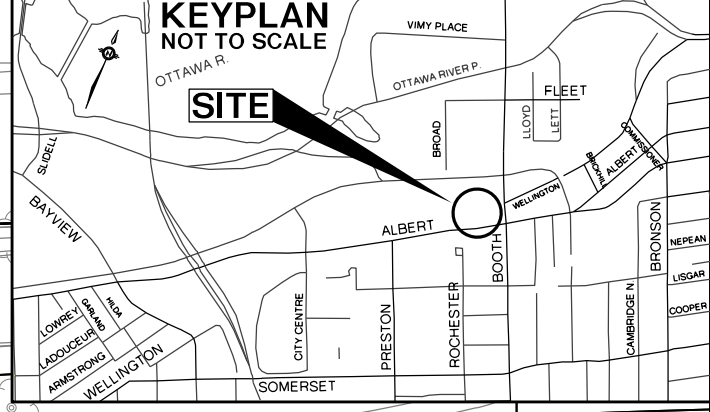

CAUTION:
 BOUNDARY AND TOPOGRAPHICAL
 INFORMATION SHOWN ON THIS SKETCH
 MAY NOT BE CURRENT AND ARE
 NOT BASED ON AN ACTUAL SURVEY

Cave Creek Collector & Albert St. Storm Sewer

OWNER	AS SHOWN	CAD BY: J. MUISE / M.W.
		CHECKED BY: W.A. HARPER



**INFRASTRUCTURE SERVICES
 DEPARTMENT
 SURVEYS & MAPPING UNIT**