

A-00405 & A-00406

PLAN

REGISTERED

Residential Lot
540 Manor Avenue

LOT 14

LOT 11

LOT 10

Residential Lot
241 Hillcrest Road



A-00406

A-00405

RESIDENTIAL LOT
PART 1

RESIDENTIAL LOT
PART 2

306.1 SQ.M.
3295 SQ.FT.

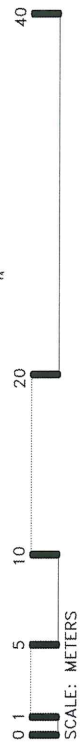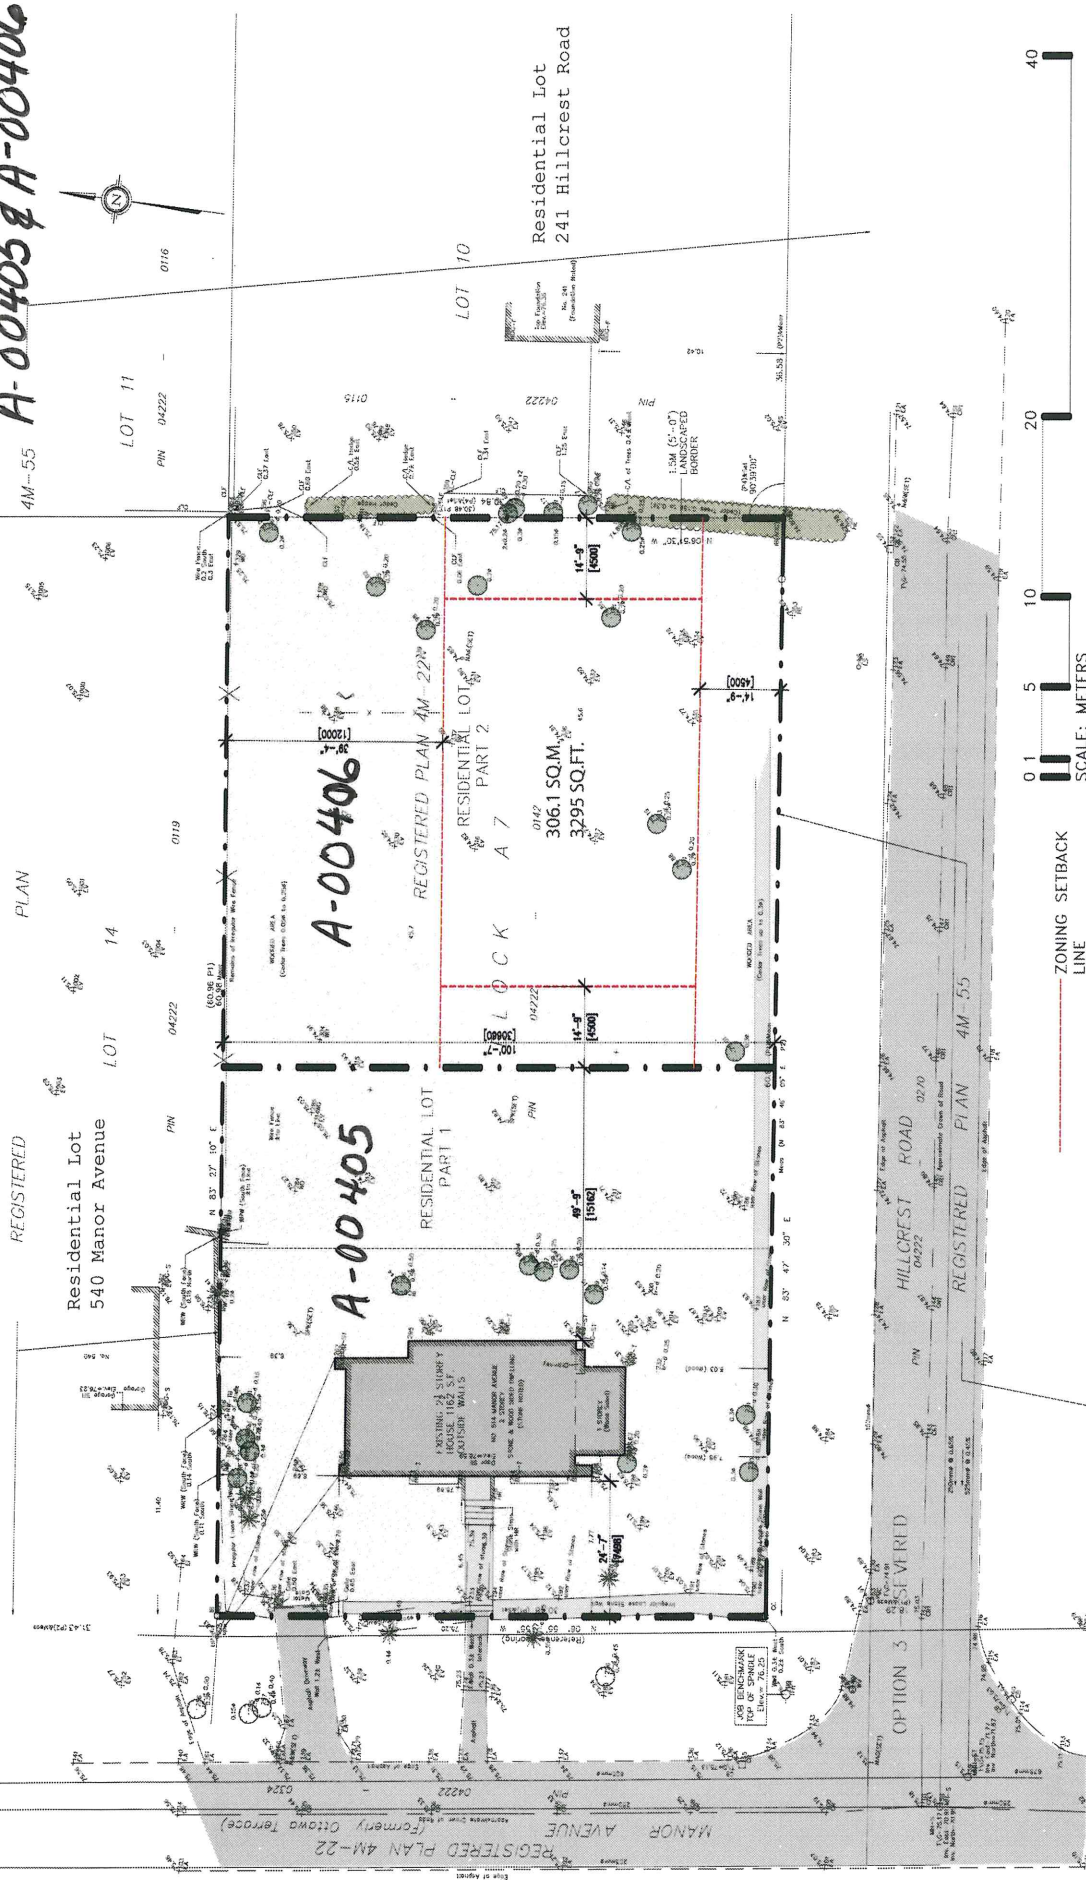

SITE PLAN
514 MANOR AVENUE
DECEMBER 2016

