

PLAN 4R-
RECEIVED AND DEPOSITED
DATE _____

I REQUIRE THIS PLAN TO BE DEPOSITED UNDER THE LAND TITLES ACT.
DATE _____
C.M. FOX
ONTARIO LAND SURVEYOR

SCHEDULE

PART	LOT	PLAN	PIN	AREA	sq. m.
1	ALL OF	674	04339-0063	457.1	
2	ALL OF	33		929.0	

REPRESENTATIVE FOR THE LAND REGISTRAR FOR THE LAND TITLES DIVISION OF OTTAWA-CARLETON (No. 4)
C.M. FOX
ONTARIO LAND SURVEYOR

PLAN OF SURVEY OF LOT 33 REGISTERED PLAN No. 674 (GEOGRAPHIC TOWNSHIP OF GLOUCESTER) NOW IN THE CITY OF OTTAWA
J.D. BARNES LIMITED



METRIC
DISTANCES AND/OR COORDINATES SHOWN ON THIS PLAN ARE IN METRES AND CAN BE CONVERTED TO FEET BY DIVIDING BY 0.3048.

NOTES
BEARINGS ARE GRID, DERIVED FROM OBSERVED REFERENCE POINTS A AND B, BY REAL-TIME NETWORK (RTN) OBSERVATIONS, MTN ZONE 9, NAD83 (CSRS) (2010.0).
DISTANCES ARE GROUND AND CAN BE CONVERTED TO GRID BY MULTIPLYING BY THE COMBINED SCALE FACTOR OF 0.99994.
FOR BEARING COMPARISONS, A ROTATION OF 0°40'54" COUNTER-CLOCKWISE CAN BE APPLIED TO BEARINGS ON REGISTERED PLAN 674.


ALL SET SBSD AND PB MONUMENTS WERE USED DUE TO LACK OF OVERBURDEN SURVEYING DATA AND UTILITIES IN ACCORDANCE WITH SECTION 11 (4) OF OREG. 525/91.

SURVEYOR'S CERTIFICATE
I, C.M. FOX, OF THE PROFESSION OF SURVEYING, HEREBY CERTIFY THAT:
1. THIS SURVEY AND PLAN ARE CORRECT AND IN ACCORDANCE WITH THE REGULATIONS MADE UNDER THEM.
2. THE SURVEY WAS COMPLETED ON THE 2nd DAY OF AUGUST 2016.

DATE _____
C.M. FOX
ONTARIO LAND SURVEYOR

J.D. BARNES
SURVEYING MAPPING GIS
LAND INFORMATION SPECIALISTS
240 DON REDDEN DRIVE, SUITE 200, OTTAWA, ON K1R 1E1
T: (613) 731-2244 F: (613) 731-8665 www.jdbarnes.com

DRAWN BY: LF
CHECKED BY: GZ/CF
REFERENCE NO.: 16-10-064-00
DATED: mm/dd/yyyy
FILE: G:\VEID-04\10064-RP.dgn
PLOTTED: 09/09/2016

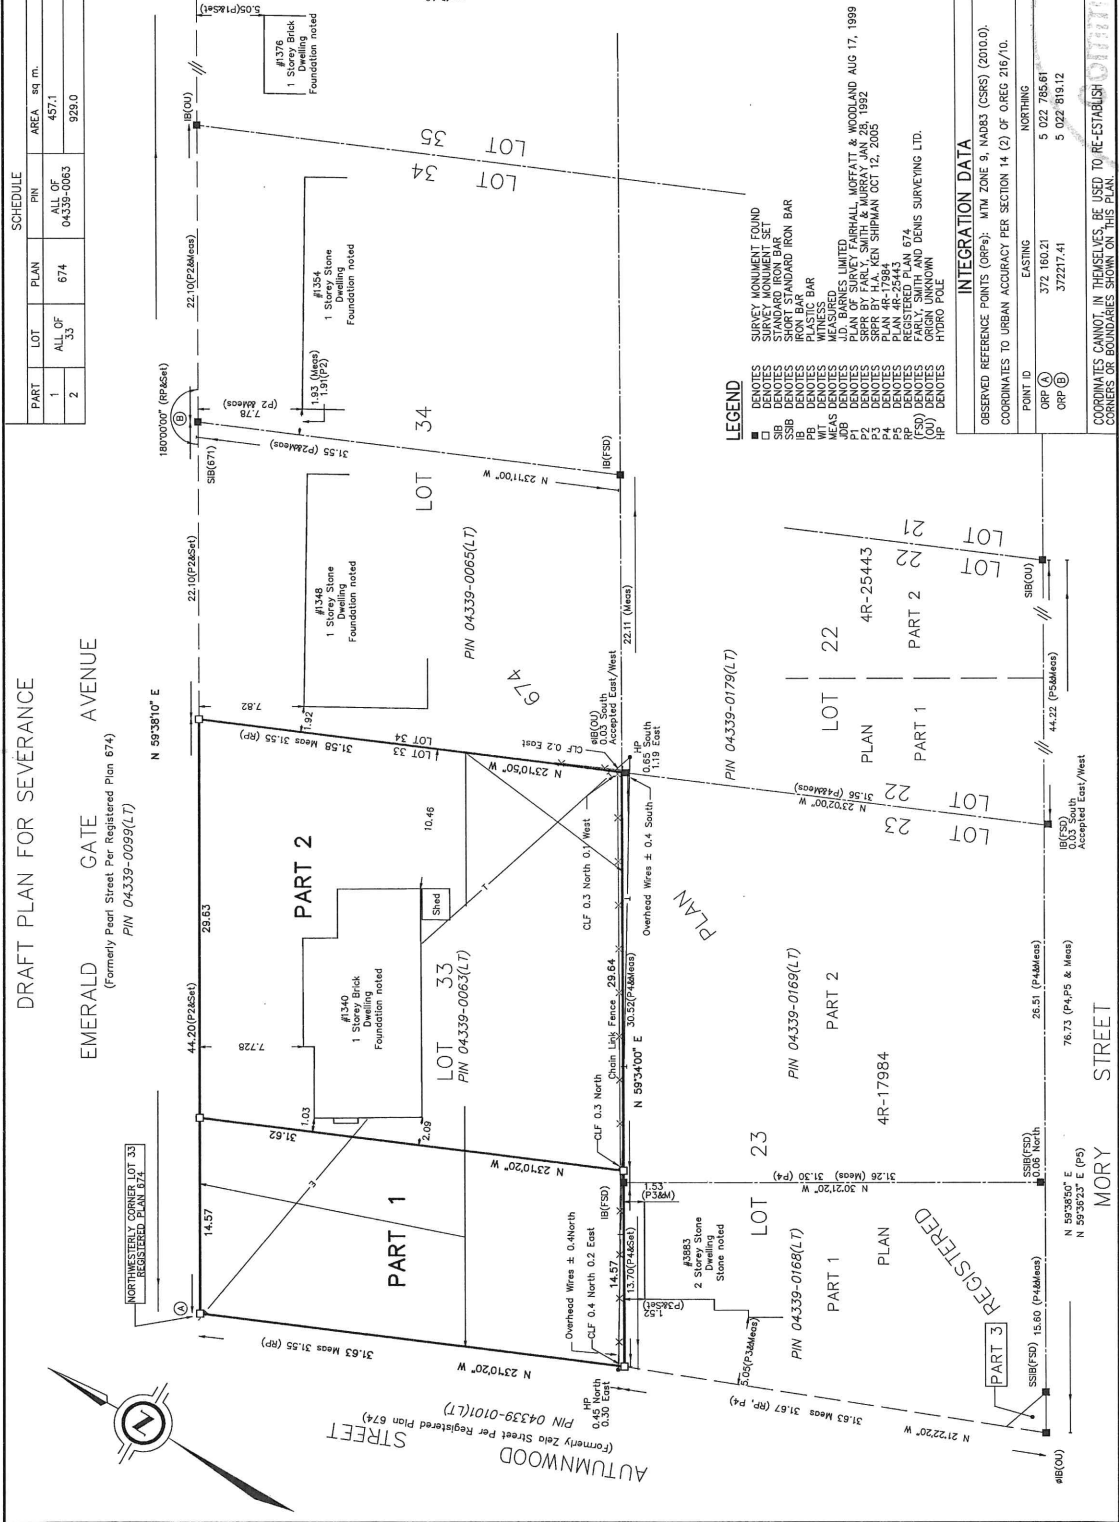

INTEGRATION DATA

POINT ID	EASTING	NORTHING
ORP (A)	372 160.21	5 022 785.61
ORP (B)	372217.41	5 022 818.12

OBSERVED REFERENCE POINTS (ORP): MTN ZONE 9, NAD83 (CSRS) (2010.0).
COORDINATES TO URBAN ACCURACY PER SECTION 14 (2) OF OREG 216/10.

LEGEND

- SURVEY MONUMENT FOUND
- SB DENOTES STANDARD IRON BAR
- SSB DENOTES SHORT STANDARD IRON BAR
- WT DENOTES WITNESS
- MEAS DENOTES MEASUREMENTS
- P1 DENOTES SPR BY FARLEY, SMITH & DENIS SURVEYING LTD. 1992
- (FSD) DENOTES FARLEY, SMITH AND DENIS SURVEYING LTD. ORIGIN UNKNOWN

COORDINATES CANNOT IN THEMSELVES BE USED TO RE-ESTABLISH CORNERS OF BOUNDARIES SHOWN ON THIS PLAN.

