


SHOWN ON THIS PLAN ARE IN METRES  
FEET BY DIVIDING BY 0.3048

SCHEMATIC

PART	LOT
1	PART OF 19 & 20
2	PART OF 20

OTTAWA--CARLETON STANDARD CONDOMINIUM PLAN No 644

PIN 15644--0001 to 15644--0042

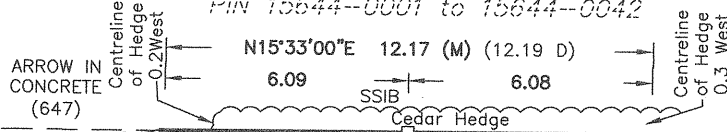


DISTANCES FROM THOSE SHOWN ON PLAN  
DETERMINED TO AN URBAN ACCURACY  
SECTION 14(2) OF O.REG 216/10.

NORTHING	EASTING
5033767.34	368852.76
5033844.35	368874.24

THEMSELVES BE USED TO RE-ESTABLISH  
BOUNDARIES SHOWN ON THIS PLAN.

APPROVED FOR COMMITTEE  
DATE JUNE 21, 2017.

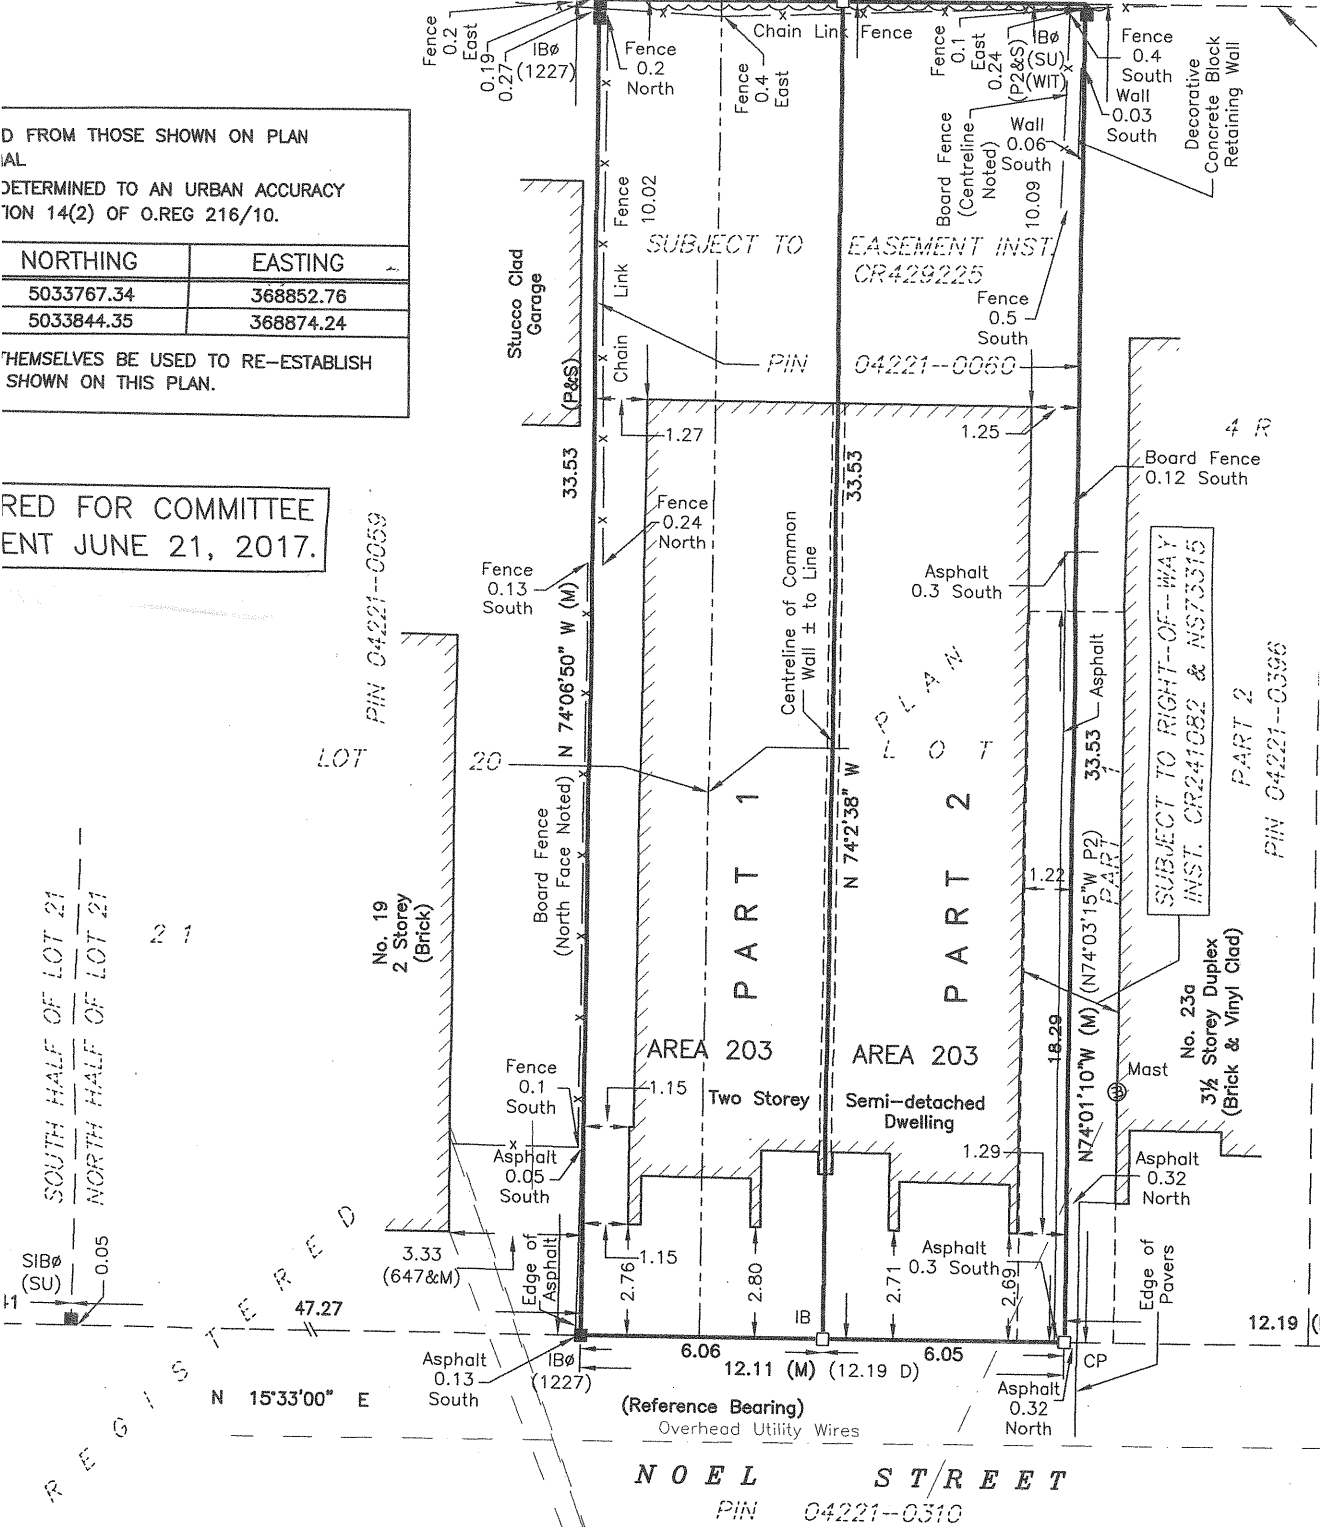

ALTERATION OR DISTRIBUTION  
WITHOUT THE CONSENT OF  
THE DEVELOPER IS PROHIBITED.