



**PLAN OF SURVEY of
 PART OF LOT 20
 CONCESSION 9
 CITY OF OTTAWA**







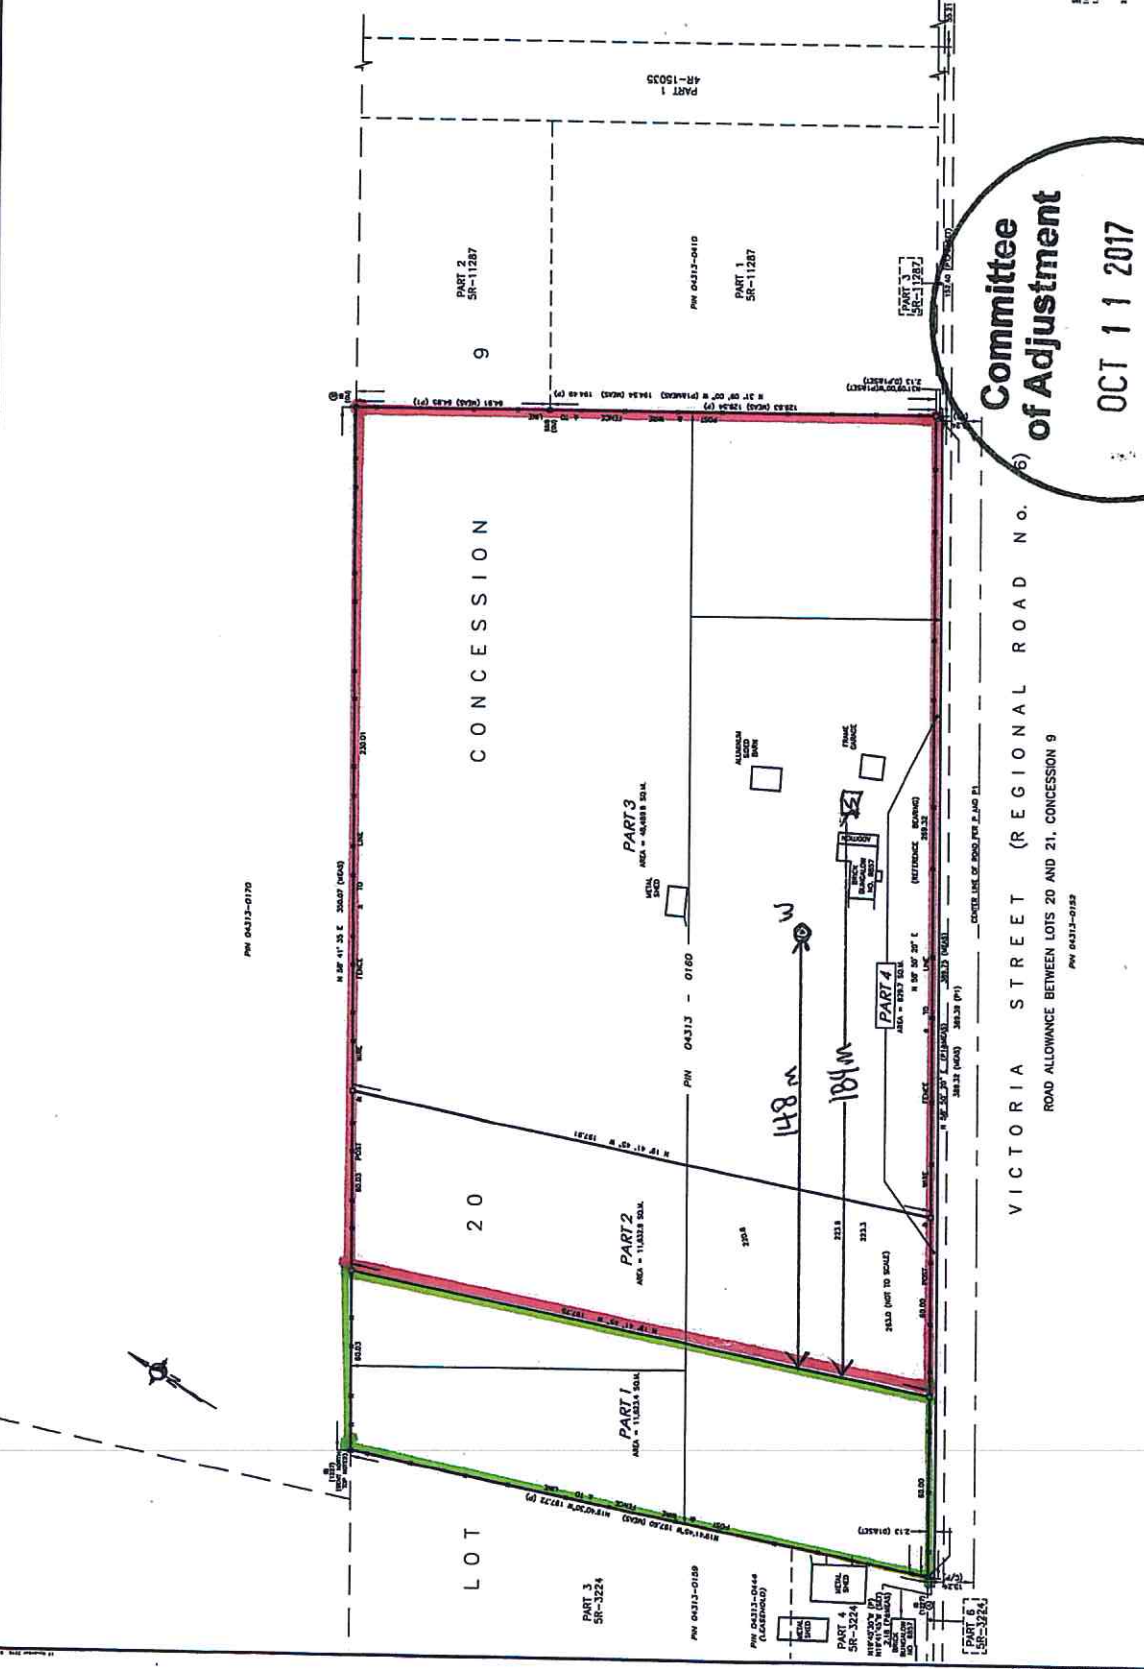

Committee of Adjustment
OCT 11 2017
City of Ottawa



