

B-00401 to B-00404

Committee of Adjustment

NOV 23 2017

City of Ottawa

I REQUIRE THIS PLAN TO BE DEPOSITED UNDER THE LAND TITLES ACT.
 DATE: _____
 E.M. LANGASTER
 ONTARIO LAND SURVEYOR
 REPRESENTATIVE FOR THE LAND REGISTRAR FOR THE LAND TITLES DIVISION OF OTTAWA-CARLETON NO. 4.

| SCHEDULE | | | |
|--------------|------|-------------------|-----|
| AREA (Sq.m.) | PART | LOT | PIN |
| 299.5 | 1 | PART OF 223 | 311 |
| 299.0 | 2 | PART OF 223 | |
| 259.4 | 3 | PART OF 223 | |
| 259.6 | 4 | PART OF 223 & 224 | |

DRAFT PLAN OF SURVEY OF
PART OF LOTS 223 and 224
REGISTERED PLAN 311
CITY OF OTTAWA

Surveyed by Annis, O'Sullivan, Vollebek Ltd.



Metric
 DISTANCES AND COORDINATES SHOWN ON THIS PLAN ARE IN METRES AND CAN BE CONVERTED TO FEET BY DIVIDING BY 0.3048.


Surveyor's Certificate
 I CERTIFY THAT:
 1. This survey and plan are correct and in accordance with the Surveys Act, the Surveyors Act and the Land Titles Act and the regulations made under them.
 2. The survey was completed on the ___ day of ___, 2017.

Date _____
 Edward M. Lancaster
 Ontario Land Surveyor

- Notes & Legend
- Denotes Survey Monument Planted
 - Survey Monument Found
 - SSB Standard Iron Bar
 - SSIB Short Standard Iron Bar
 - IB Iron Bar
 - IBR Round Iron Bar
 - (WIT) Witness
 - (AOG) Annis, O'Sullivan, Vollebek Ltd.
 - Meas. Measured
 - (P1) Registered Plan 311
 - (P2) Plan 48-9329
 - o UP Utility Pole
 - CLF Chain Link Fence
 - BF Board Fence
 - ∅ Diameter
 - CL Centreline
 - CRW Stone Retaining Wall
 - SRW Concrete Retaining Wall
 - WTL Centreline of Wall ± To Line
 - OW Overhead Wires
 - ☼ Coniferous Tree

Bearings are grid, derived from GPS observations and are referred to the Central Meridian of MTM Zone 9 (76°30' West Longitude) NAD-83 (original).

© Annis, O'Sullivan, Vollebek Ltd. 2017. THIS PLAN IS PROTECTED BY COPYRIGHT!
ANNIS, O'SULLIVAN, VOLLEBEK LTD.
 14 Concourse Gate, Suite 500
 Nepean, Ont. K2E 7S6
 Phone: (613) 727-0850 / Fax: (613) 727-1079
 Email: Nepean@north.com

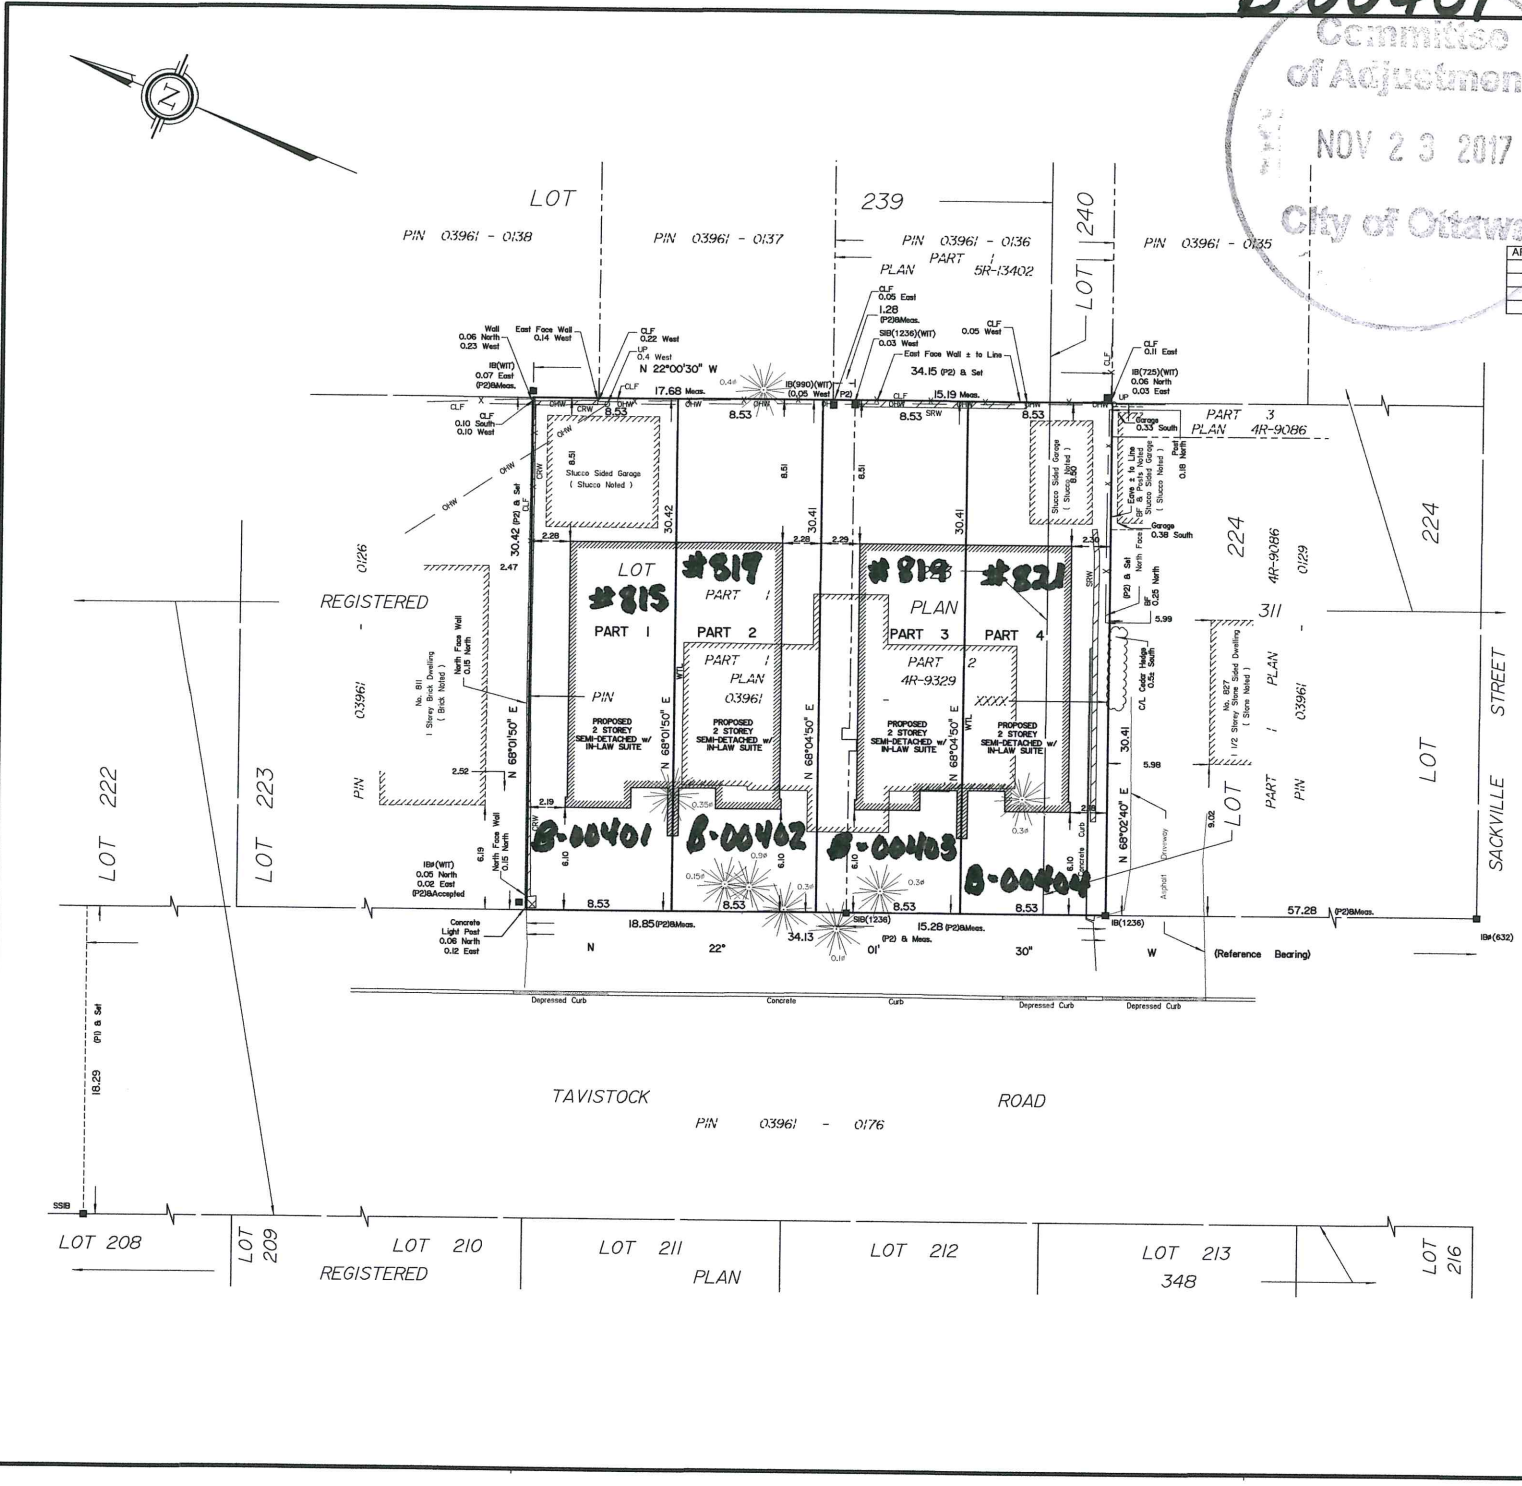

2017/07/20 10:00 AM C:\Users\m... \AppData\Local\Temp\11111111.dwg, 10/23/2017 10:00 AM