


RIVERDALE AVENUE

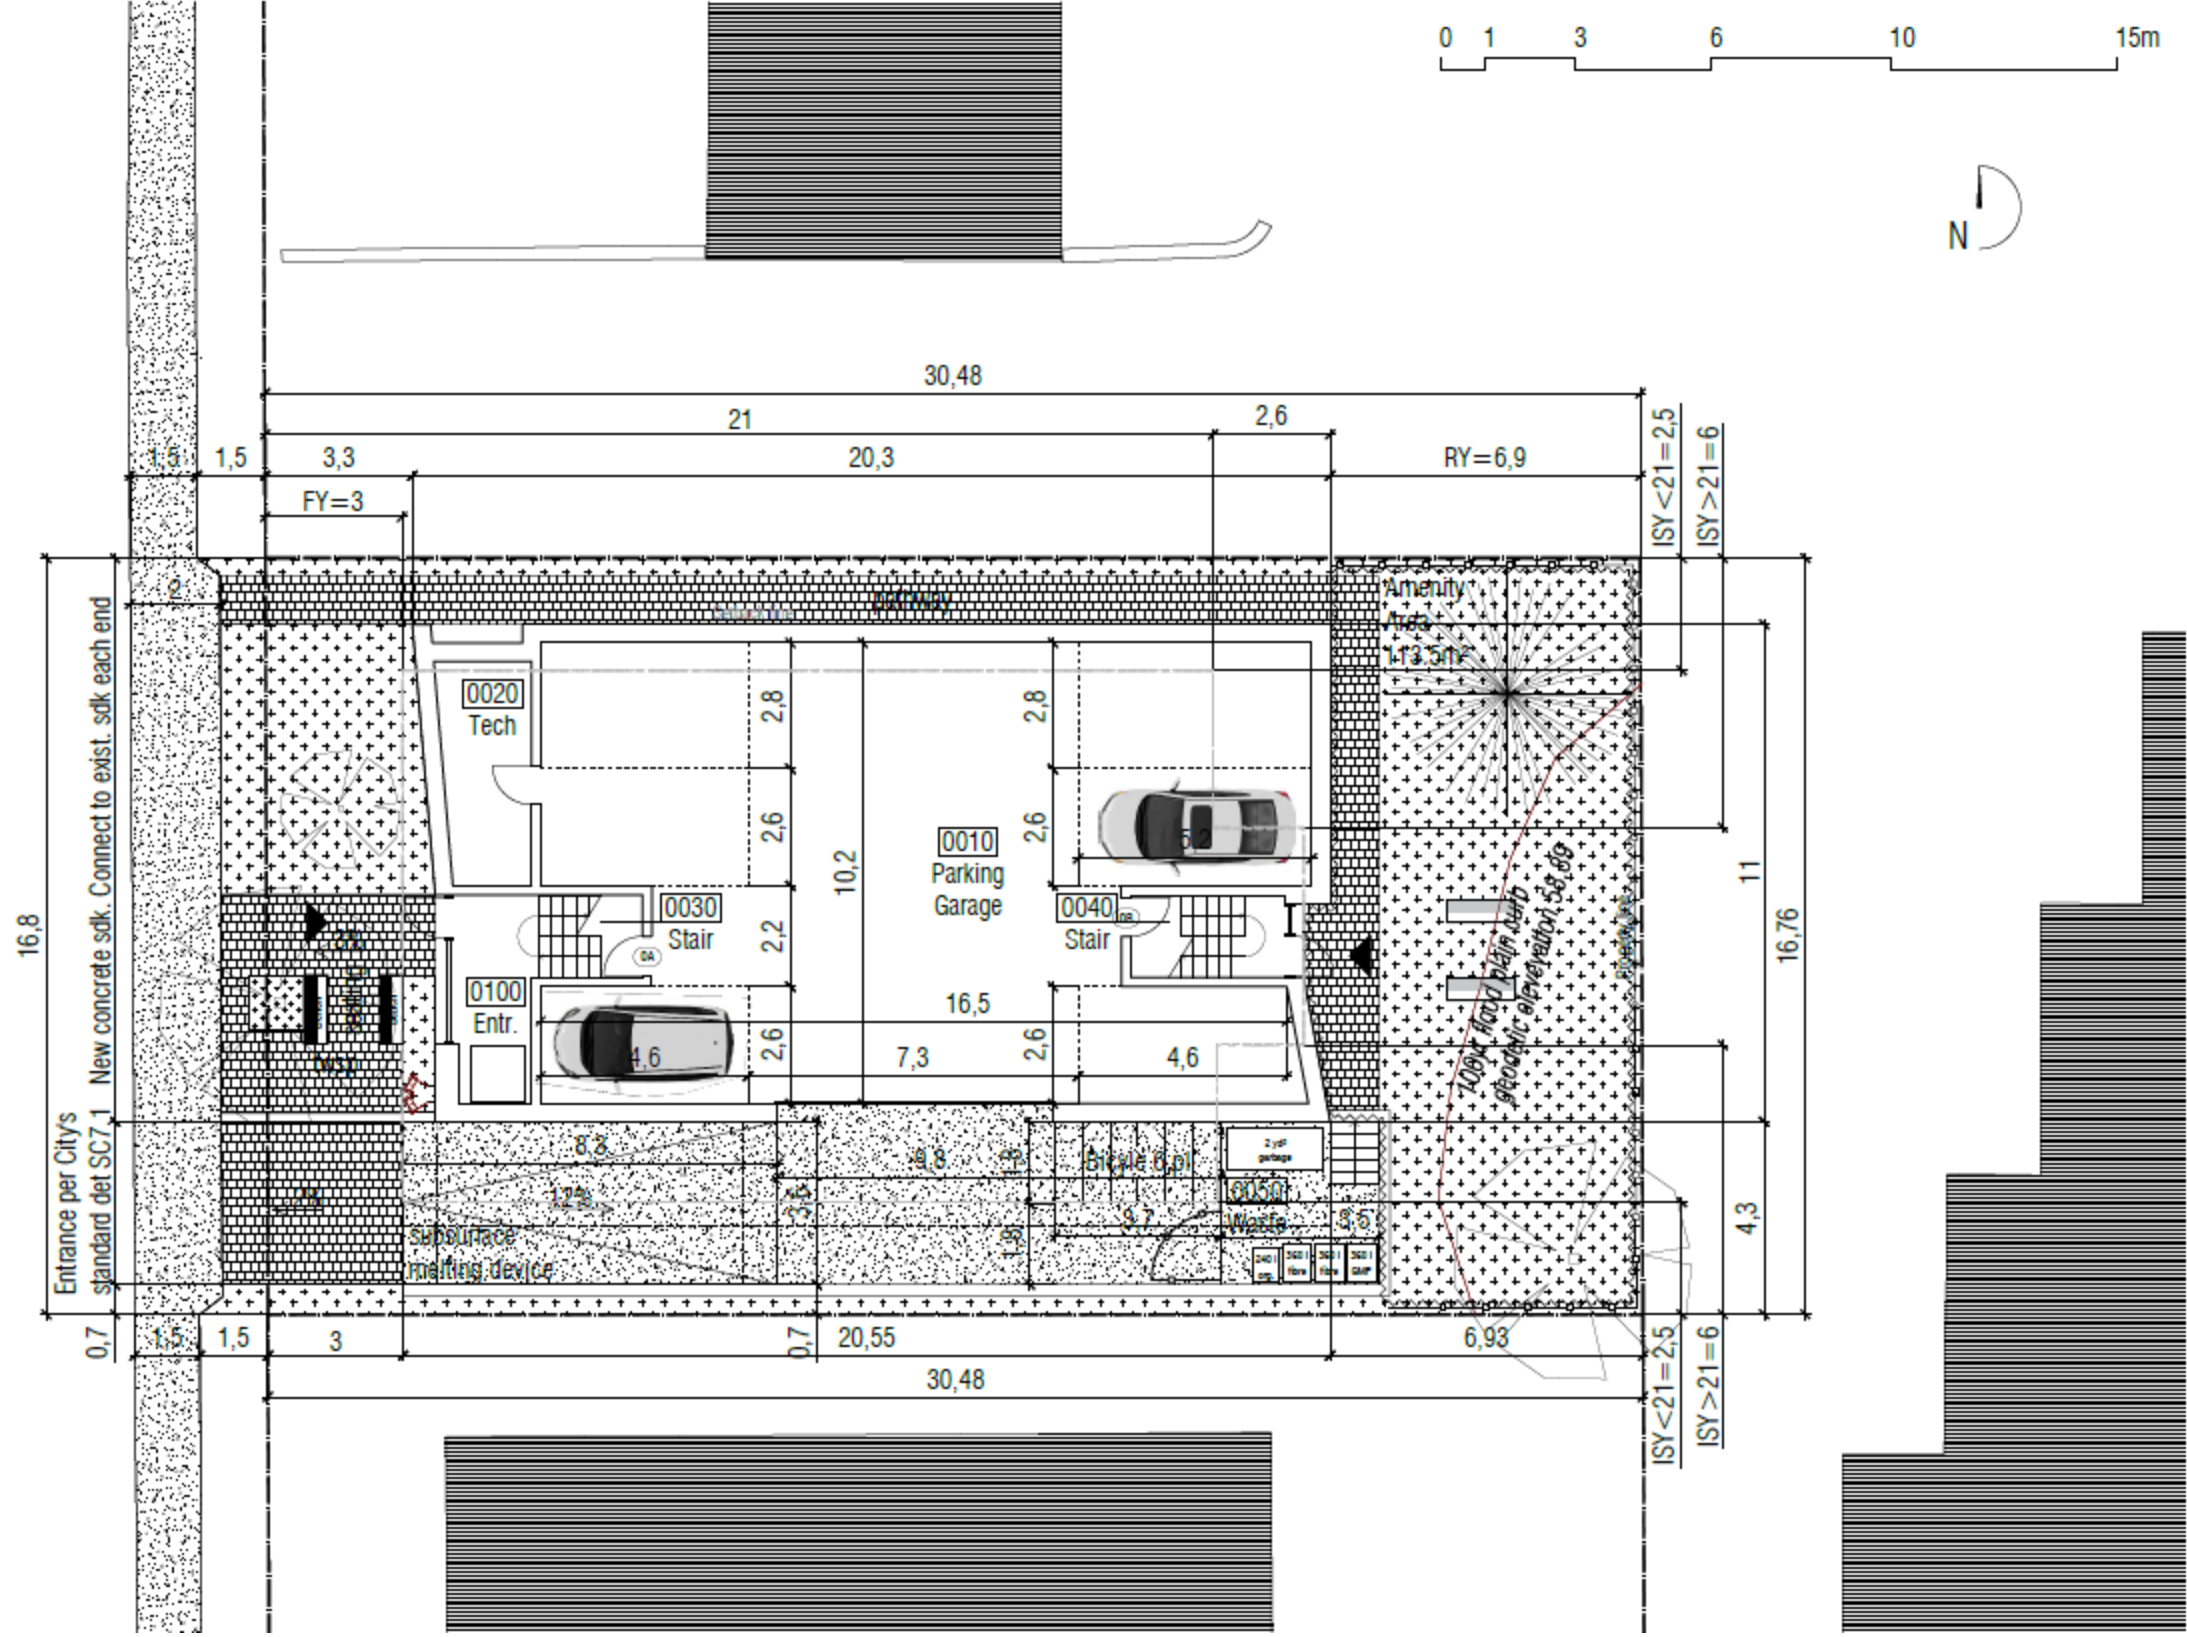

RIVERDALE AVENUE

