

B-00086-00087

SCHEDULE				SCHEDULE			
PART	BLOCK	PLAN	ALL OF PIN AREA(M ²)	PART	BLOCK	PLAN	ALL OF PIN AREA(M ²)
1	65	4M-1008	03988-0442	12	64	4M-1008	03988-0441
2			11.27	13			173.12
3			186.65	14			166.62
4			7.26	15			6.49
5			133.95	16			189.30
6			228.95	17			42.81
7	64	03988-0441	46.10	18			1.97
8			192.73	19			3.05
9			3.36	20			2.93
10			186.34	21			1.42
11			192.54	22			42.95
							190.46

PARTS 1 TO 6 AFFECT ALL OF PIN 03988-0442
 PARTS 7 TO 32 AFFECT ALL OF PIN 03988-0441
 PARTS 1 TO 32 ARE SUBJECT TO AN EASEMENT PER INST.'S L11140436 & L11140440

I REQUIRE THIS PLAN TO BE DEPOSITED UNDER THE LAND TITLES ACT.

AUG. 6 1998

RECEIVED AND DEPOSITED
 AUG 06 1998


PAUL A. RIDDELL
 ONTARIO LAND SURVEYOR

LAND REGISTRAR FOR THE LAND TITLES DIVISION OF OTTAWA - CARLETON

PLAN OF SURVEY OF
 BLOCKS 64 & 65
 REGISTERED PLAN 4M-1008
 CITY OF OTTAWA
 REGIONAL MUNICIPALITY OF OTTAWA-CARLETON
 PAUL A. RIDDELL O.L.S.
 1998
 SCALE = 1:200

LEGEND & NOTES:

- # DENOTES FOUND MONUMENTS
- DENOTES SET MONUMENTS
- DENOTES SIGN BAR
- DENOTES STANGARD IRON SAMP
- DENOTES SHIPT STANGARD WOOD DAP
- DENOTES GUT GUDGE
- DENOTES WITNESS
- DENOTES BOUNDARY UNKNOWN
- MEAS. DENOTES MEASURED
- PLAN DENOTES REGISTERED PLAN 4M-1008
- PROF DENOTES PROFESSIONED
- CONTR DENOTES CONTRACT
- 1236 DENOTES P.A. 190011 O.L.S.

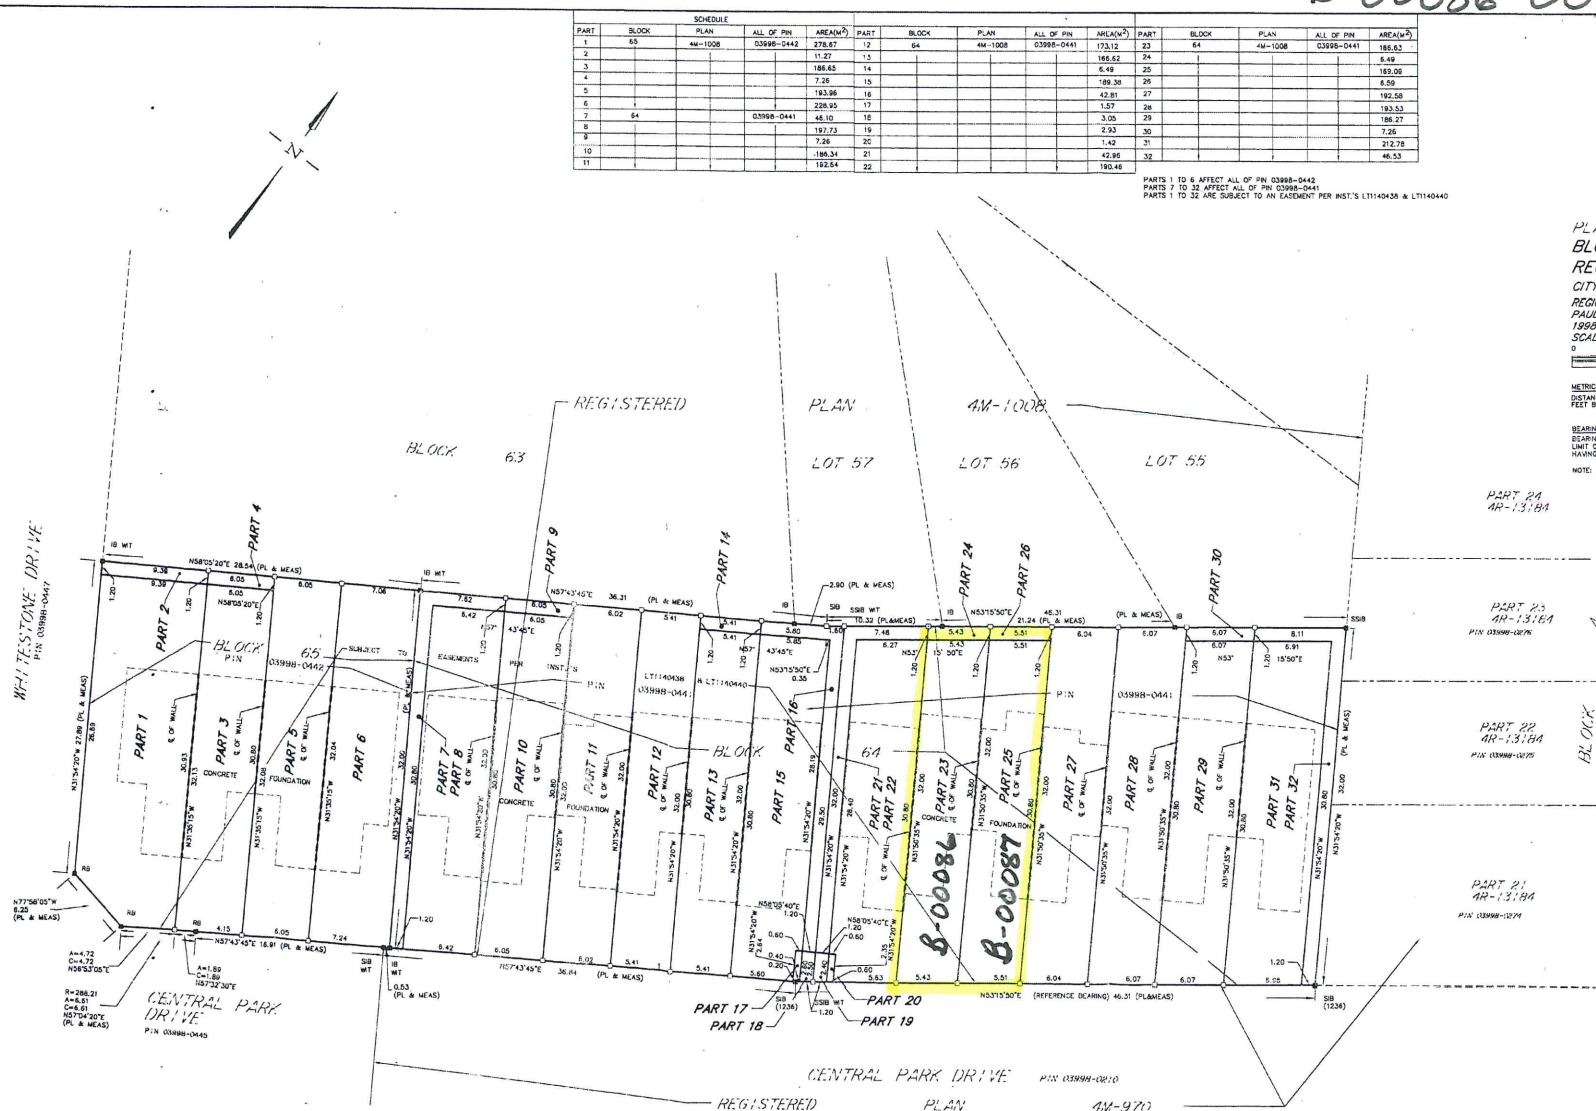

SURVEYOR'S CERTIFICATE:
 I HEREBY CERTIFY THAT:
 1. THIS PLAN AND SURVEY ARE CORRECT AND IN ACCORDANCE WITH THE SURVEYOR'S ACT, THE SURVEYOR'S ACT AND THE LAND TITLES ACT AND THE REGULATIONS MADE UNDER THEM.
 2. THE SURVEY WAS COMPLETED ON THE 15TH DAY OF JULY 1998.
 DATED: AUG. 6 1998

PAUL A. RIDDELL
 ONTARIO LAND SURVEYOR

Paul A. Riddell Ltd.
 ONTARIO AND CANADA LAND SURVEYORS
 REPEAL 1-813-245-8913
 REF NO. 97-1121-3 OTTAWA
 paul@pamagnc.com