


B-00165 & B-00205

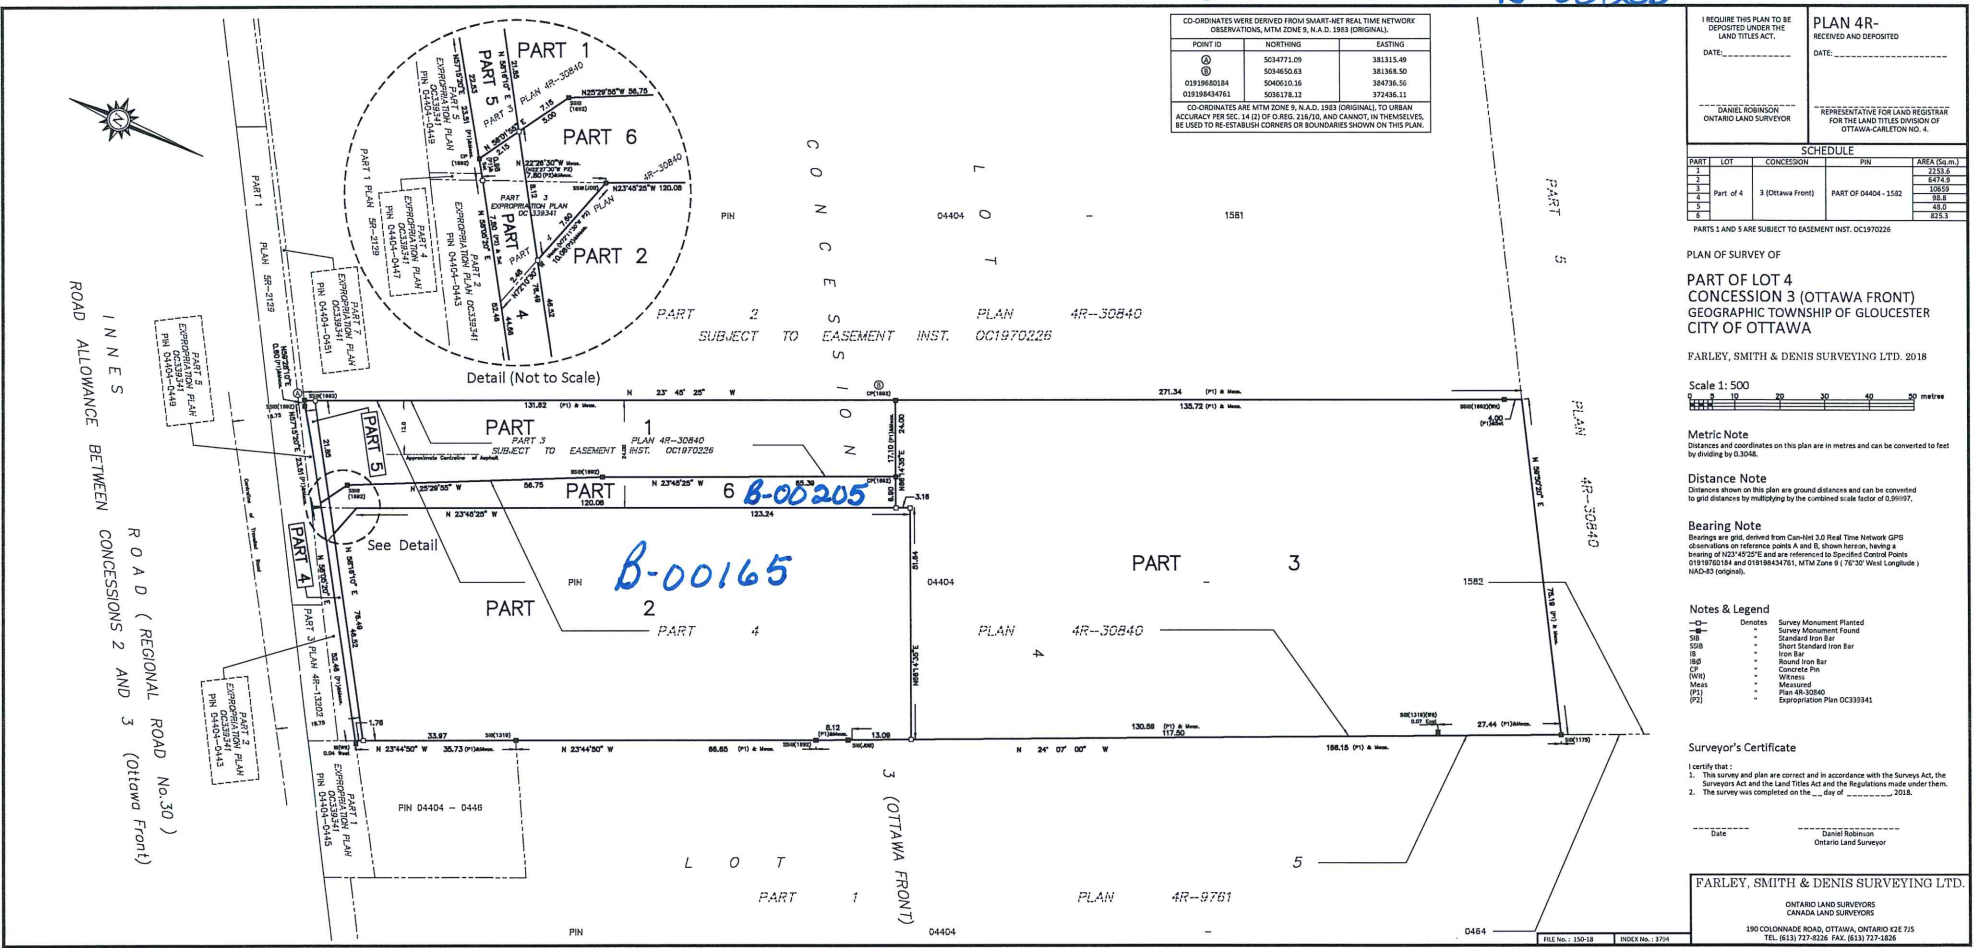


POINT ID	NORTHING	EASTING
①	5034771.09	381315.49
②	5034650.63	381368.50
019198434761	5036178.12	372436.11


I REQUIRE THIS PLAN TO BE DEPOSITED UNDER THE LAND TITLES ACT. DATE: _____	PLAN 4R- RECEIVED AND DEPOSITED DATE: _____
DANIEL ROBINSON ONTARIO LAND SURVEYOR	REPRESENTATIVE FOR LAND REGISTRATION FOR THE LAND TITLES DIVISION OF OTTAWA-CARLETON NO. 4.

SCHEDULE			
PART	LOT	CONCESSION	AREA (sq.m.)

PARTS 1 AND 5 ARE SUBJECT TO EASEMENT INST. OC1970226

PLAN OF SURVEY OF
 PART OF LOT 4
 CONCESSION 3 (OTTAWA FRONT)
 GEOGRAPHIC TOWNSHIP OF GLOUCESTER
 CITY OF OTTAWA

FARLEY, SMITH & DENIS SURVEYING LTD. 2018

Scale 1:500
 0 10 20 30 40 50 metres

Metric Note
 Distances and coordinates on this plan are in metres and can be converted to feet by dividing by 0.3048.

Bearing Note

- Notes & Legend
- Demotes
 - Survey Monument Planted
 - Survey Monument Found
 - Standard Iron Bar
 - Short Standard Iron Bar
 - Iron Bar
 - Round Iron Bar
 - Concrete Pin
 - (W) Nail
 - Measured
 - Plan 4R-30840
 - (P2) Expropriation Plan OC339341

Surveyor's Certificate

I certify that:
 1. This survey and plan are correct and in accordance with the Survey Act, the Surveyors Act and the Land Titles Act and the Regulations made under them.
 2. The survey was completed on the ___ day of _____ 2018.

Date: _____
 Daniel Robinson
 Ontario Land Surveyor

FARLEY, SMITH & DENIS SURVEYING LTD.
 ONTARIO LAND SURVEYORS
 CANADA LAND SURVEYORS
 190 COLONNADE ROAD, OTTAWA, ONTARIO K2T 7T5
 TEL. (613) 727-8226 FAX. (613) 727-1826

Committee
 of Adjustment
 MAY 03 2018
 City of Ottawa

PLAN 2183

3/2018/150-18_3084 CONCESSION 3 (OTTAWA FRONT) PLAN 4R-30840