 


 

 

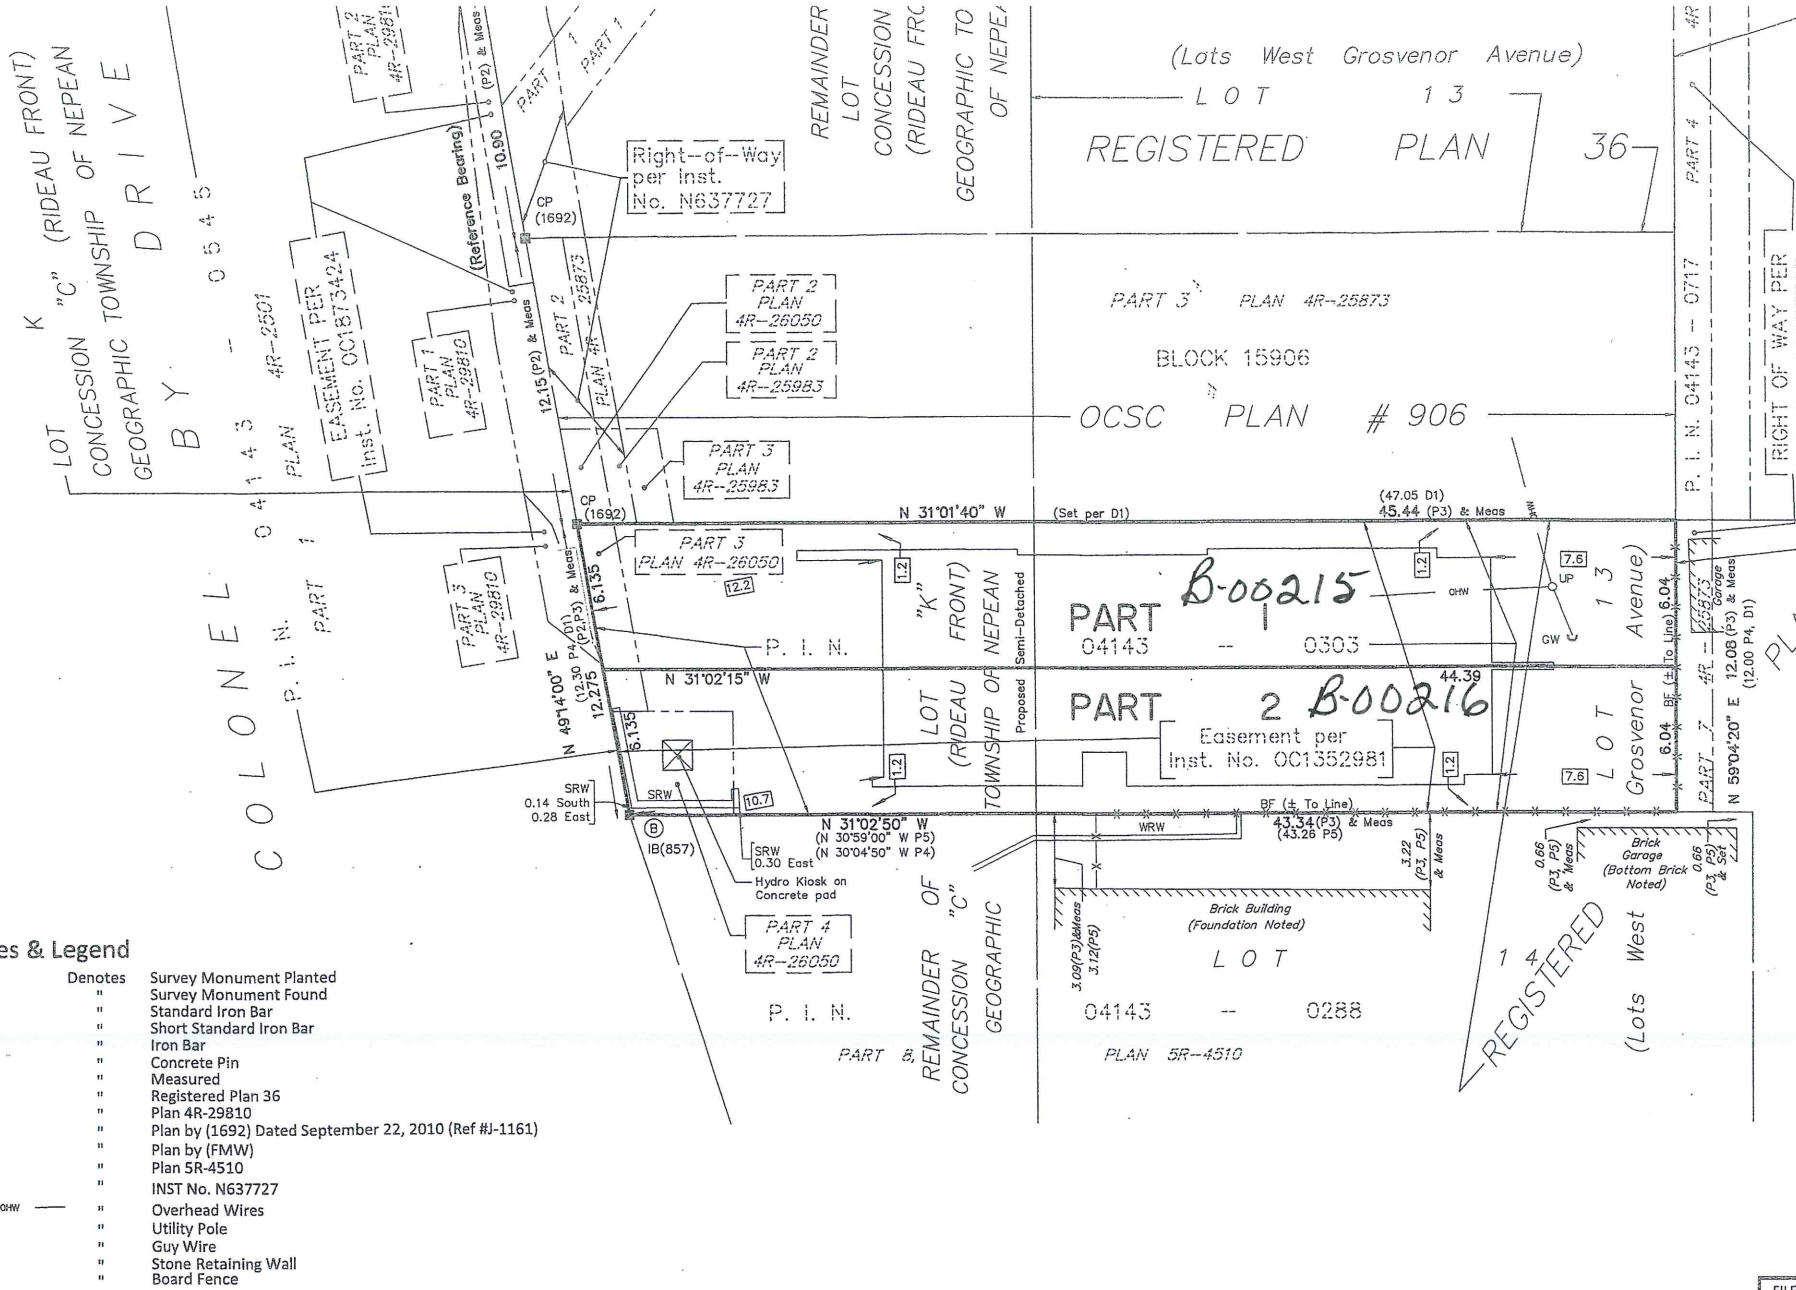


Notes & Legend

-  Denotes Survey Monument Planted
-  Survey Monument Found
- SIB " " " " Standard Iron Bar
- SSIB " " " " Short Standard Iron Bar
- IB " " " " Iron Bar
- CP " " " " Concrete Pin
- Meas " " " " Measured
- (P1) " " " " Registered Plan 36
- (P2) " " " " Plan 4R-29810
- (P3) " " " " Plan by (1692) Dated September 22, 2010 (Ref #J-1161)
- (P4) " " " " Plan by (FMW)
- (P5) " " " " Plan 5R-4510
- (D1) " " " " INST No. N637727
-  Overhead Wires
-  Utility Pole
-  Guy Wire
-  Stone Retaining Wall
-  Board Fence



FROM: PLAN 4R-