


DETAIL FOR MINOR VARIANCE APPLICATION

105 CONSTANCE CREEK DRIVE
SCALE 1 : 400 METRES

 


CAUTION NOTES:

- 1) DISTANCES ARE IN METRES AND CAN BE CONVERTED TO FEET BY DIVIDING BY 0.3048.
- 2) THIS IS NOT A PLAN OF SURVEY AND SHALL NOT BE USED EXCEPT FOR THE PURPOSE INDICATED IN THE TITLE BLOCK
- 3) THIS SKETCH IS PROTECTED BY COPYRIGHT ©
- 4) HORIZONTAL DISTANCES SHOWN ARE COMPILED FROM REGISTERED PLAN 41-1044
- 5) THIS SKETCH IS AN ORIGINAL IF EMBOSSED BY THE SURVEYOR'S SEAL.

BLOCK 15
REGISTERED PLAN 4M - 1044

KNOWN AS
"DUNROBIN LAKE"

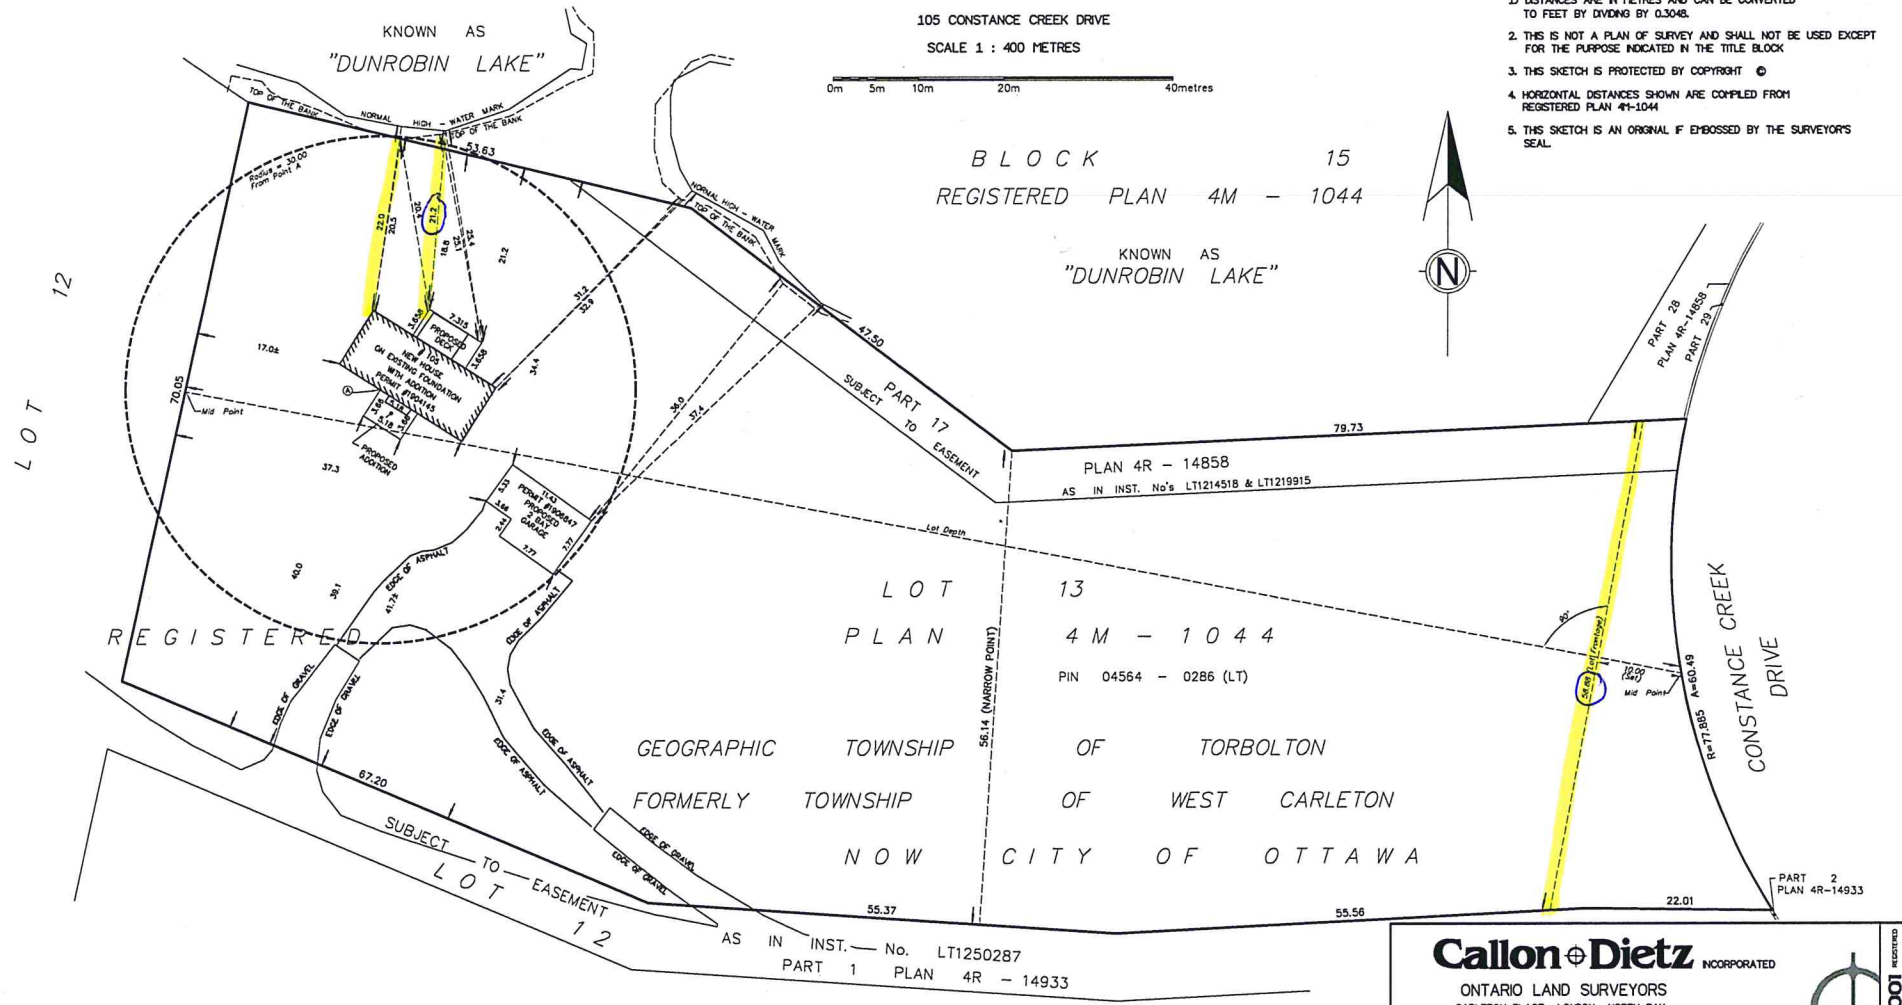

Committee of Adjustment
JAN 09 2020
City of Ottawa

Callon + Dietz INCORPORATED
ONTARIO LAND SURVEYORS
CARLETON PLACE LONDON NORTH BAY
info@callondietz.com callondietz.com

SURVEY BY:	DRAWN BY: R.L.	FILE No: 19-0390	PLAN No: 000-3506
------------	----------------	------------------	-------------------

DATE: DECEMBER 20, 2019

1009001 REGISTERED