


COMMUNITY OF ADJUSTMENTS  
FEB 13 2010  
CIVIL ENGINEERS

au/Hwy 417

VILLAGE OF CARP 4.6 mi  
DIEFBUNKER MUSEUM

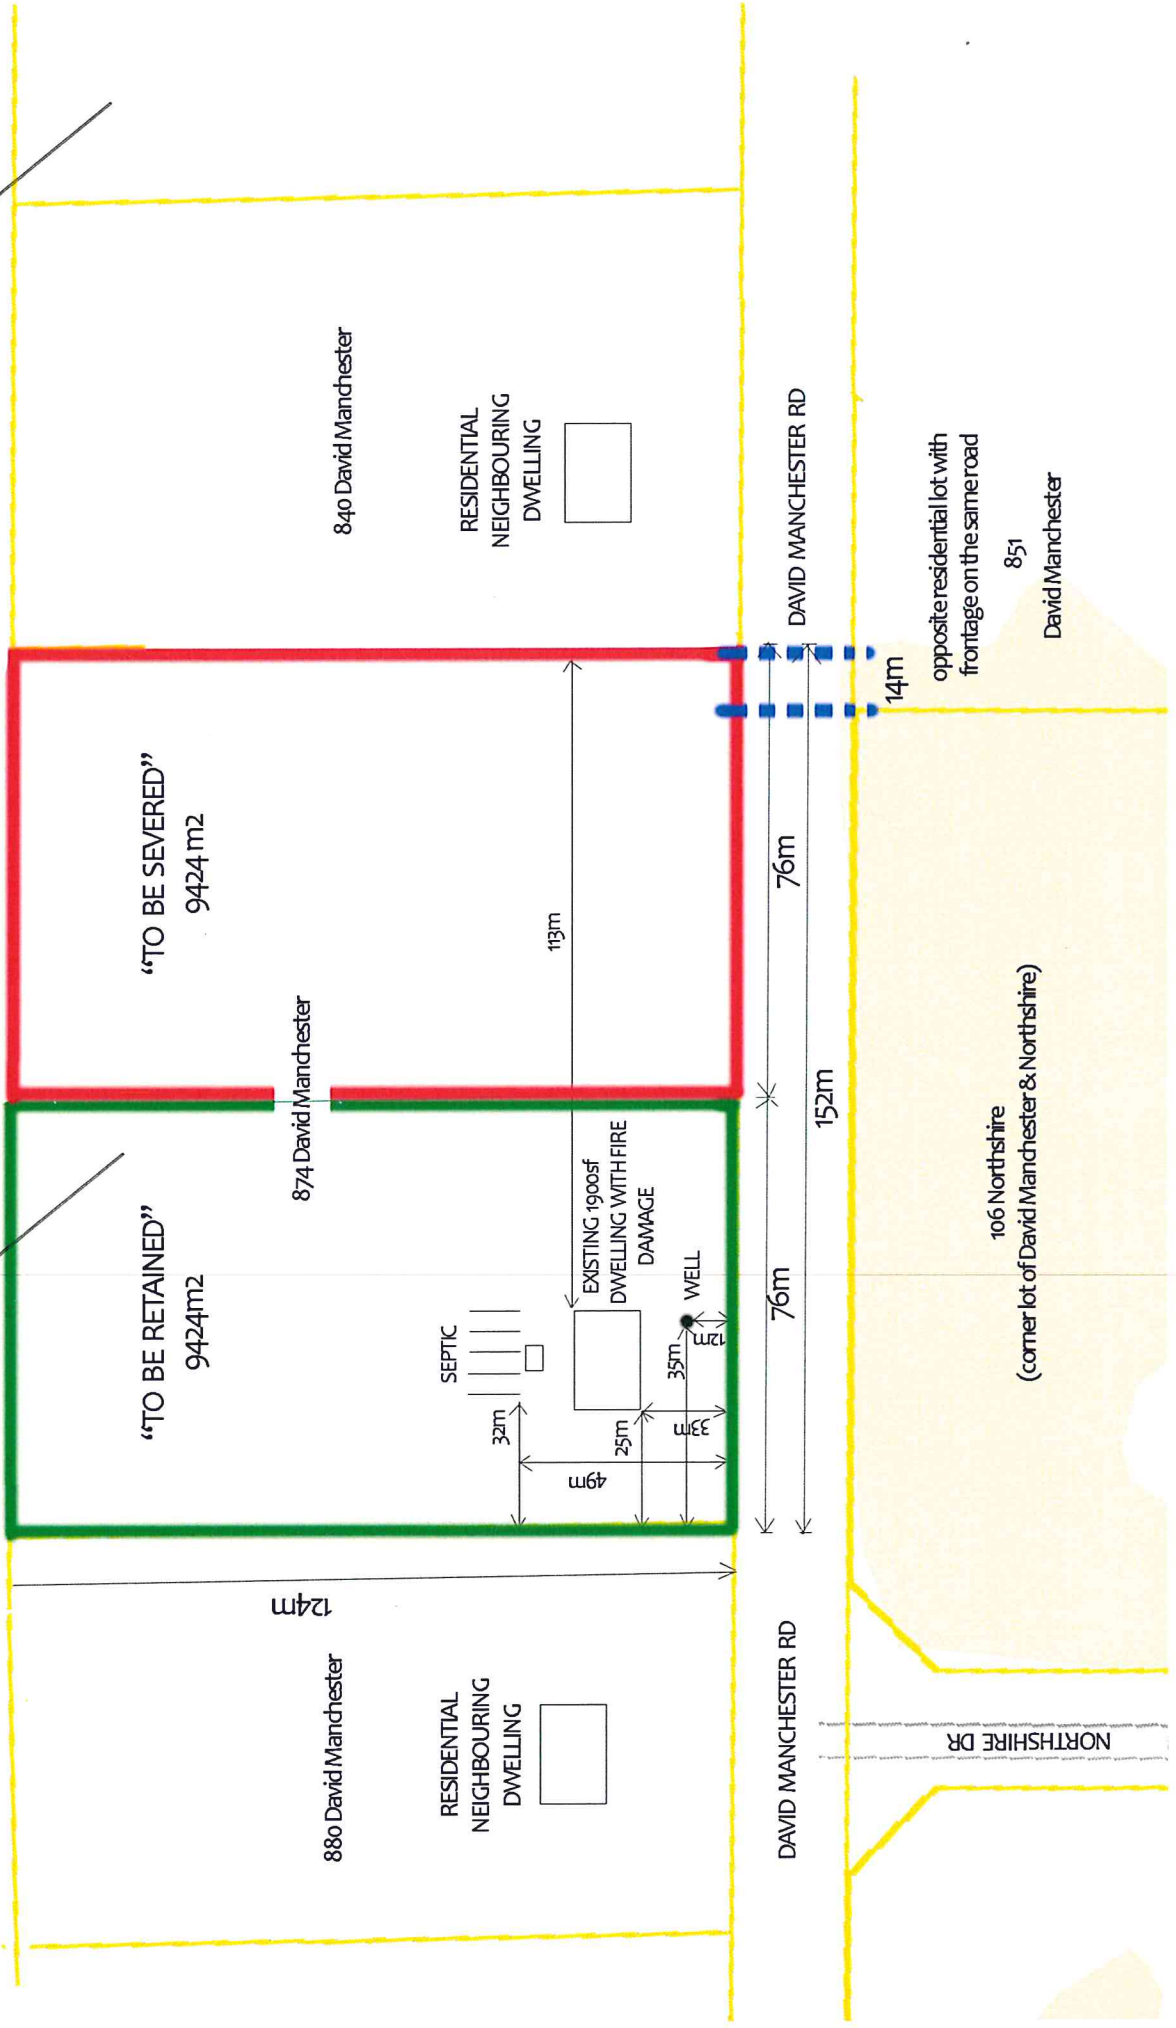

“TO BE SEVERED”  
9424 m2

“TO BE RETAINED”  
9424 m2

124m

880 David Manchester

RESIDENTIAL  
NEIGHBOURING  
DWELLING

874 David Manchester

840 David Manchester

RESIDENTIAL  
NEIGHBOURING  
DWELLING

SEPTIC

EXISTING 1900sf  
DWELLING WITH FIRE  
DAMAGE

WELL

DAVID MANCHESTER RD

DAVID MANCHESTER RD

152m

76m

76m

14m

NORTHSHIRE DR

106 Northshire  
(corner lot of David Manchester & Northshire)

opposite residential lot with  
frontage on the same road

851

David Manchester