




F1 ORA STREET
 (REGISTERED BY REGISTERED PLAN NO. 30)
 PN 04122-0196

PART	LOT	SCHEDULE	PN
1	PART OF 8	30	PART OF PN 04122-0030

1 REQUIRE THIS PLAN TO BE EXPLOITED UNDER THE LAND TITLES ACT.
 DATE: _____

2 REGISTERED FOR THE LAND SURVEYORS ACT AND THE LAND TITLES ACT OF ONTARIO, CHAPTER 141.
 DATE: _____

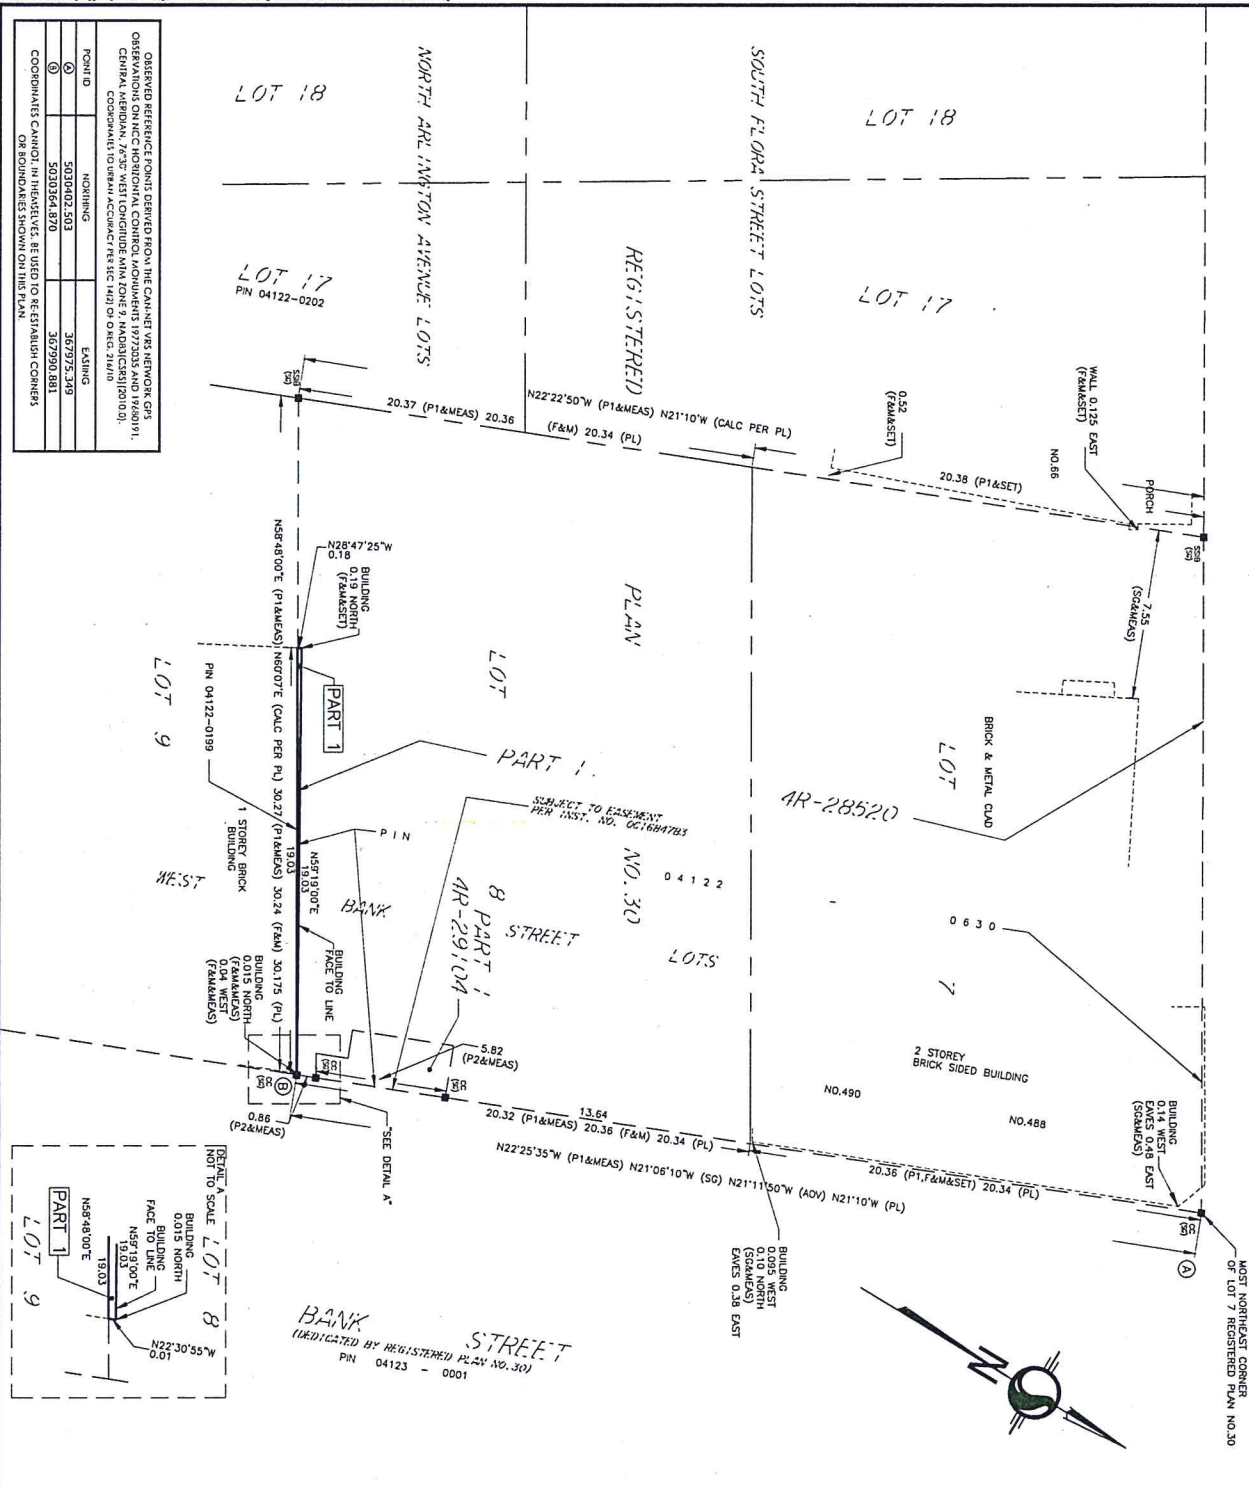

OBSERVED REFERENCE POINTS DERIVED FROM THE CANMET VRS NETWORK GPS OBSERVATIONS AT THE SURVEY STATION ON THE DATE OF SURVEY. THE CENTRAL MERRIDIAN, 74°39' WEST LONGITUDE NAD 83, ZONE 18 (2011.0). COORDINATES TO GREAT ACCURACY PER SEC. 14(1) OF OREG. 21(1)10.

POINT ID	HORIZONTALS	EASTING
1	5030402.503	367975.249
2	5030394.870	367990.881

COORDINATES CANNOT, IN HEADLINES, BE USED TO RE-ESTABLISH CORNERS OR BOUNDARIES SHOWN ON THIS PLAN.

Stantec
 CANADA LAND SURVEYORS
 OTTAWA, ONTARIO, CANADA
 TEL: 416-222-1400

Stantec Geomatics Ltd.
 CANADA LAND SURVEYORS
 OTTAWA, ONTARIO, CANADA
 TEL: 416-222-1400

DATE: _____
 PROJECT NO.: 16103254-114

Committee of Adjustment
 City of Ottawa
 FEB 18 2020

SURVEYOR'S CERTIFICATE
 I, THE SURVEYOR, HAVE EXAMINED THE PLAN AND THE INFORMATION CONTAINED THEREIN, AND I AM SATISFIED THAT THE SURVEY WAS CONDUCTED IN ACCORDANCE WITH THE SURVEY ACT AND THE REGULATIONS MADE THEREUNDER.
 I, THE SURVEYOR, ACT AND THE LAND TITLES ACT AND THE REGULATIONS MADE THEREUNDER.
 THE SURVEY WAS COMPLETED ON THE DAY OF 09, 2019.