

GENERAL NOTES:

1. SEE PLAN FOR ALL DIMENSIONS UNLESS OTHERWISE NOTED.
2. ALL WORK SHALL BE IN ACCORDANCE WITH THE NATIONAL BUILDING CODE OF CANADA (NBC) AND ALL APPLICABLE BY-LAWS.
3. CONTRACTOR TO VERIFY ALL DIMENSIONS AND CONDITIONS OF EXISTING STRUCTURE PRIOR TO COMMENCEMENT OF WORK.
4. NOT FOR SCALE TO COMMERCIAL.


NO.	DESCRIPTION & DATE
1.	

PROJECT TITLE:
 PROPOSED TRIPLEX
 2800 BROADVIEW AVENUE
 CITY OF OTTAWA


WAST TITLE:
 RIGHT SIDE ELEVATION

Scale:	As Shown	Draw No:
Drawn:	E.S.	
Checked:		
Date:	AUG 2020	
Sheet No.:	A2.2	


Committee of Adjustment
 AUG 28 2020
 City of Ottawa

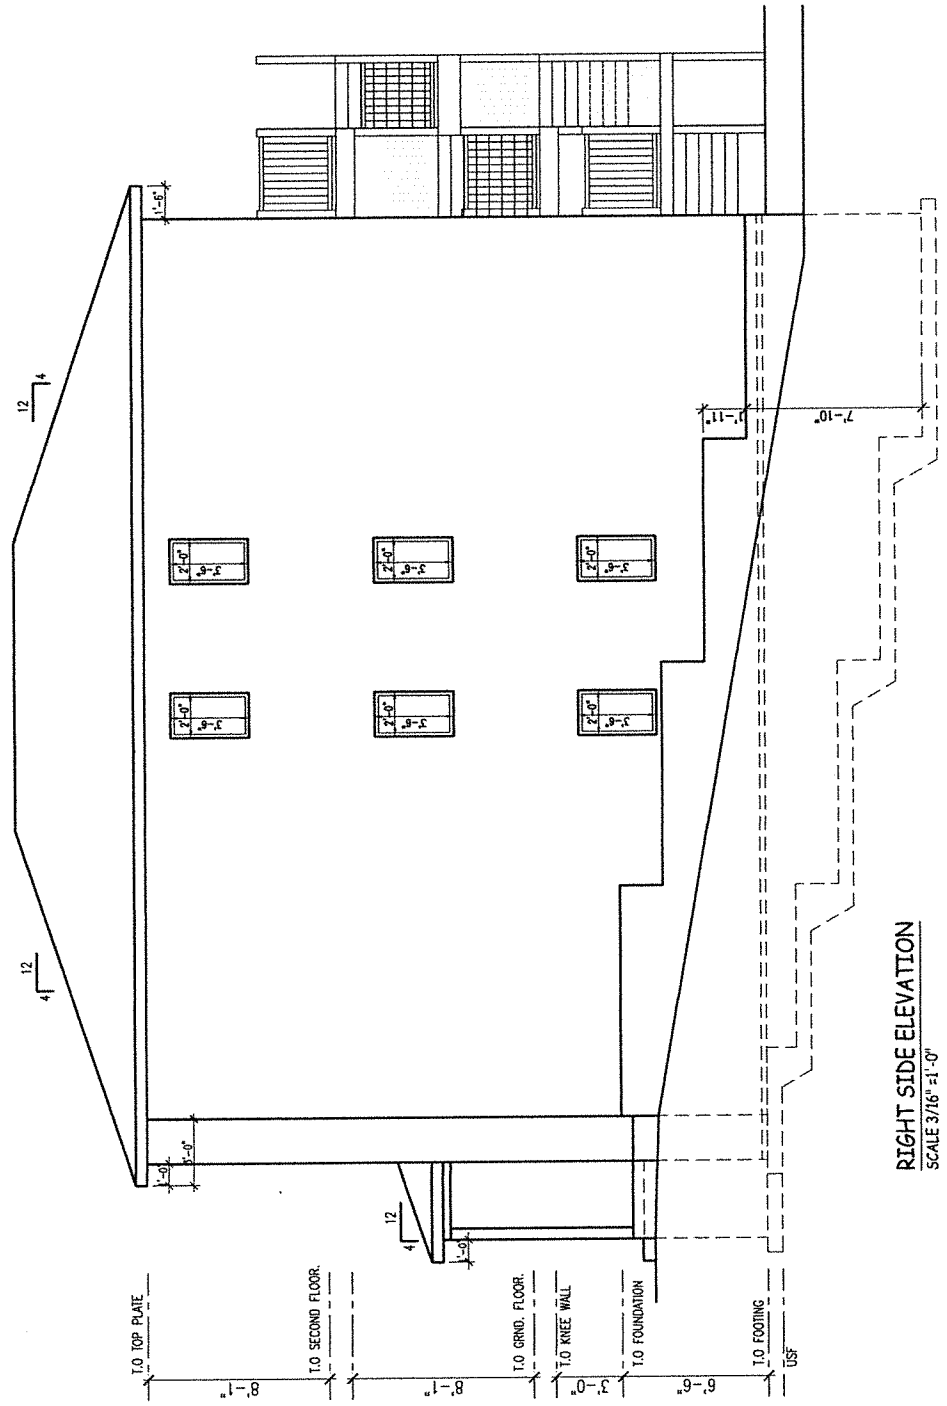

RIGHT SIDE ELEVATION
 SCALE 3/16" = 1'-0"

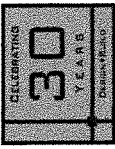

MD
MIRCO DESIGN
 INC.
 CUSTOM HOME DESIGN
 PROJECT MANAGEMENT
 WWW.MIRCODESIGN.COM

 

GENERAL NOTES:
 1. THE FINISH WORK INDICATED ON THIS DRAWING IS TO BE COMPLETED BY THE CONTRACTOR.
 2. ALL WORK SHALL BE DONE IN ACCORDANCE WITH THE NATIONAL BUILDING CODE OF CANADA AND ALL APPLICABLE BY-LAWS.
 3. FINISHES SHOWN ON THIS DRAWING ARE TO BE USED UNLESS OTHERWISE NOTED.
NO.	DESCRIPTION & DATE	REVISION
1.		
2.		
3.		
4.		
5.		
6.		
7.		
8.		
9.		
10.		


LEFT SIDE ELEVATION


Committee of Adjustment
AUG 28 2020
 City of Ottawa

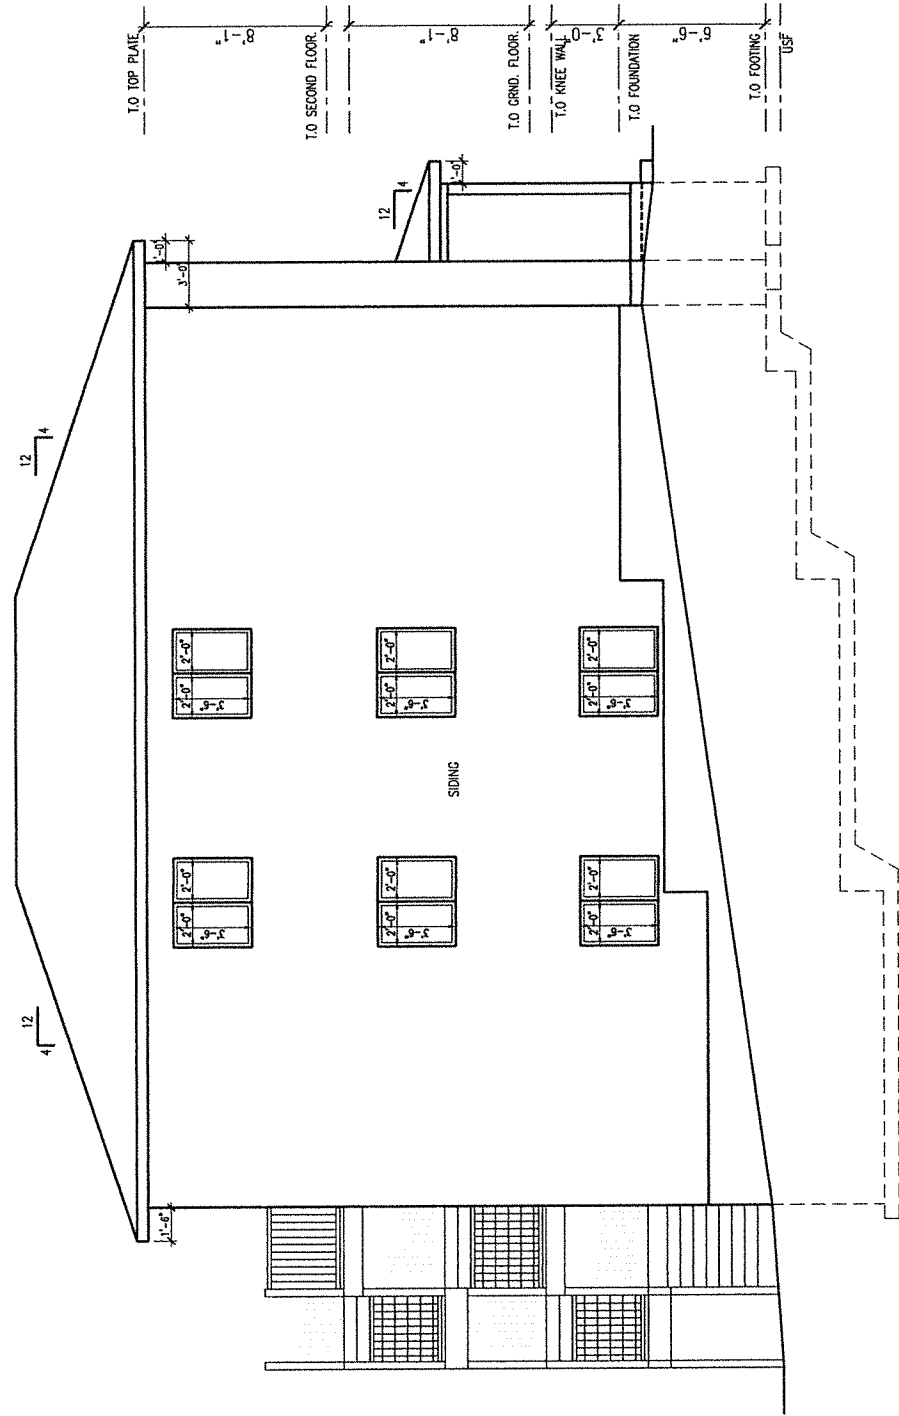

LEFT SIDE ELEVATION
 SCALE 3/16" = 1'-0"